



8/23/99

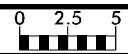

PROJ. REFERENCE NO.
B-4929

SHEET NO.
X-58

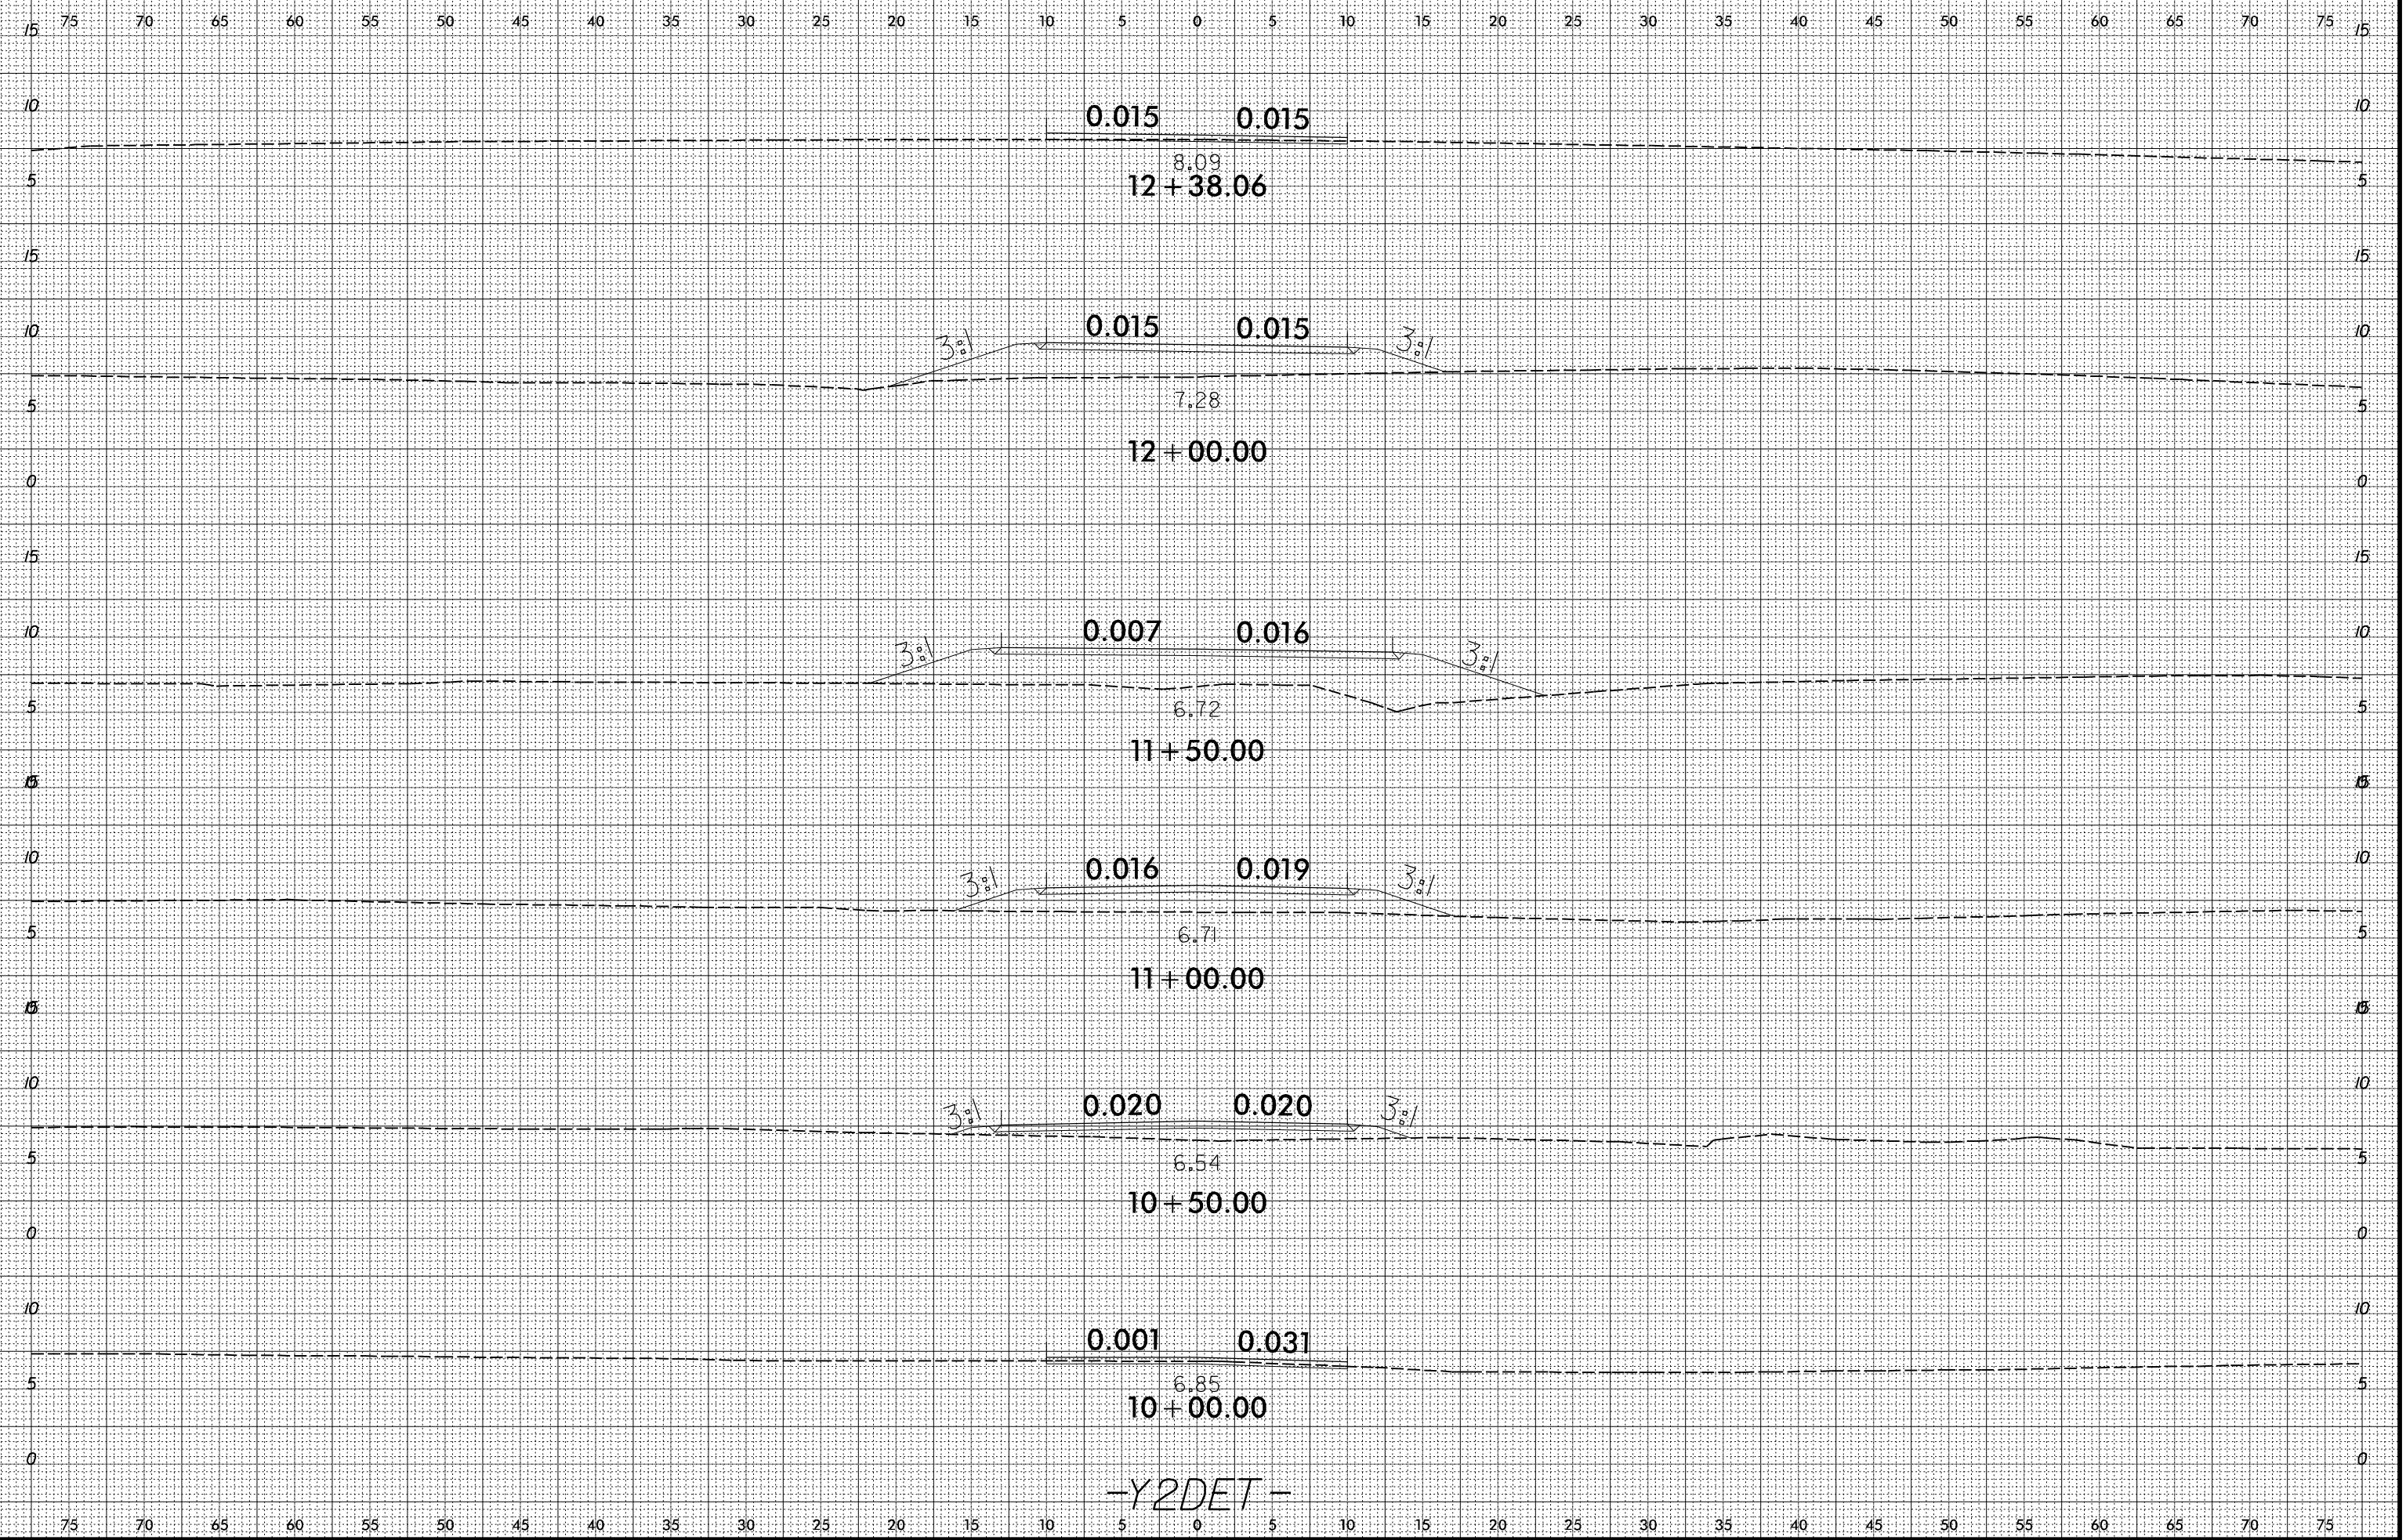

-Y2DET-

5/27/2016 8:46:36 AM Control\B4929_Rdy_XPL_Y2DET.dgn