


SECTION ALONG -L2-  
SECTION AT BENTS AT RIGHT ANGLES

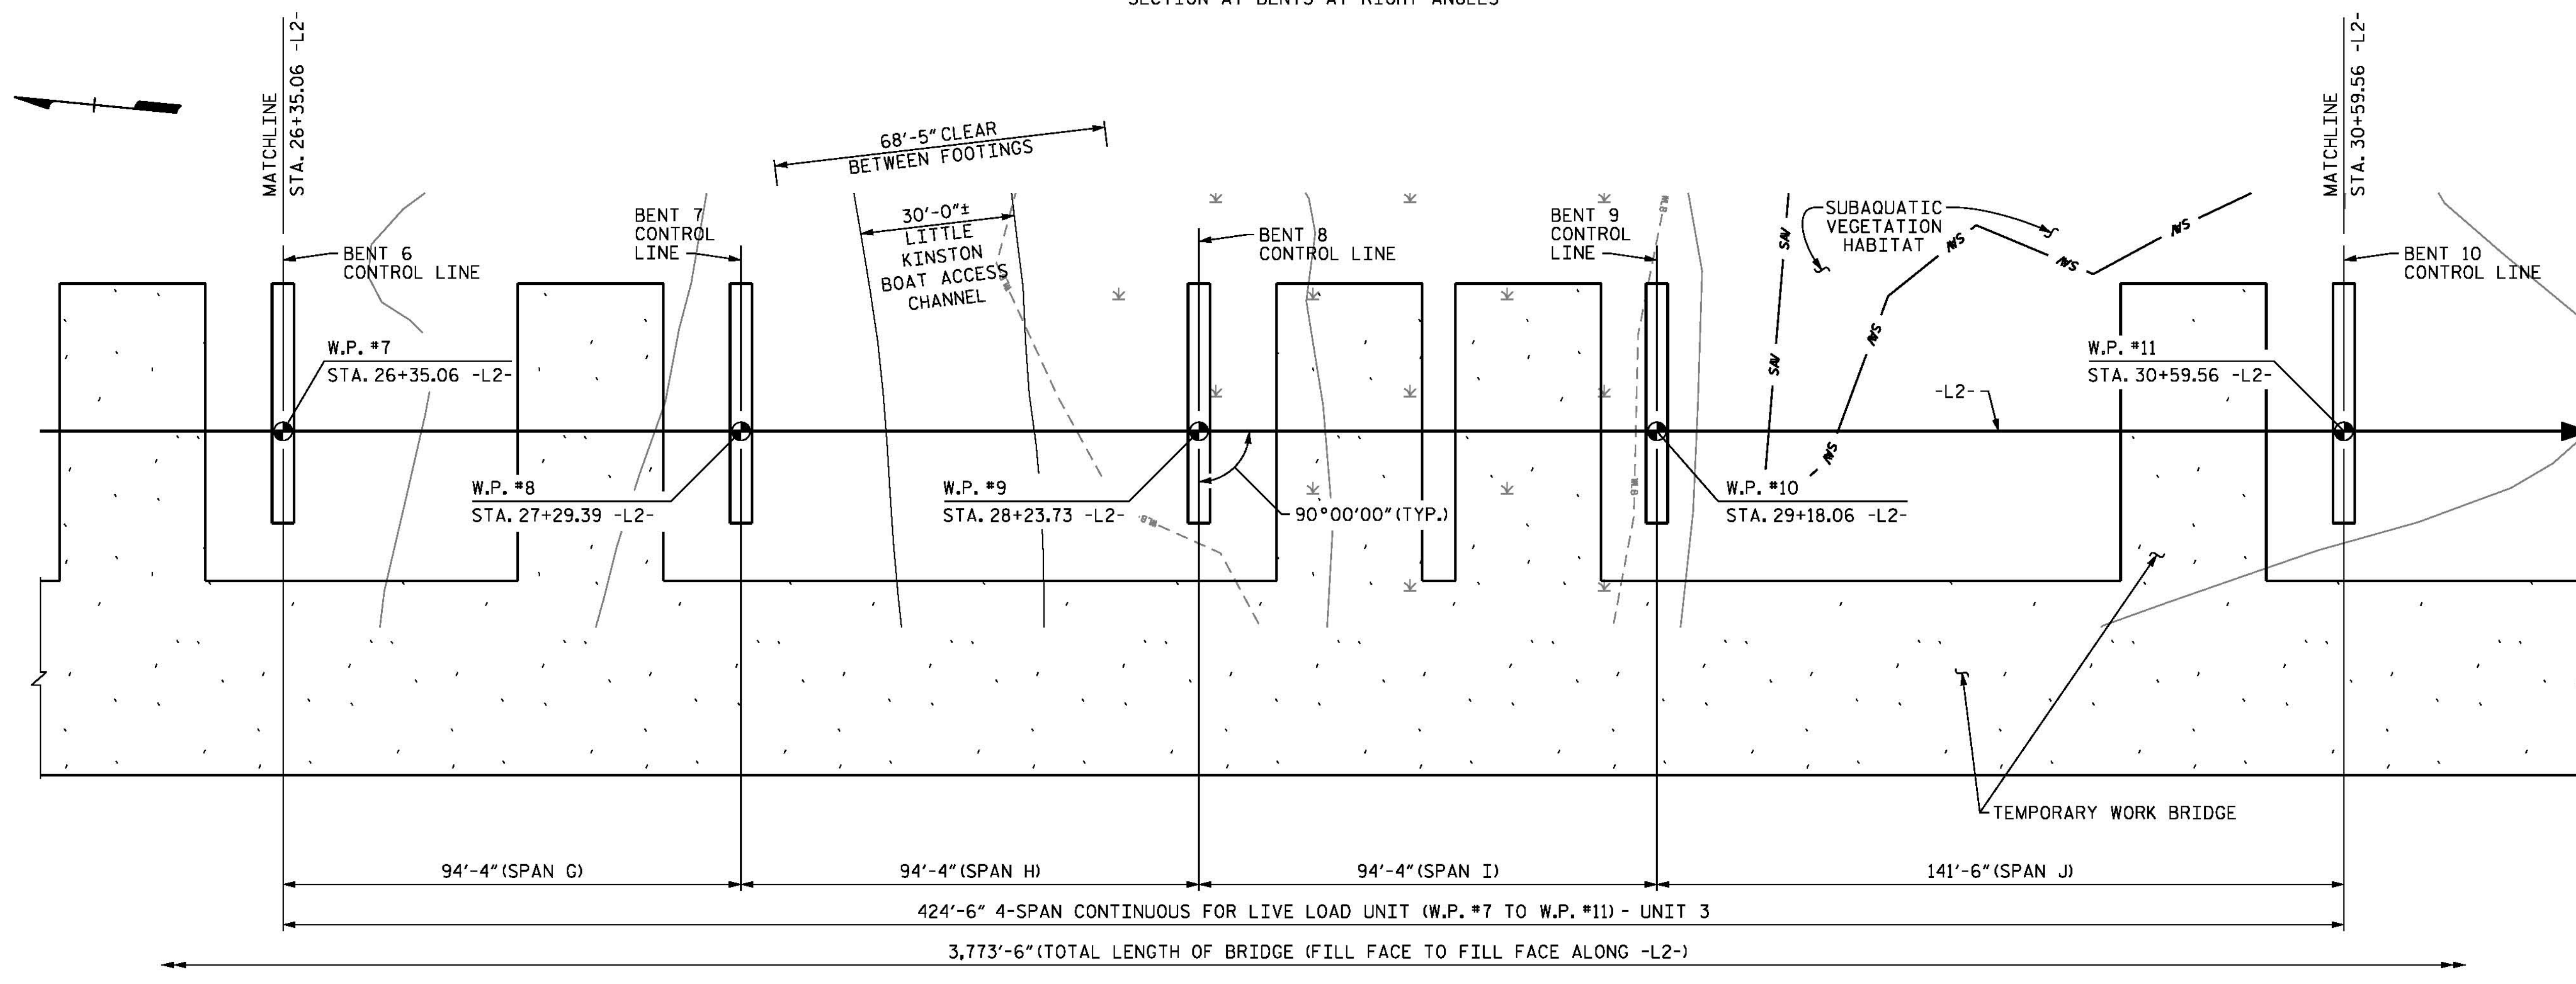

PLAN

DRILLED PIERS AND COLUMNS NOT SHOWN FOR CLARITY


PROJECT NO. B-4929  
PENDER COUNTY  
 STATION: 38+13.81 -L2-  
 SHEET 3 OF 9

STATE OF NORTH CAROLINA  
 DEPARTMENT OF TRANSPORTATION  
 RALEIGH

GENERAL DRAWING  
 FOR BRIDGE ON  
 NC 50/NC 210 OVER THE  
 INTRACOASTAL WATERWAY

REVISIONS					
NO.	BY:	DATE:	NO.	BY:	DATE:
1			3		
2			4		

SHEET NO. S-6  
 TOTAL SHEETS 278

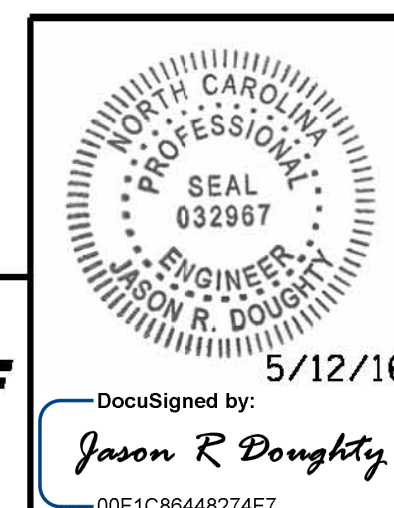

**PARSONS BRINCKERHOFF**  
 434 FAYETTEVILLE STREET  
 SUITE 1500  
 RALEIGH, NC 27601  
 LICENSE NO. F-0165

DocuSigned by:  
*Jason R Doughty*  
 00F1C86448274F7...

**DOCUMENT NOT CONSIDERED FINAL  
 UNLESS ALL SIGNATURES COMPLETED**

5/9/2016 4:00:00 PM B4929\_SMU\_GD3.dgn

DESIGNED BY: B. LOFLIN DATE: JAN 2016  
 DRAWN BY: K. WHITE DATE: JAN 2016  
 CHECKED BY: J. DOUGHTY DATE: MAR 2016  
 DESIGN ENGINEER OF RECORD: J. DOUGHTY DATE: MAY 2016