


**-L2- CURVE DATA**

PI	STA. 43+66.28
Δ	69°48'47.1" (LT.)
D	4°10'55.8"
L	1,669.30'
T	955.96'
R	1,370.00"

PROJECT NO. B-4929  
PENDER COUNTY  
 STATION: 38+13.81 -L2-  
 SHEET 4 OF 9

DESIGNED BY: B. LOFLIN DATE: JAN 2016  
 DRAWN BY: K. WHITE DATE: JAN 2016  
 CHECKED BY: J. DOUGHTY DATE: MAR 2016  
 DESIGN ENGINEER OF RECORD: J. DOUGHTY DATE: MAY 2016

**PARSONS BRINCKERHOFF**  
 434 FAYETTEVILLE STREET  
 SUITE 1500  
 RALEIGH, NC 27601  
 LICENSE NO. F-0165

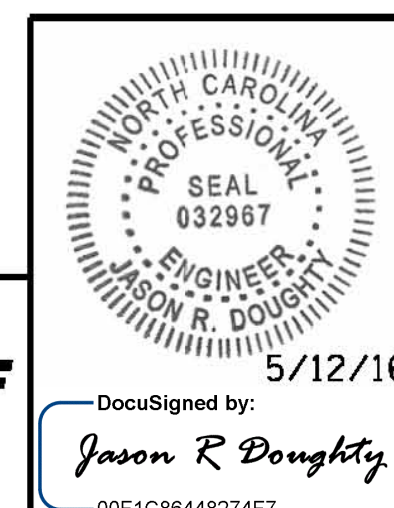

STATE OF NORTH CAROLINA  
 DEPARTMENT OF TRANSPORTATION  
 RALEIGH

**GENERAL DRAWING**  
 FOR BRIDGE ON  
 NC 50/NC 210 OVER THE  
 INTRACOASTAL WATERWAY

REVISIONS					
NO.	BY:	DATE:	NO.	BY:	DATE:
1			3		
2			4		

SHEET NO. S-7  
 TOTAL SHEETS 278

5/9/2016 400\_011\_B4929\_SMJ\_GD4.dgn