

TOTAL BILL OF MATERIAL

	54" PRESTRESSED CONCRETE GIRDERS		72" F.I.B. PRESTRESSED CONCRETE GIRDERS		78" F.I.B. PRESTRESSED CONCRETE GIRDERS		12" PRESTRESSED CONCRETE PILES		PILE REDRIVES EA.	TWO BAR METAL RAIL LIN. FT.	1'-2" x 2'-6" CONCRETE PARAPET LIN. FT.	VERTICAL CONCRETE BARRIER RAIL LIN. FT.	PEDESTRIAN RAILING LIN. FT.	ELASTOMERIC BEARINGS LUMP SUM	EXPANSION JOINT SEALS LUMP SUM	PLASTIC LUMBER FENDER BOARDS AT CHANNEL BENTS LUMP SUM	AXIAL LOAD TEST No. 1 LUMP SUM	AXIAL LOAD TEST No. 2 LUMP SUM	ASBESTOS ASSESSMENT LUMP SUM	PATH LIGHTING SYSTEM AT STA. 18+40 -L2- LUMP SUM	PATH LIGHTING SYSTEM AT STA. 57+76 -L2- LUMP SUM	
	NO.	LIN. FT.	NO.	LIN. FT.	NO.	LIN. FT.	NO.	LIN. FT.														
SUPERSTRUCTURE	36	3,360.75	56	7,175.37	60	8,882.80				3,789.00	3,804.06	3,796.99	3,813.16	LUMP SUM	LUMP SUM							
END BENT 1							11	220	6													
BENT 1																						
BENT 2																						
BENT 3																						
BENT 4																						
BENT 5																						
BENT 6																						
BENT 7																						
BENT 8																						
BENT 9																						
BENT 10																						
BENT 11																						
BENT 12																						
BENT 13																						
BENT 14																						
BENT 15																						
BENT 16																						
BENT 17																						
BENT 18																						
BENT 19																						
BENT 20																						
BENT 21																						
BENT 22																						
BENT 23																						
BENT 24																						
BENT 25																						
BENT 26																						
BENT 27																						
BENT 28																						
TEST PIER 1																						
TEST PIER 2																						
END BENT 2							13	650	7													
TOTAL	36	3,360.75	56	7,175.37	60	8,882.80	24	870	13	3,789.00	3,804.06	3,796.99	3,813.16	LUMP SUM	LUMP SUM	LUMP SUM	LUMP SUM	LUMP SUM	LUMP SUM	LUMP SUM	LUMP SUM	

PROJECT NO. B-4929

PENDER COUNTY

STATION: 38+13.81 -L2-


SHEET 2 OF 2

STATE OF NORTH CAROLINA
DEPARTMENT OF TRANSPORTATION
RALEIGH

GENERAL DRAWING

TOTAL BILL OF MATERIAL

REVISIONS						SHEET NO.
NO.	BY:	DATE:	NO.	BY:	DATE:	S-27
1			3			
2			4			TOTAL SHEETS 278

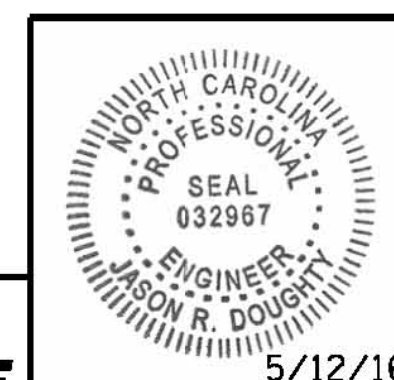

PARSONS BRINCKERHOFF
434 FAYETTEVILLE STREET
SUITE 1500
RALEIGH, NC 27601
LICENSE NO. F-0165

DocuSigned by:
Jason R Doughty
00F1C86448274F7...

**DOCUMENT NOT CONSIDERED FINAL
UNLESS ALL SIGNATURES COMPLETED**

5/13/2016
400_051_B4929_SMU_TBM2.dgn

DESIGNED BY: J. DOUGHTY DATE: MAR 2016
DRAWN BY: K. WHITE DATE: MAR 2016
CHECKED BY: B. LOFLIN DATE: MAR 2016
DESIGN ENGINEER OF RECORD: J. DOUGHTY DATE: MAY 2016