


424'-6" (W.P. #7 TO W.P. #11)

94'-4" (SPAN I)

141'-6" (SPAN J)

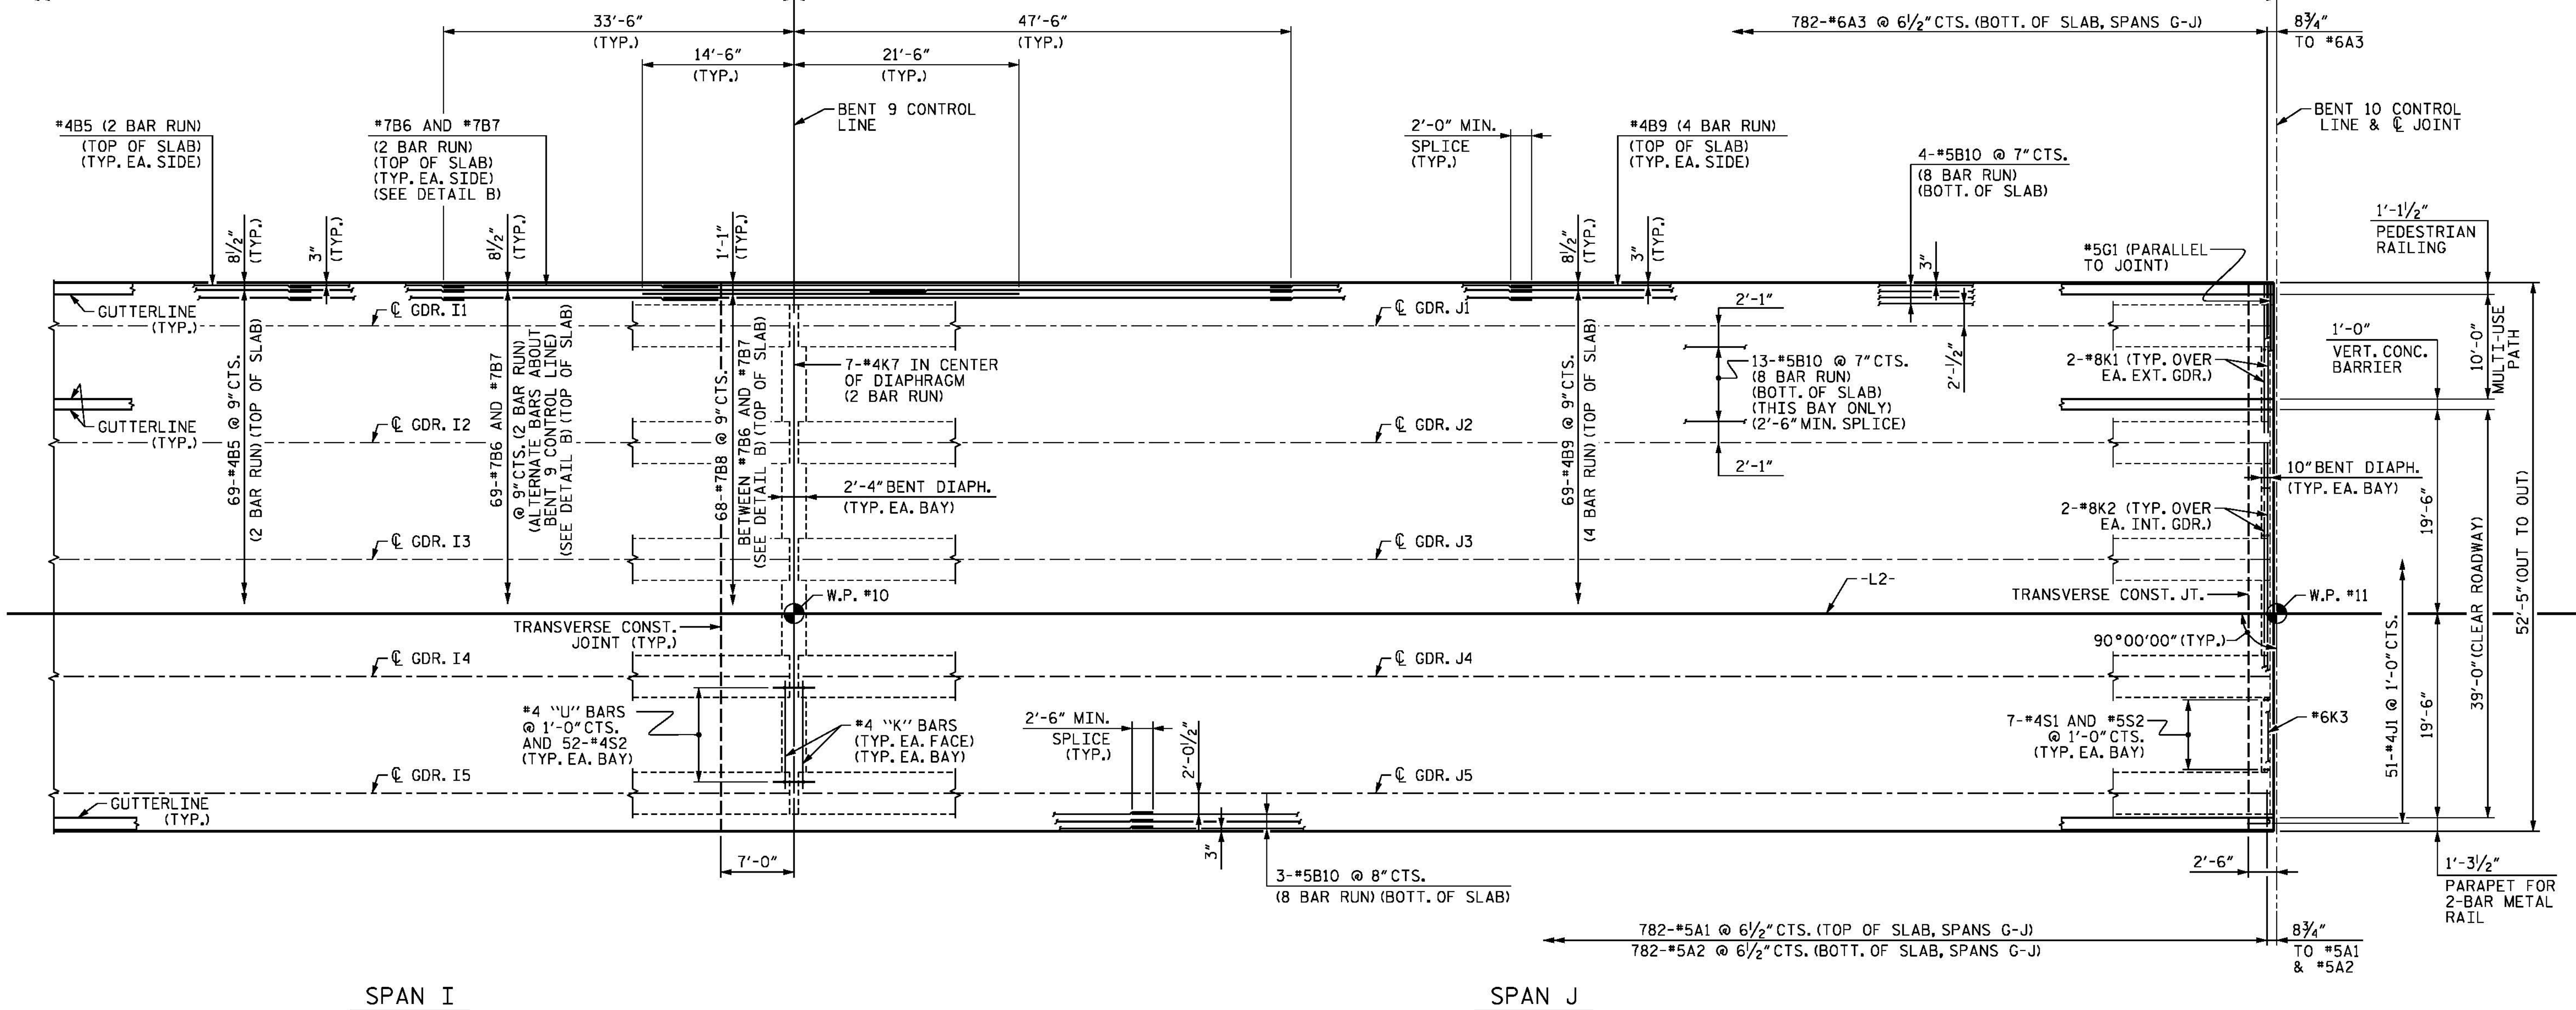

PART PLAN OF SPANS - UNIT 3

NOTES

FOR NOTES, SEE SHEET 1 OF 2

PROJECT NO. B-4929

PENDER COUNTY

STATION: 38+13.81 -L2-

SHEET 2 OF 2

STATE OF NORTH CAROLINA
DEPARTMENT OF TRANSPORTATION
RALEIGH


SUPERSTRUCTURE
PLAN OF SPANS
UNIT 3

SPANS G THROUGH J

REVISIONS

NO.	BY:	DATE:	NO.	BY:	DATE:
1			3		
2			4		


SHEET NO.
S-51
TOTAL SHEETS
278

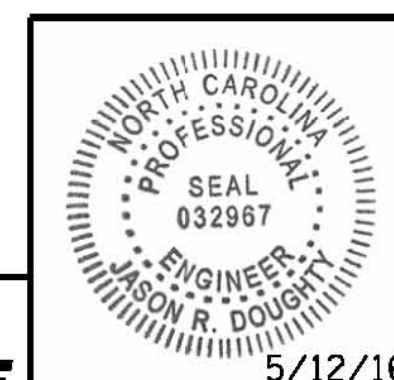

PARSONS BRINCKERHOFF
 434 FAYETTEVILLE STREET
 SUITE 1500
 RALEIGH, NC 27601
 LICENSE NO. F-0165

DocuSigned by:
 Jason R. Doughty
 5/12/16
 00F1C86448274F7...

**DOCUMENT NOT CONSIDERED FINAL
 UNLESS ALL SIGNATURES COMPLETED**

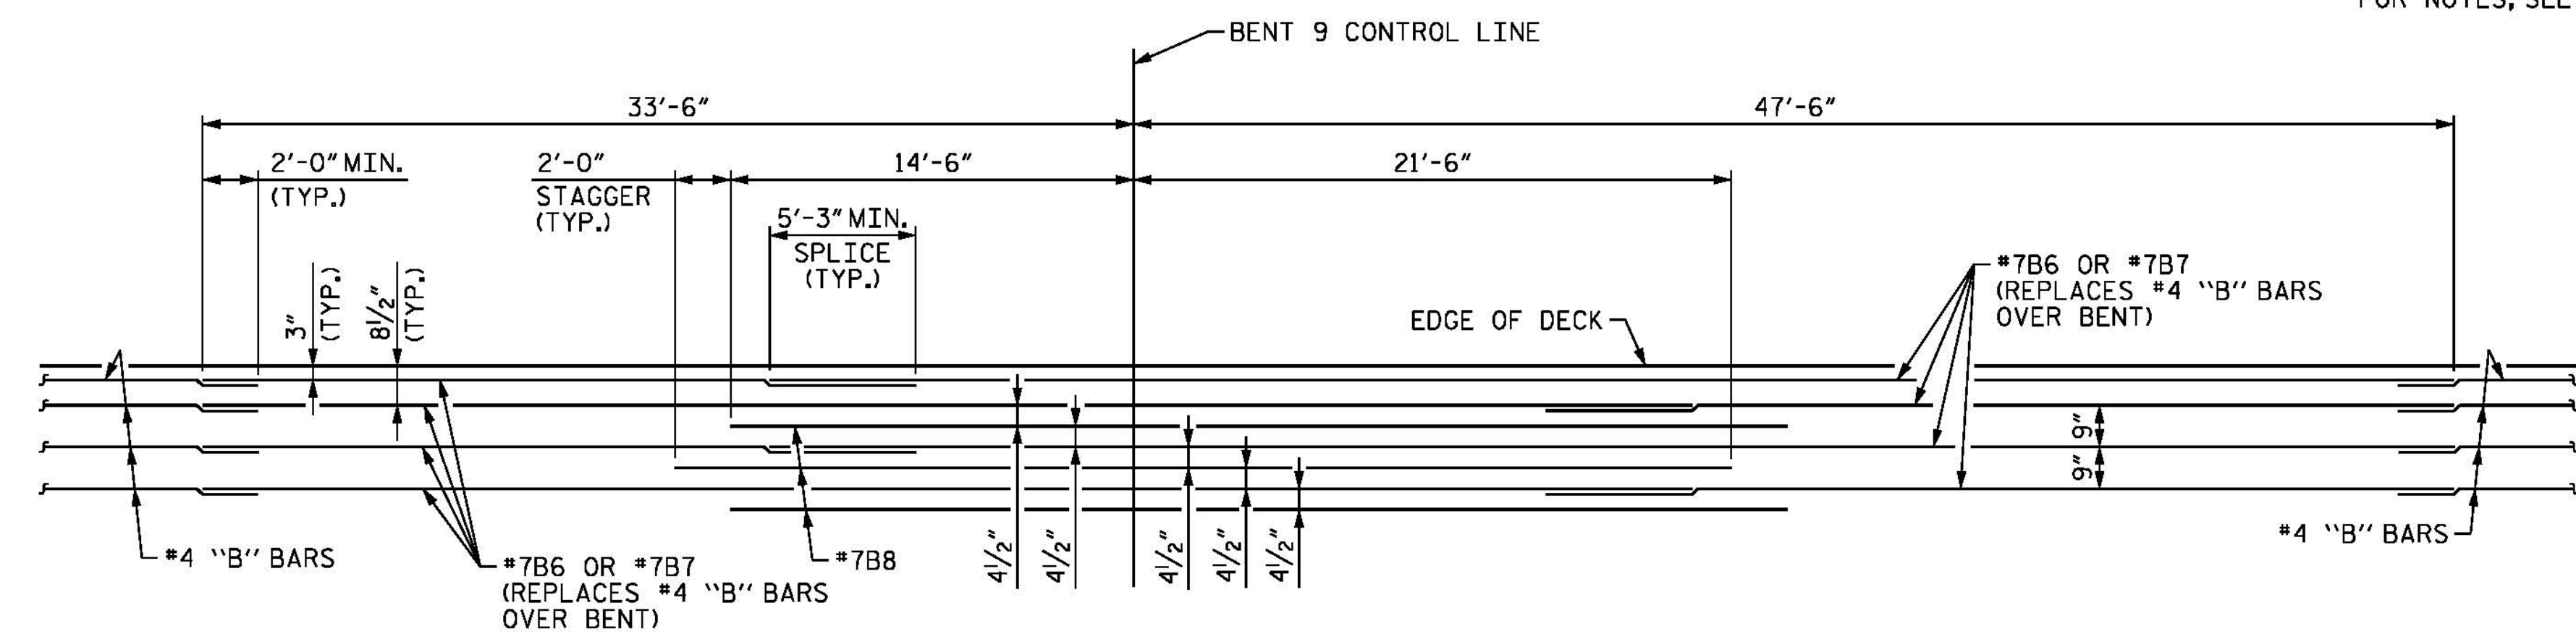

DETAIL B

(TOP OF SLAB BARS)

DESIGNED BY: J. SMITH DATE: JAN 2016
 DRAWN BY: M. HOBBS DATE: JAN 2016
 CHECKED BY: E. DAVIS DATE: MAR 2016
 DESIGN ENGINEER OF RECORD: J. DOUGHTY DATE: MAY 2016

5/9/2016
 400_099_B4929_SMU_PS32.dgn