


PLAN OF GIRDER

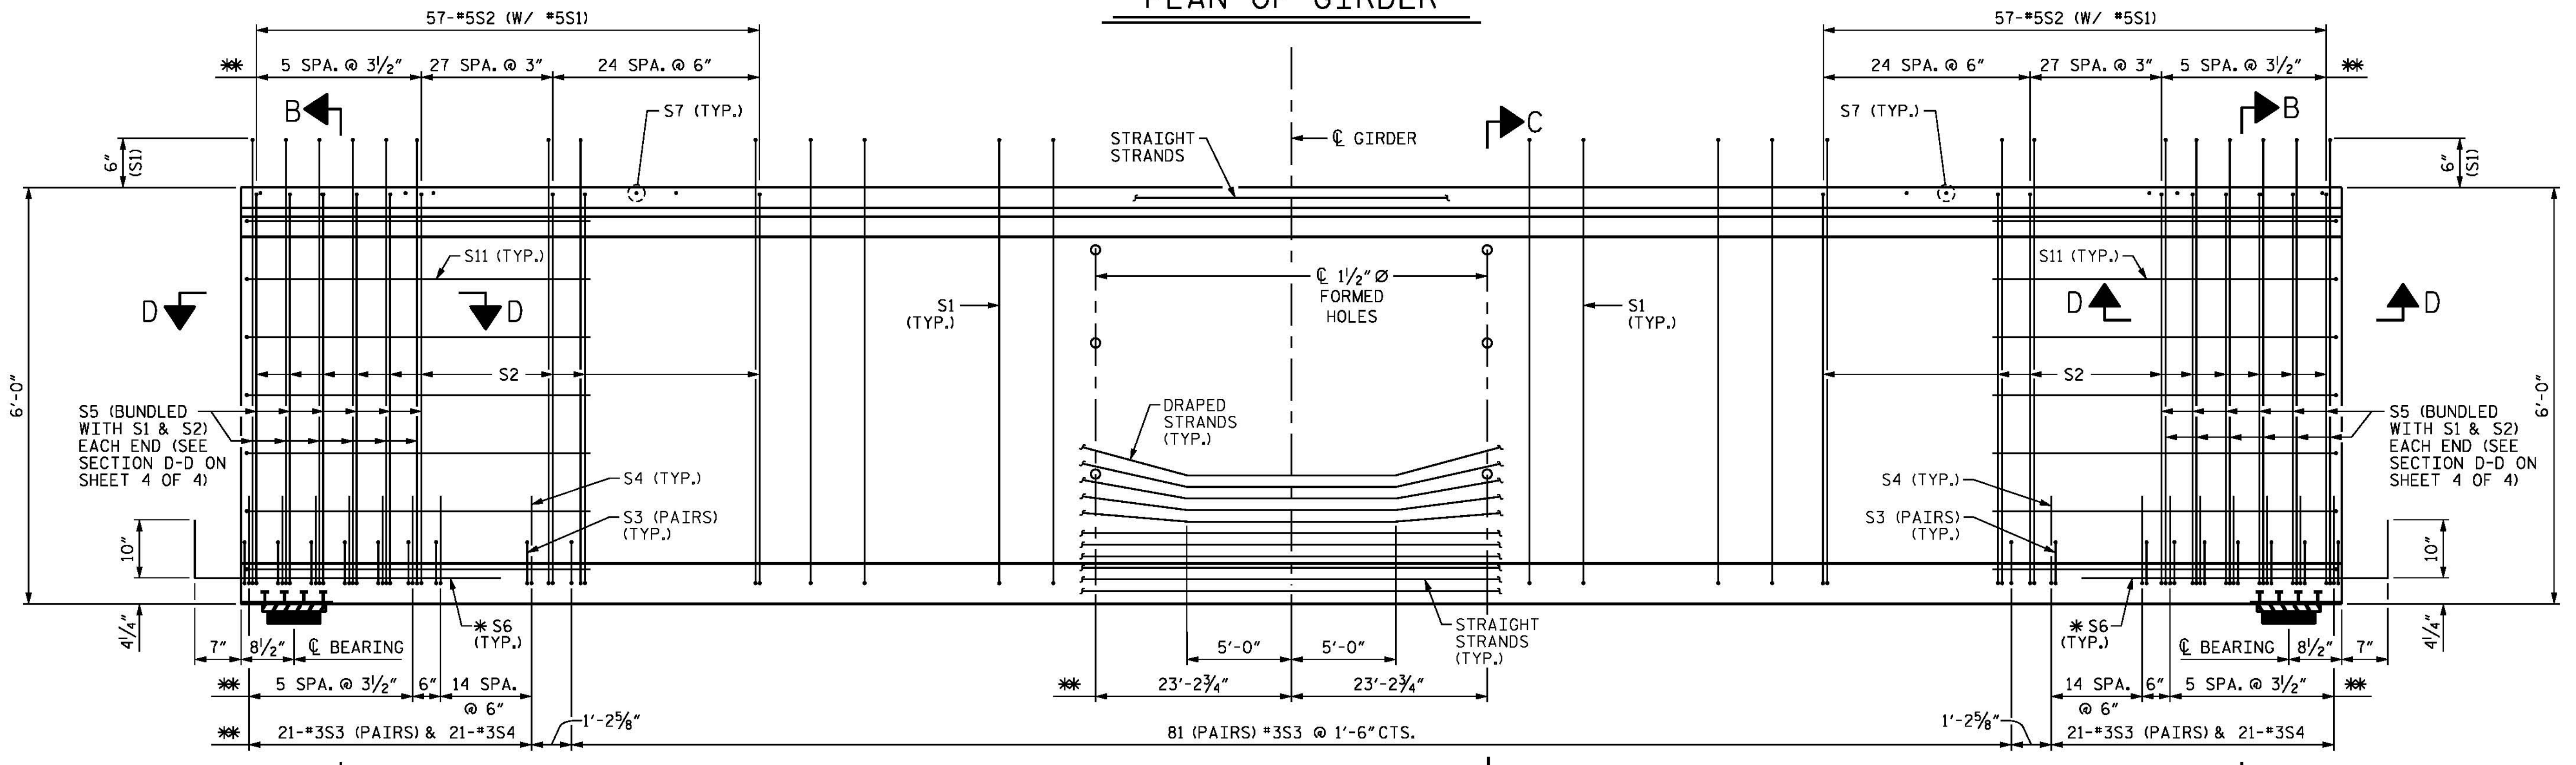

ELEVATION OF GIRDER


(SEE NOTES, SHEET 1 OF 4)

PROJECT NO. B-4929
PENDER COUNTY
 STATION: 38+13.81 -L2-
 SHEET 2 OF 4

5/10/2016 400_149_B4929_SMU_FIB72_02.dgn

DESIGNED BY: J. BORUTA DATE: JAN 2016
 DRAWN BY: KEW/MAH DATE: JAN 2016
 CHECKED BY: B. LOFLIN DATE: FEB 2016
 DESIGN ENGINEER OF RECORD: J. DOUGHTY DATE: MAY 2016

PARSONS BRINCKERHOFF
 434 FAYETTEVILLE STREET
 SUITE 1500
 RALEIGH, NC 27601
 LICENSE NO. F-0165

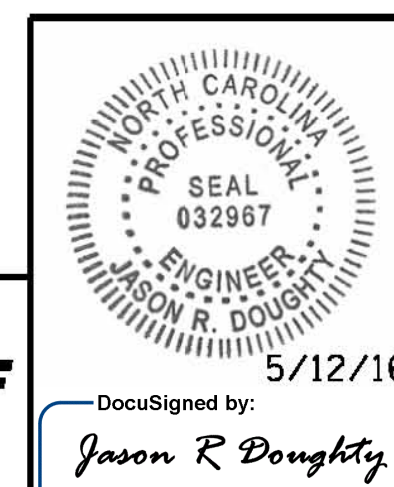

STATE OF NORTH CAROLINA
 DEPARTMENT OF TRANSPORTATION
 RALEIGH
 SUPERSTRUCTURE
 F.I.B. 72"
 PRESTRESSED
 CONCRETE GIRDER
 (SPANS E AND L)

DocuSigned by:
 Jason R. Doughty
 00F1C98448274F7...

REVISIONS						SHEET NO.
NO.	BY:	DATE:	NO.	BY:	DATE:	S-76
1			3			TOTAL SHEETS
2			4			278

**DOCUMENT NOT CONSIDERED FINAL
 UNLESS ALL SIGNATURES COMPLETED**