


PLAN OF GIRDER

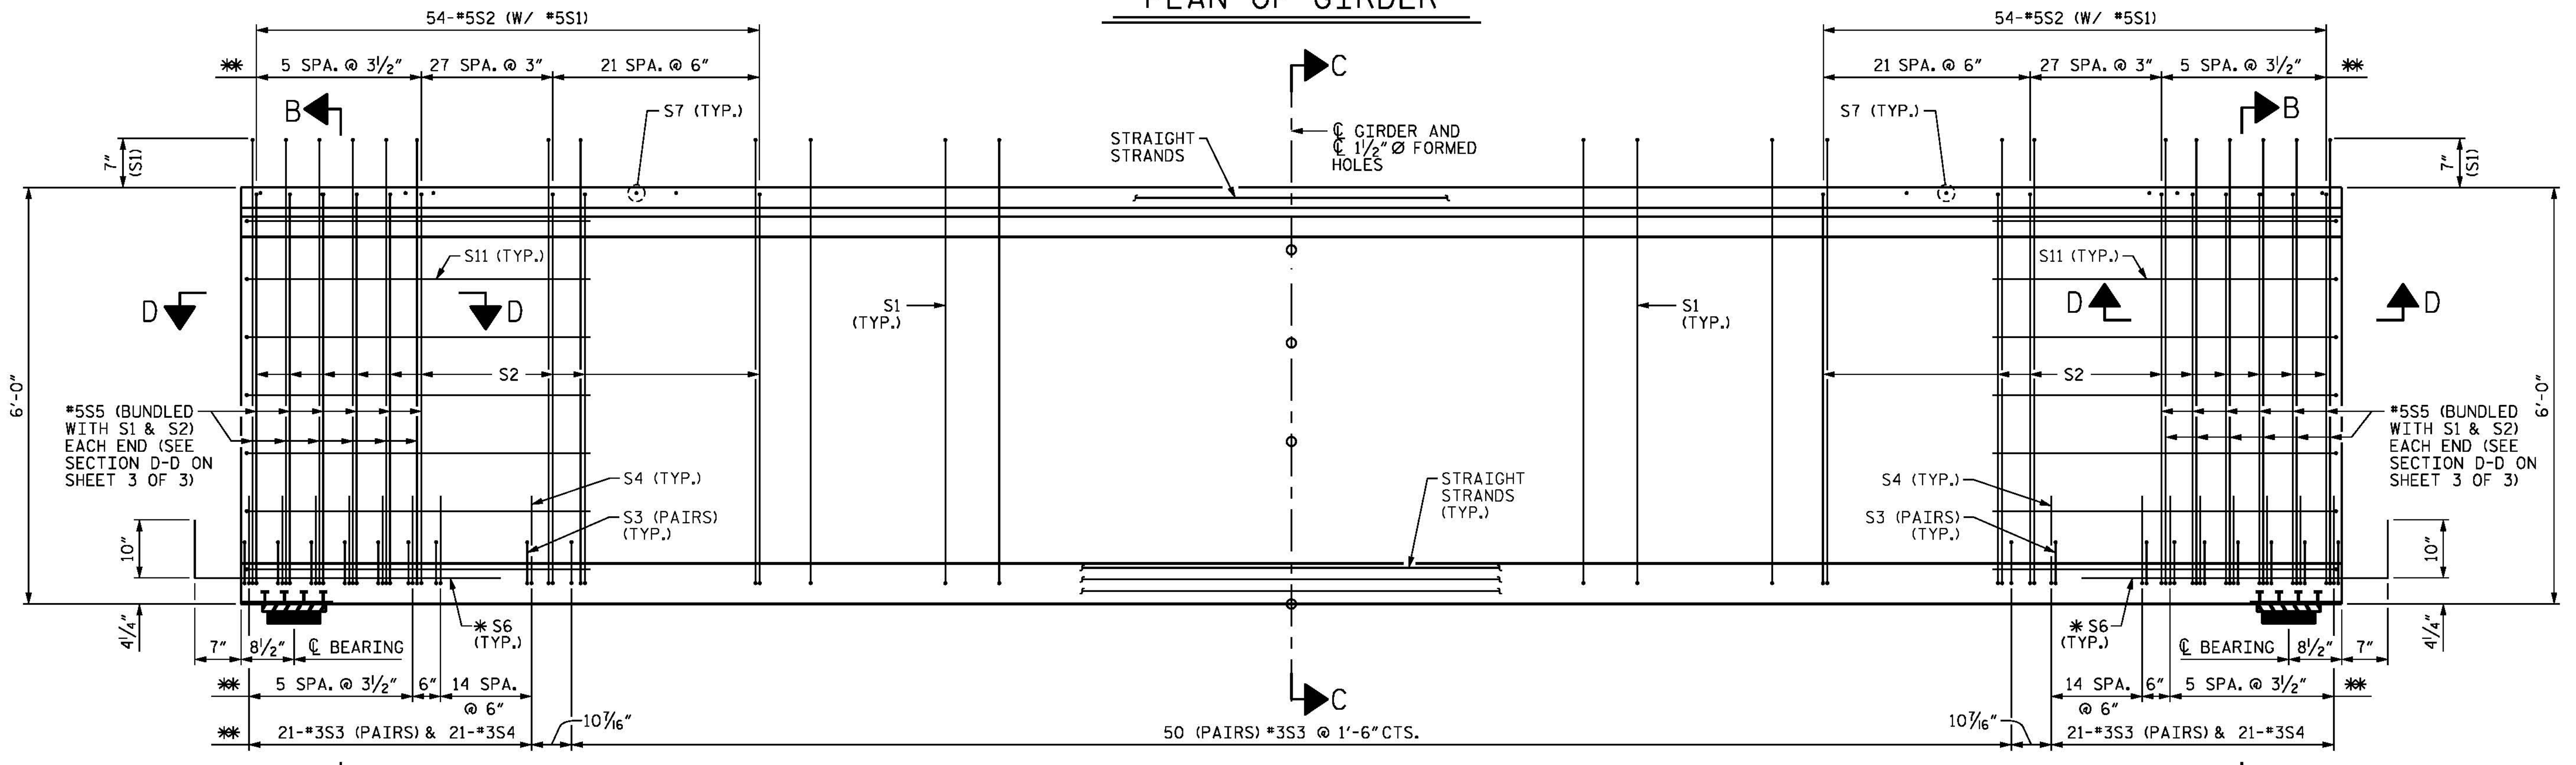

ELEVATION OF GIRDER


(SEE NOTES, SHEET 1 OF 3)

PROJECT NO. B-4929
PENDER COUNTY
 STATION: 38+13.81 -L2-
 SHEET 2 OF 3

5/10/2016 400_157_B4929_SMJ_FIB72_06.dgn

DESIGNED BY: E. DAVIS DATE: FEB 2016
 DRAWN BY: M. HOBBS DATE: FEB 2016
 CHECKED BY: B. LOFLIN DATE: MAR 2016
 DESIGN ENGINEER OF RECORD: J. DOUGHTY DATE: MAY 2016

PARSONS BRINCKERHOFF
 434 FAYETTEVILLE STREET
 SUITE 1500
 RALEIGH, NC 27601
 LICENSE NO. F-0165

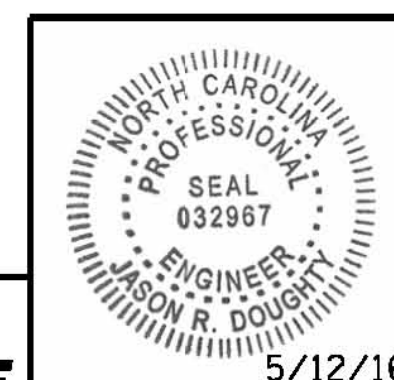

DocuSigned by:
 Jason R. Doughty
 00F1C9648274F7...
 5/12/16

STATE OF NORTH CAROLINA
 DEPARTMENT OF TRANSPORTATION
 RALEIGH
 SUPERSTRUCTURE
F.I.B. 72"
PRESTRESSED
CONCRETE GIRDER
 (SPANS H AND I)

**DOCUMENT NOT CONSIDERED FINAL
 UNLESS ALL SIGNATURES COMPLETED**

REVISIONS						SHEET NO.
NO.	BY:	DATE:	NO.	BY:	DATE:	S-80
1			3			TOTAL SHEETS
2			4			278