


PLAN - UNIT 5
 * MEASURED ALONG \bar{C} BARRIER
 ** MEASURED ALONG \bar{C} PARAPET

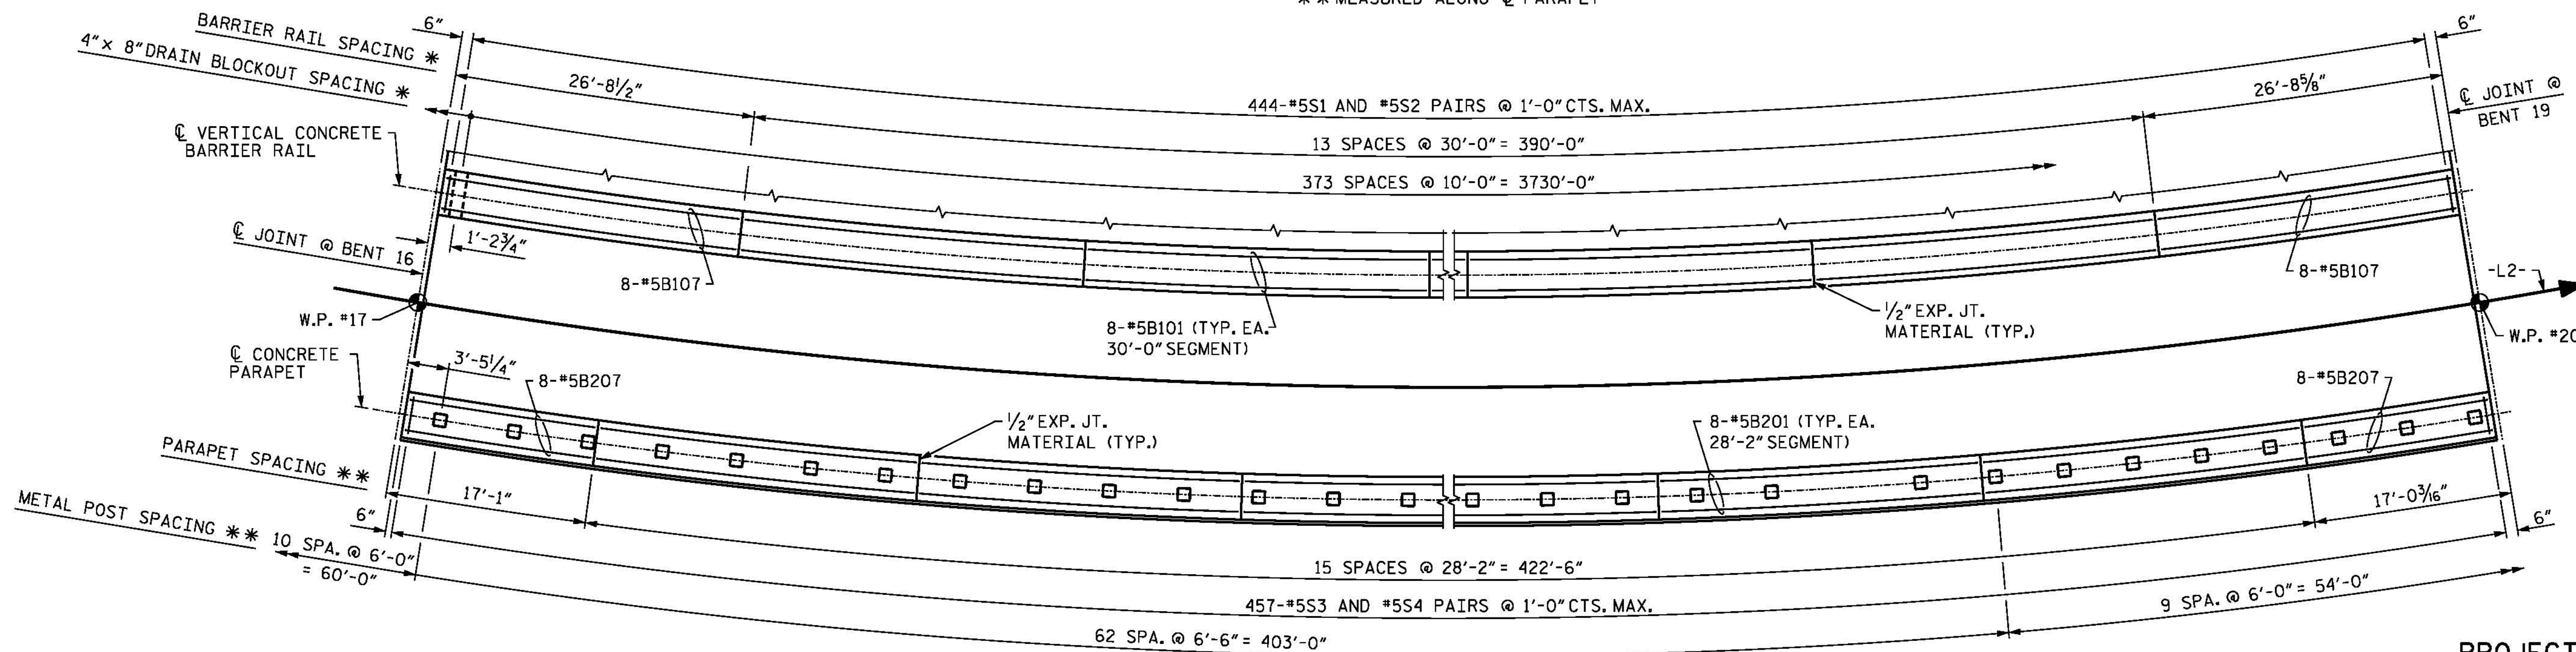


PLAN - UNIT 6
 * MEASURED ALONG \bar{C} BARRIER
 ** MEASURED ALONG \bar{C} PARAPET

PROJECT NO. B-4929
PENDER COUNTY
 STATION: 38+13.81 -L2-
 SHEET 3 OF 5

NOTES

ALL DIMENSIONS ARE HORIZONTAL UNLESS OTHERWISE NOTED.

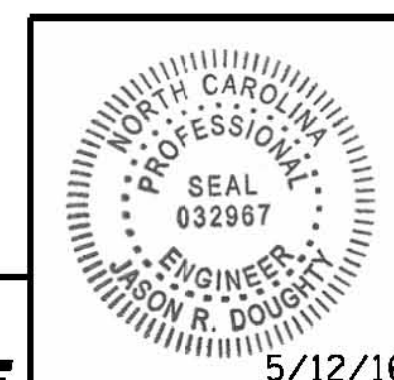

PARSONS BRINCKERHOFF
 434 FAYETTEVILLE STREET
 SUITE 1500
 RALEIGH, NC 27601
 LICENSE NO. F-0165

DocuSigned by:
 Jason R. Doughty
 5/12/16

STATE OF NORTH CAROLINA
 DEPARTMENT OF TRANSPORTATION
 RALEIGH
 SUPERSTRUCTURE
 VERTICAL CONCRETE
 BARRIER RAIL, PARAPET
 AND RAIL POST LAYOUT

REVISIONS						SHEET NO.
NO.	BY:	DATE:	NO.	BY:	DATE:	S-116
1			3			TOTAL SHEETS
2			4			278

5/10/2016 400_229_B4929_SMU_RPS03.dgn

DESIGNED BY:	J. SMITH	DATE:	NOV 2015
DRAWN BY:	K. WHITE	DATE:	NOV 2015
CHECKED BY:	E. DAVIS	DATE:	FEB 2016
DESIGN ENGINEER OF RECORD:	J. DOUGHTY	DATE:	MAY 2016

DOCUMENT NOT CONSIDERED FINAL UNLESS ALL SIGNATURES COMPLETED