


**PLAN - UNIT 7**  
 \* MEASURED ALONG C BARRIER  
 \*\* MEASURED ALONG C PARAPET

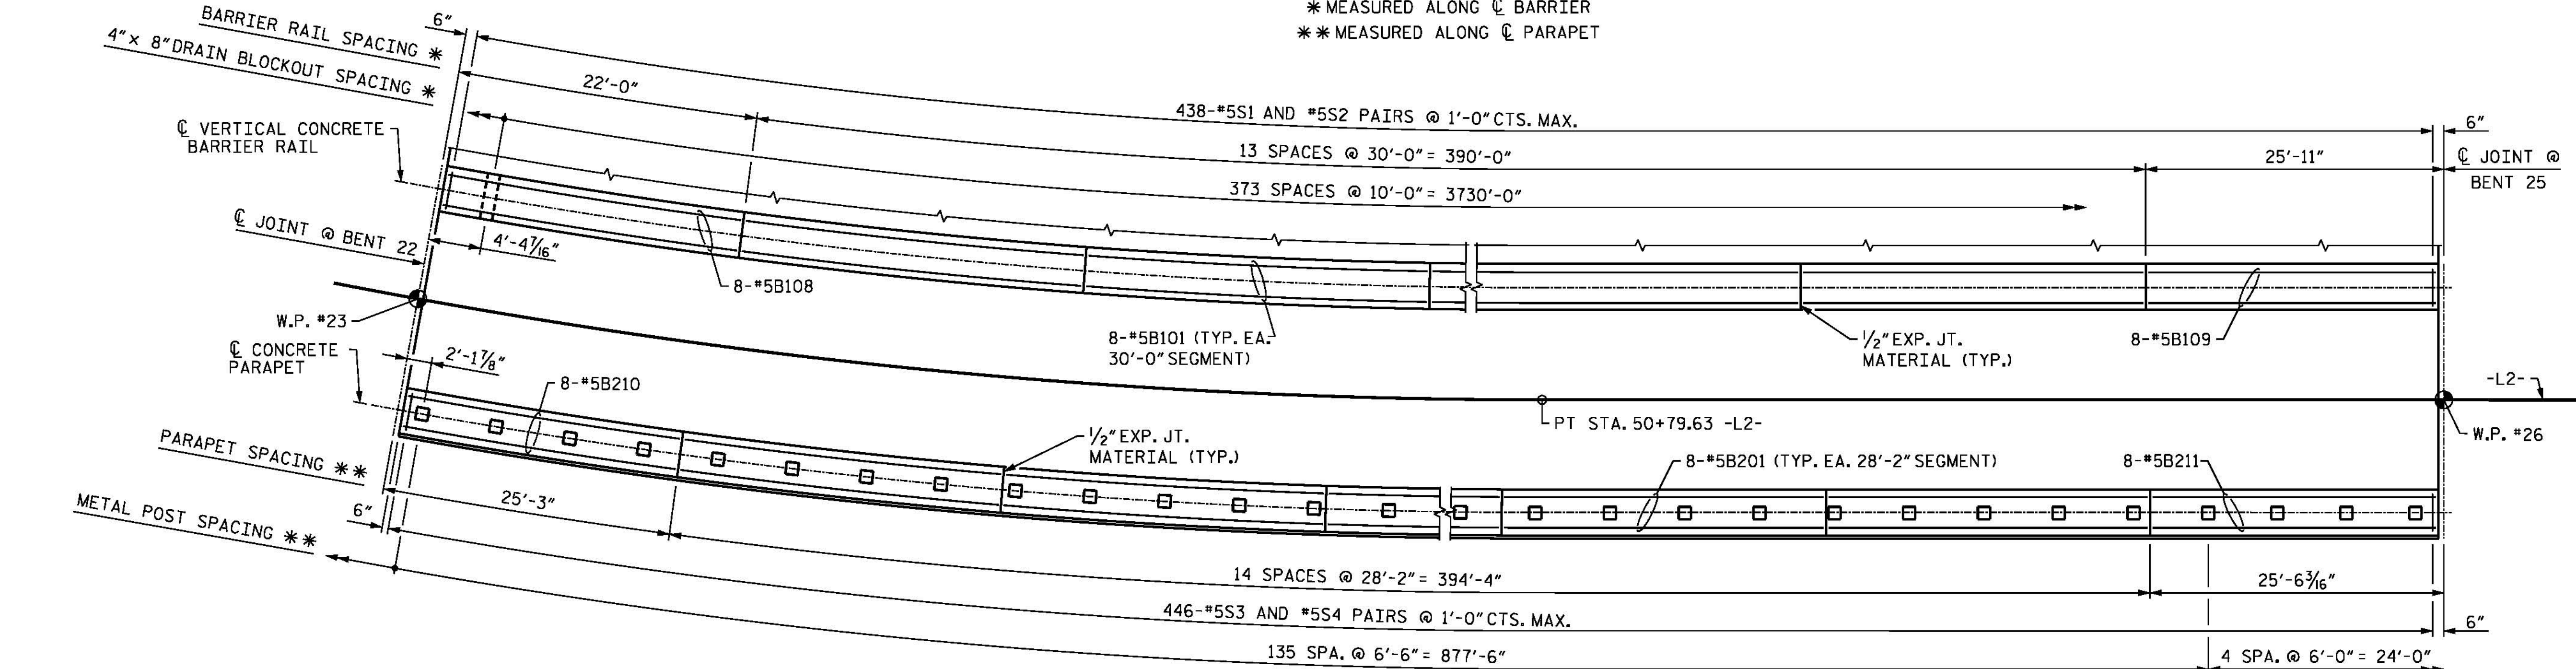


**PLAN - UNIT 8**  
 \* MEASURED ALONG C BARRIER  
 \*\* MEASURED ALONG C PARAPET

PROJECT NO. B-4929  
PENDER COUNTY  
 STATION: 38+13.81 -L2-  
 SHEET 4 OF 5

**NOTES**

ALL DIMENSIONS ARE HORIZONTAL UNLESS OTHERWISE NOTED.

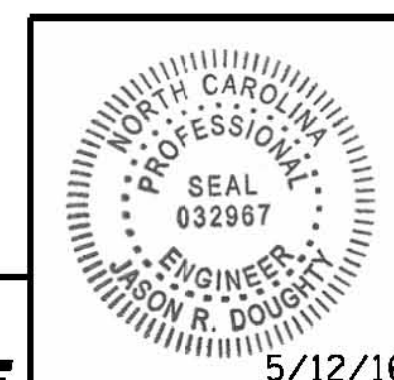

**PARSONS BRINCKERHOFF**  
 434 FAYETTEVILLE STREET  
 SUITE 1500  
 RALEIGH, NC 27601  
 LICENSE NO. F-0165

DocuSigned by:  
 Jason R. Doughty  
 5/12/16  
 00F1C86448274F7...

STATE OF NORTH CAROLINA  
 DEPARTMENT OF TRANSPORTATION  
 RALEIGH  
 SUPERSTRUCTURE  
 VERTICAL CONCRETE  
 BARRIER RAIL, PARAPET  
 AND RAIL POST LAYOUT

REVISIONS						SHEET NO.
NO.	BY:	DATE:	NO.	BY:	DATE:	TOTAL SHEETS
1			3			278
2			4			278

5/10/2016  
 400\_231\_B4929\_SMJ\_RFS04.dgn

DESIGNED BY:	J. SMITH	DATE:	NOV 2015
DRAWN BY:	K. WHITE	DATE:	NOV 2015
CHECKED BY:	E. DAVIS	DATE:	FEB 2016
DESIGN ENGINEER OF RECORD:	J. DOUGHTY	DATE:	MAY 2016

**DOCUMENT NOT CONSIDERED FINAL  
 UNLESS ALL SIGNATURES COMPLETED**