


PLAN - UNIT 5

* MEASURED ALONG C CURB

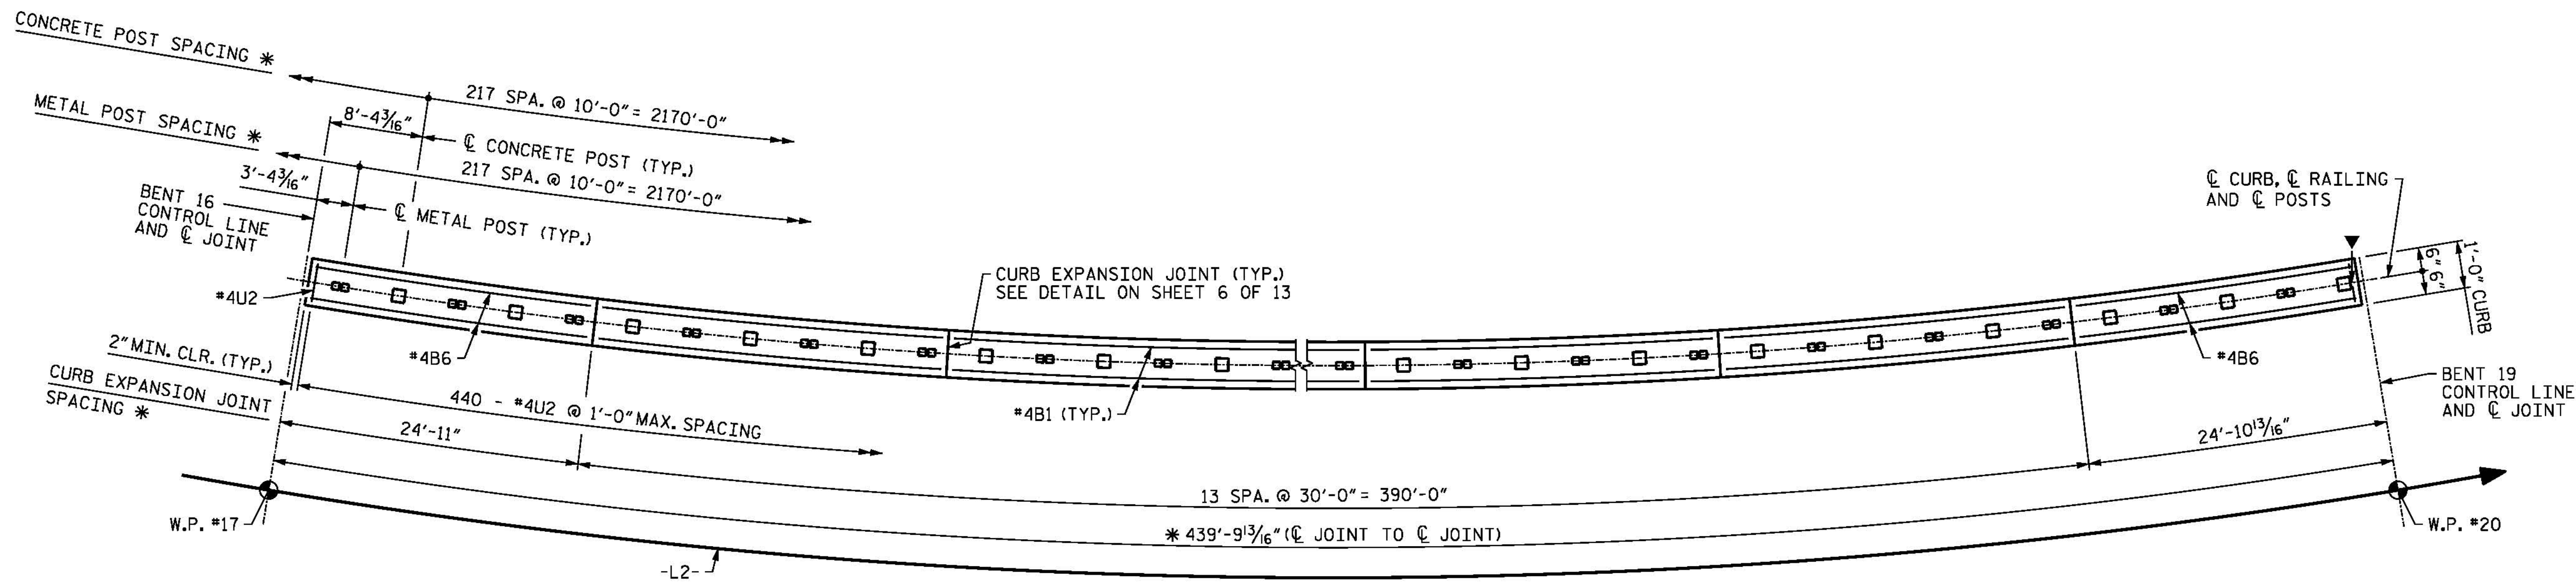

PLAN - UNIT 6


* MEASURED ALONG C CURB

NOTES

- ▼ - INDICATES LOCATION OF SLIDING EXPANSION JOINT. SEE DETAIL E ON SHEET 6 OF 13.
- ALL DIMENSIONS ARE HORIZONTAL UNLESS OTHERWISE NOTED.
- *4 "B" BARS AND #4U2 BARS MAY BE SHIFTED OR TRIMMED AS NECESSARY TO PROVIDE 2" MIN. CLEAR TO EXPANSION JOINT BLOCKOUT.
- OUTSIDE EDGE OF BRIDGE DECK NOT SHOWN FOR CLARITY.

PROJECT NO. B-4929
PENDER COUNTY
 STATION: 38+13.81 -L2-

SHEET 11 OF 13

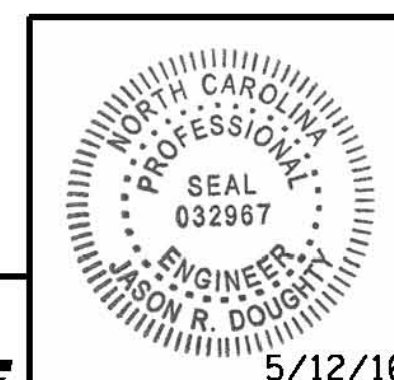

PARSONS BRINCKERHOFF
 434 FAYETTEVILLE STREET
 SUITE 1500
 RALEIGH, NC 27601
 LICENSE NO. F-0165

DocuSigned by:
 Jason R Doughty
 5/12/16

STATE OF NORTH CAROLINA
 DEPARTMENT OF TRANSPORTATION
 RALEIGH
 SUPERSTRUCTURE
 PEDESTRIAN RAILING
 RAIL POST SPACING
 AND PLAN OF
 CONCRETE CURB

REVISIONS						SHEET NO.
NO.	BY:	DATE:	NO.	BY:	DATE:	SHEET NO.
1			3			TOTAL SHEETS
2			4			278

DESIGNED BY: J. SMITH DATE: OCT 2015
 DRAWN BY: K. WHITE DATE: OCT 2015
 CHECKED BY: J. SHERMAN DATE: JAN 2016
 DESIGN ENGINEER OF RECORD: J. DOUGHTY DATE: MAY 2016

5/10/2016
 400_255_B4929_SMU_PED11.dgn

**DOCUMENT NOT CONSIDERED FINAL
 UNLESS ALL SIGNATURES COMPLETED**