


PLAN - UNIT 7

* MEASURED ALONG C CURB

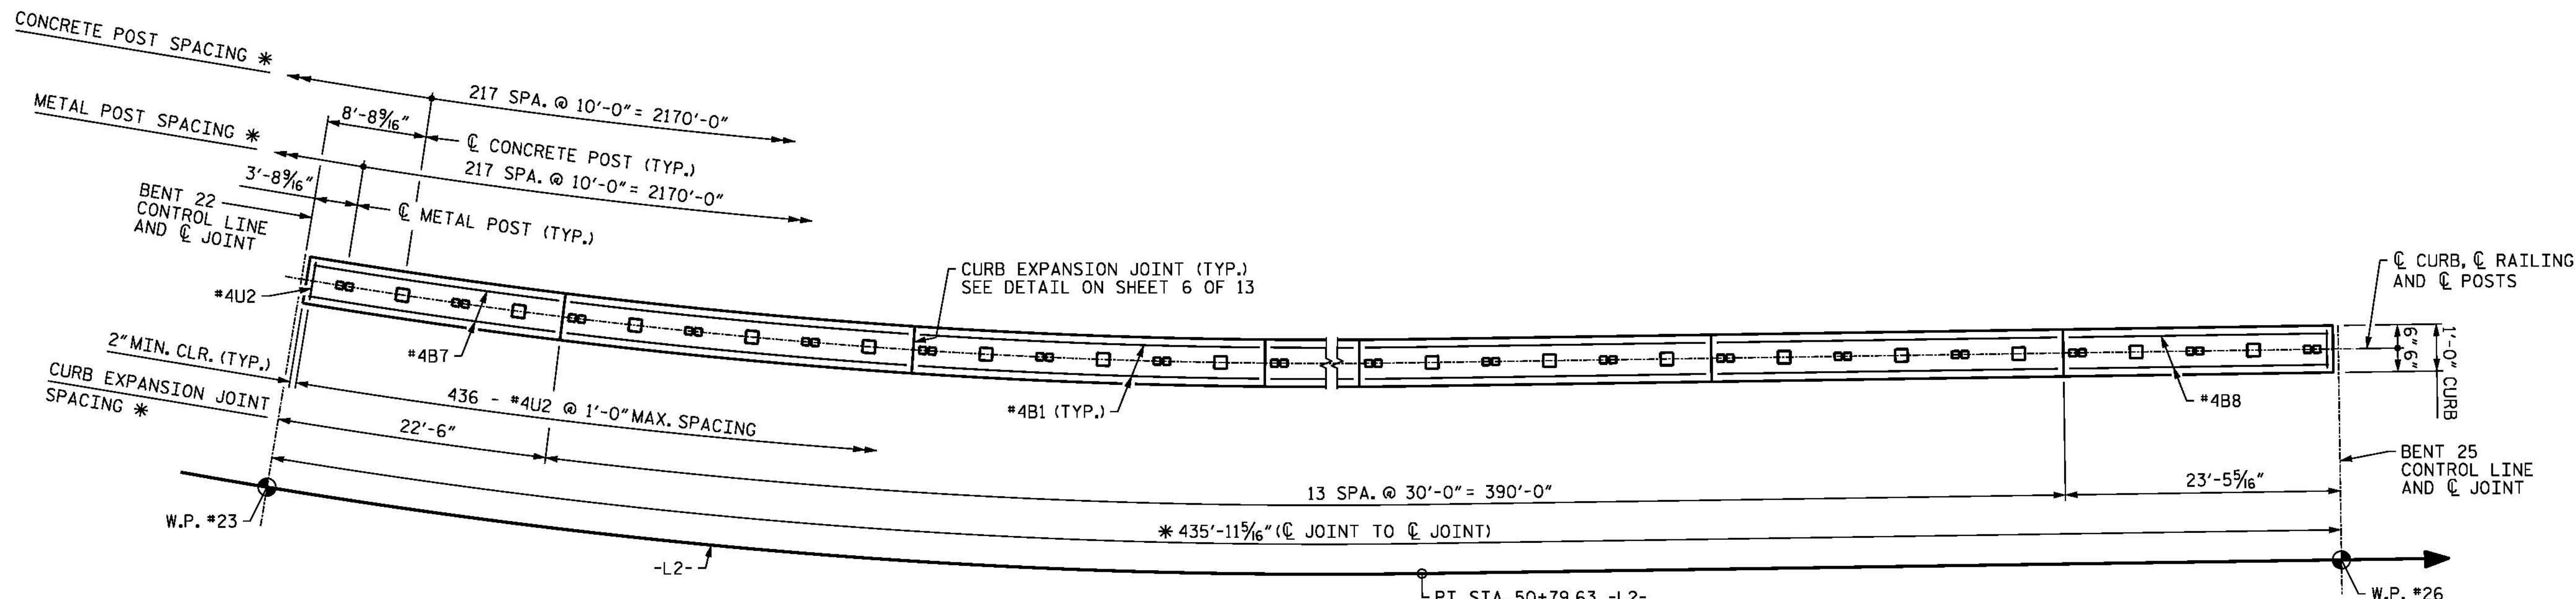

PLAN - UNIT 8

* MEASURED ALONG C CURB

NOTES

▼ - INDICATES LOCATION OF SLIDING EXPANSION JOINT. SEE DETAIL E ON SHEET 6 OF 13.

ALL DIMENSIONS ARE HORIZONTAL UNLESS OTHERWISE NOTED.


*4 "B" BARS AND #4U2 BARS MAY BE SHIFTED OR TRIMMED AS NECESSARY TO PROVIDE 2" MIN. CLEAR TO EXPANSION JOINT BLOCKOUT AND DECK DRAINS.

OUTSIDE EDGE OF BRIDGE DECK NOT SHOWN FOR CLARITY.

PROJECT NO. B-4929
PENDER COUNTY
 STATION: 38+13.81 -L2-

SHEET 12 OF 13

STATE OF NORTH CAROLINA
 DEPARTMENT OF TRANSPORTATION
 RALEIGH
 SUPERSTRUCTURE
 PEDESTRIAN RAILING
 RAIL POST SPACING
 AND PLAN OF
 CONCRETE CURB

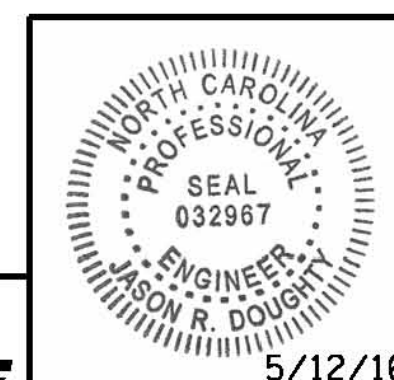

PARSONS BRINCKERHOFF
 434 FAYETTEVILLE STREET
 SUITE 1500
 RALEIGH, NC 27601
 LICENSE NO. F-0165

DocuSigned by:
 Jason R. Doughty
 00F1C86448274F7...

REVISIONS

NO.	BY:	DATE:	NO.	BY:	DATE:
1			3		
2			4		

SHEET NO.
S-130
 TOTAL SHEETS
 278

DESIGNED BY: J. SMITH DATE: OCT 2015
 DRAWN BY: K. WHITE DATE: OCT 2015
 CHECKED BY: J. SHERMAN DATE: JAN 2016
 DESIGN ENGINEER OF RECORD: J. DOUGHTY DATE: MAY 2016

5/10/2016 400_257_B4929_SMU_PED12.dgn