



SECTION ALONG -L2-
SECTION AT BENTS AT RIGHT ANGLES

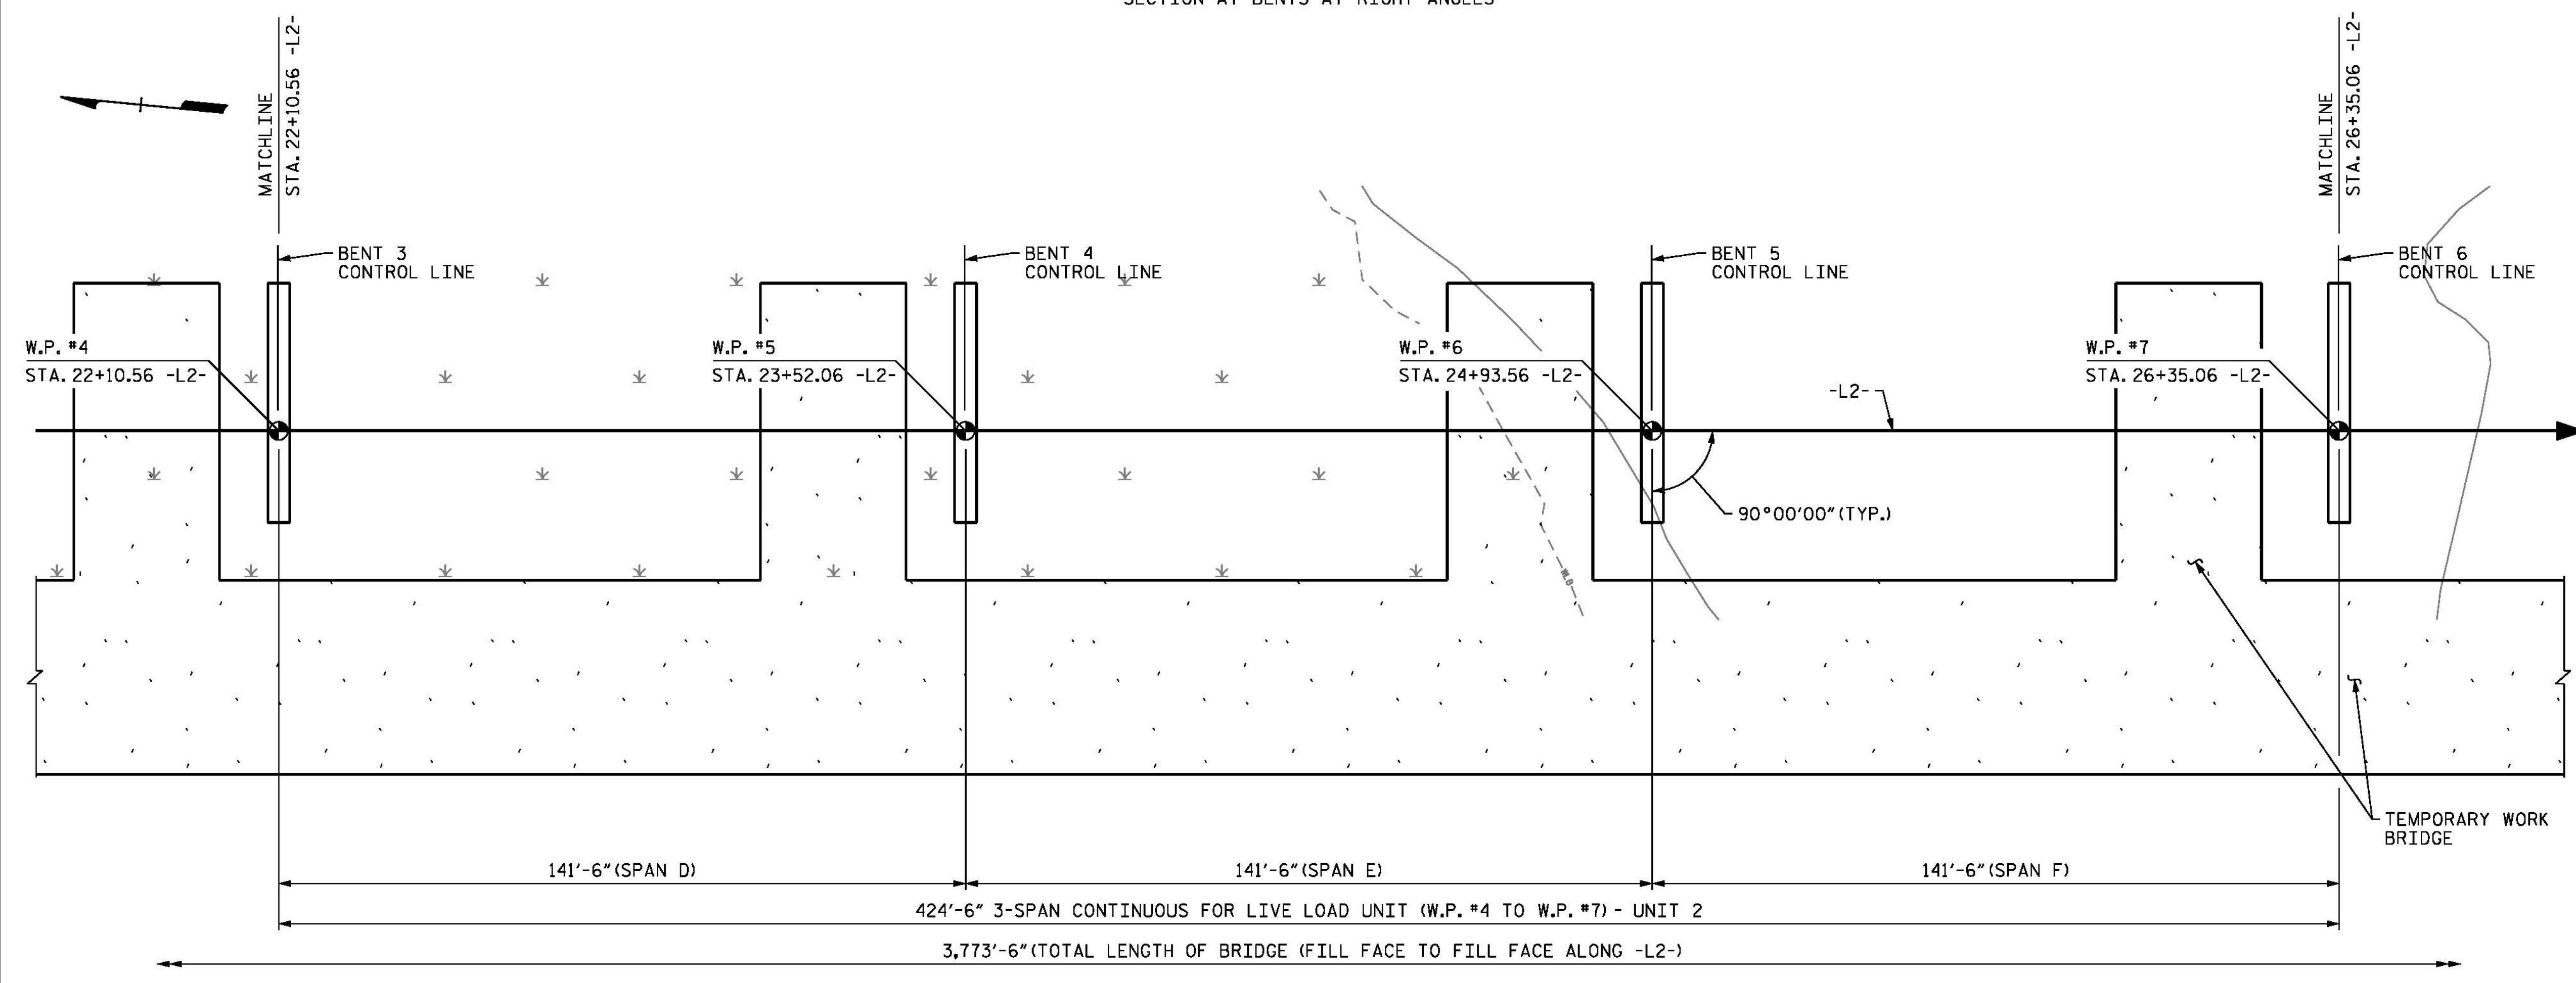

PLAN

DRILLED PIERS AND COLUMNS NOT SHOWN FOR CLARITY

PROJECT NO. B-4929
PENDER COUNTY
 STATION: 38+13.81 -L2-
 SHEET 2 OF 9 STEEL ALTERNATE

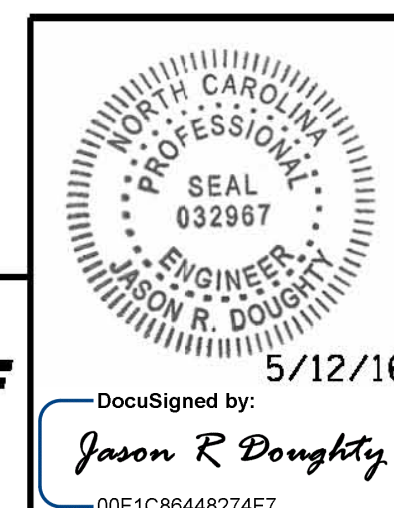

PARSONS BRINCKERHOFF
 434 FAYETTEVILLE STREET
 SUITE 1500
 RALEIGH, NC 27601
 LICENSE NO. F-0165

DocuSigned by:
Jason R. Doughty
 5/12/16
 00F1C86448274F7...

STATE OF NORTH CAROLINA
 DEPARTMENT OF TRANSPORTATION
 RALEIGH
 GENERAL DRAWING
 FOR BRIDGE ON
 NC 50/NC 210 OVER THE
 INTRACOASTAL WATERWAY

REVISIONS						SHEET NO.
NO.	BY:	DATE:	NO.	BY:	DATE:	S-213
1			3			TOTAL SHEETS
2			4			278

**DOCUMENT NOT CONSIDERED FINAL
 UNLESS ALL SIGNATURES COMPLETED**

5/11/2016 401_003_B4929_SMU_GD2S.dgn

DESIGNED BY: B. LOFLIN DATE: JAN 2016
 DRAWN BY: K. WHITE DATE: JAN 2016
 CHECKED BY: J. DOUGHTY DATE: MAR 2016
 DESIGN ENGINEER OF RECORD: J. DOUGHTY DATE: MAY 2016