


**-L2- CURVE DATA**

PI STA.	43+66.28
Δ	69°48'47.1" (L.T.)
D	4°10'55.8"
L	1,669.30'
T	955.96'
R	1,370.00'

PROJECT NO. B-4929  
PENDER COUNTY  
 STATION: 38+13.81 -L2-  
 SHEET 5 OF 9 STEEL ALTERNATE

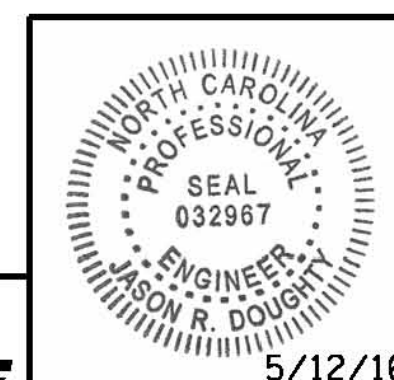

**PARSONS BRINCKERHOFF**  
 434 FAYETTEVILLE STREET  
 SUITE 1500  
 RALEIGH, NC 27601  
 LICENSE NO. F-0165

DocuSigned by:  
 Jason R. Doughty  
 00F1C86448274F7...

STATE OF NORTH CAROLINA  
 DEPARTMENT OF TRANSPORTATION  
 RALEIGH

**GENERAL DRAWING**  
 FOR BRIDGE ON  
 NC 50/NC 210 OVER THE  
 INTRACOASTAL WATERWAY

REVISIONS					
NO.	BY:	DATE:	NO.	BY:	DATE:
1			3		
2			4		

SHEET NO. **S-216**  
 TOTAL SHEETS 278

DESIGNED BY:	B. LOFLIN	DATE:	JAN 2016
DRAWN BY:	K. WHITE	DATE:	JAN 2016
CHECKED BY:	J. DOUGHTY	DATE:	MAY 2016
DESIGN ENGINEER OF RECORD:	J. DOUGHTY	DATE:	MAY 2016

5/11/2016  
 401\_009\_B4929\_SMJ\_GD5S.dgn

**DOCUMENT NOT CONSIDERED FINAL  
 UNLESS ALL SIGNATURES COMPLETED**