


BENT 13

PLAN

NOTES:

FOR FOUNDATION LAYOUT FOR END BENTS, BENTS 1 THROUGH 12 AND BENTS 23 THROUGH 28, SEE SHEET NO.'S S-13 THROUGH S-16.

FOR FOUNDATION NOTES, SEE SHEET NO. S-17.

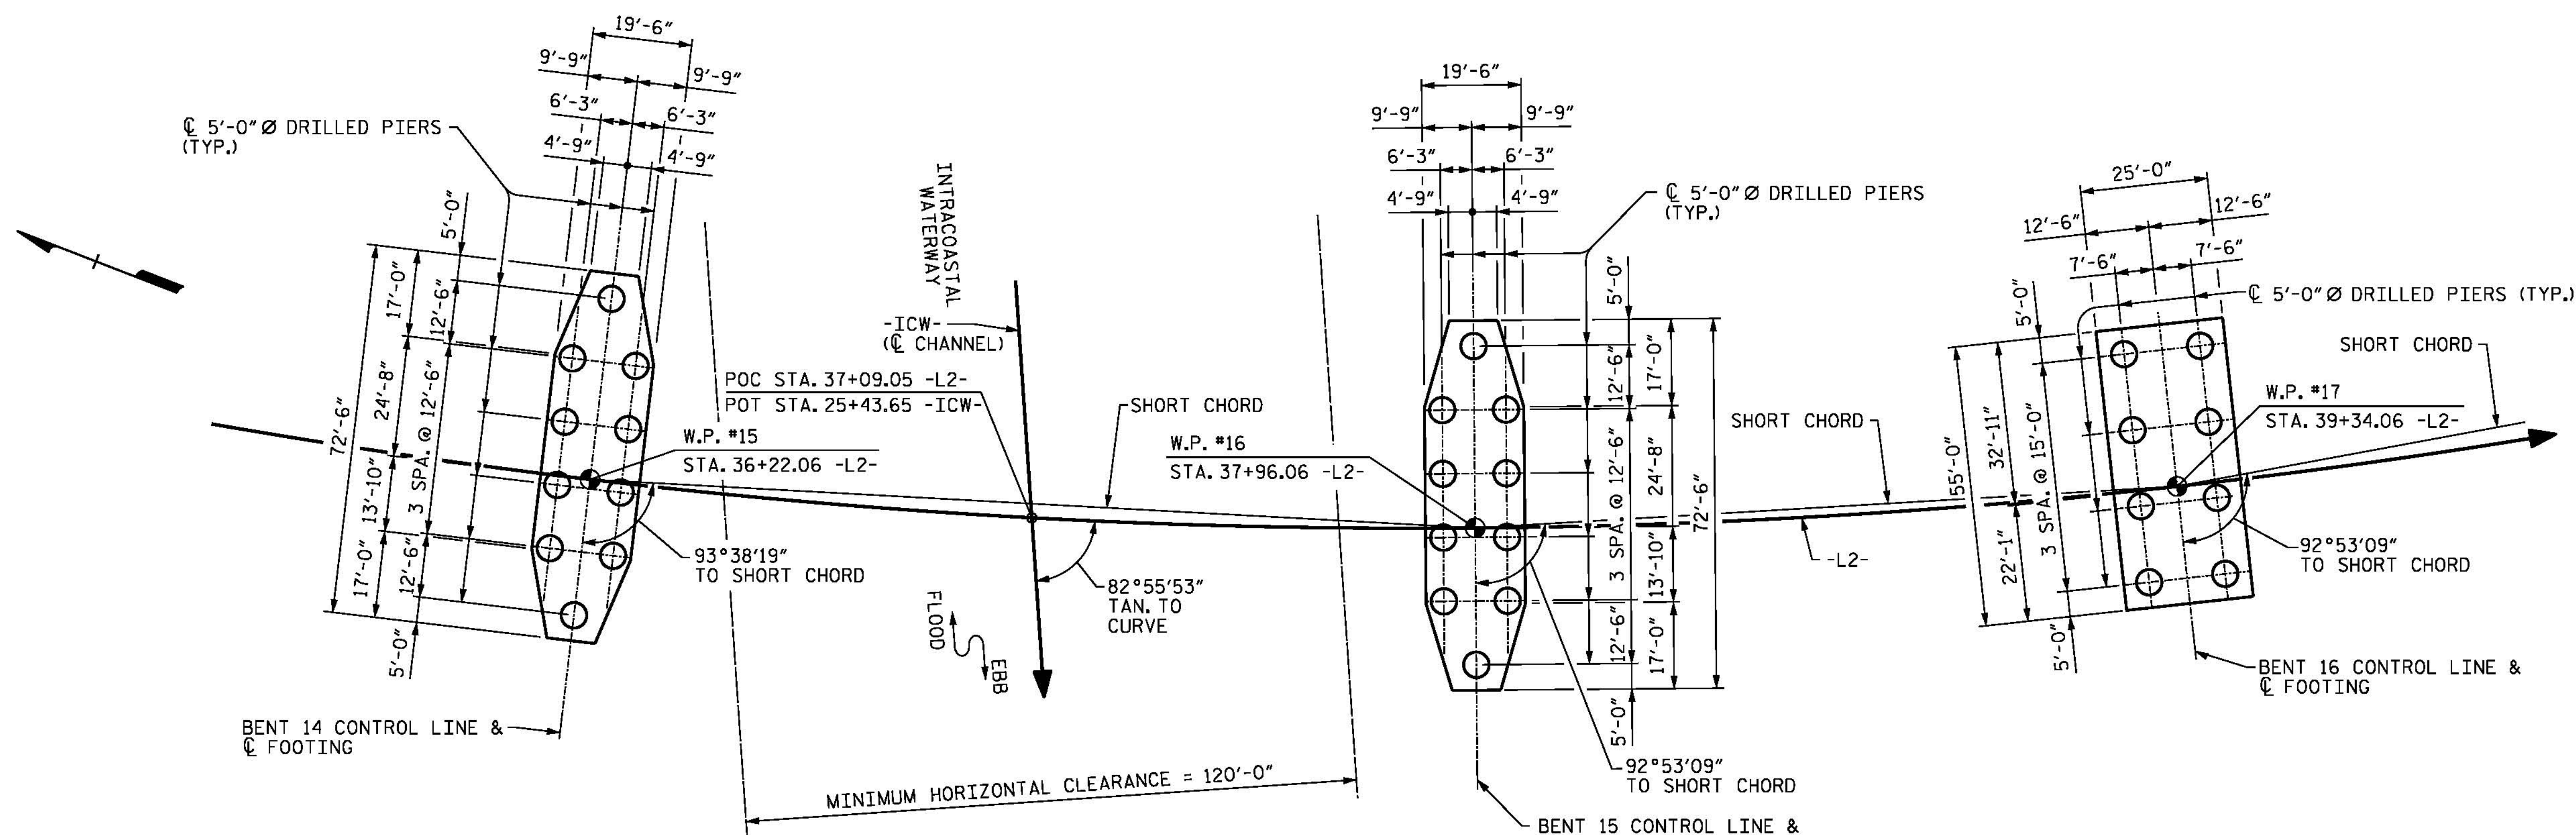

BENT 14

BENT 15

BENT 16


PLAN

PROJECT NO. B-4929
PENDER COUNTY
 STATION: 38+13.81 -L2-

SHEET 1 OF 2 STEEL ALTERNATE

STATE OF NORTH CAROLINA
 DEPARTMENT OF TRANSPORTATION
 RALEIGH

GENERAL DRAWING
 FOUNDATION LAYOUT

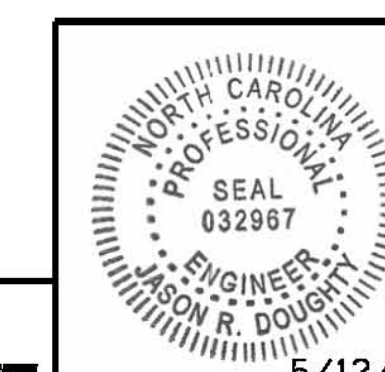

PARSONS BRINCKERHOFF
 434 FAYETTEVILLE STREET
 SUITE 1500
 RALEIGH, NC 27601
 LICENSE NO. F-0165

DocuSigned by:
 Jason R. Doughty
 00F1C86448274F7...

5/12/16

DESIGNED BY: J. DOUGHTY DATE: JAN 2016
 DRAWN BY: KEW/MAH DATE: JAN 2016
 CHECKED BY: B. LOFLIN DATE: MAR 2016
 DESIGN ENGINEER OF RECORD: J. DOUGHTY DATE: MAY 2016

DOCUMENT NOT CONSIDERED FINAL
 UNLESS ALL SIGNATURES COMPLETED

REVISIONS						SHEET NO.
NO.	BY:	DATE:	NO.	BY:	DATE:	TOTAL SHEETS
1			3			278
2			4			

5/12/2016
 401_019_B4929_SMJ_FL2.dgn