


FRAMING PLAN - SPAN "O"

SPAN "O" SHOWN, SPAN "R" AND SPAN "U" SIMILAR
 ALL DIAPHRAGM DIMENSIONS MEASURED RADIALLY
 ALONG OUTSIDE OF GIRDER #5

PROJECT NO. B-4929
PENDER COUNTY
 STATION: 38+13.81 -L2-

SHEET 2 OF 3 STEEL ALTERNATE

6/1/2016

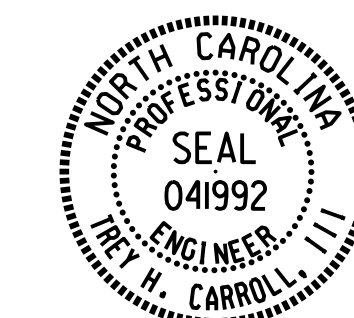

DocuSigned by:
 T. H. Carroll III
 C61628EDD9C748E...

STATE OF NORTH CAROLINA					
DEPARTMENT OF TRANSPORTATION					
RALEIGH					
SUPERSTRUCTURE					
FRAMING PLAN					
SPAN "O"					

DRAWN BY : K. WHITE DATE : FEB 2016
 CHECKED BY : T. H. CARROLL DATE : FEB 2016
 DESIGN ENGINEER OF RECORD: T. H. CARROLL DATE : MAY 2016

DOCUMENT NOT CONSIDERED
 FINAL UNLESS ALL
 SIGNATURES COMPLETED

REVISIONS						SHEET NO.
NO.	BY:	DATE:	NO.	BY:	DATE:	
1			3			TOTAL SHEETS
2			4			278