


### FRAMING PLAN - SPAN "P"

SPAN "P" SHOWN, SPAN "S" AND SPAN "V" SIMILAR  
 ALL DIAPHRAGM DIMENSIONS MEASURED RADIALLY  
 ALONG OUTSIDE OF GIRDER #5

PROJECT NO. B-4929  
PENDER COUNTY  
 STATION: 38+13.81 -L2-

SHEET 3 OF 3 STEEL ALTERNATE

6/1/2016

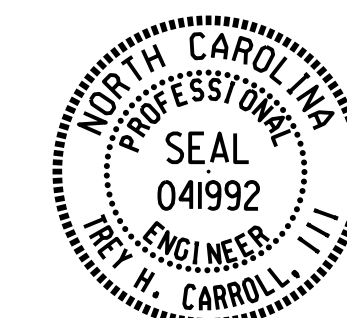

DocuSigned by:  
 T. H. Carroll, III  
 C61628EDD0C748E...

STATE OF NORTH CAROLINA  
 DEPARTMENT OF TRANSPORTATION  
 RALEIGH  
 SUPERSTRUCTURE  
 FRAMING PLAN  
 SPAN "P"

DRAWN BY : K. WHITE DATE : FEB 2016  
 CHECKED BY : T. H. CARROLL DATE : FEB 2016  
 DESIGN ENGINEER OF RECORD: T. H. CARROLL DATE : MAY 2016

01-JUN-2016 11:54  
 R:\Structures\Plans\Final Plans\DGN\STR\401.051.B4929\_SMU\_FP3.dgn  
 thcarroll

DOCUMENT NOT CONSIDERED  
 FINAL UNLESS ALL  
 SIGNATURES COMPLETED

REVISIONS						SHEET NO.
NO.	BY:	DATE:	NO.	BY:	DATE:	S-237
1			3			TOTAL SHEETS
2			4			278