

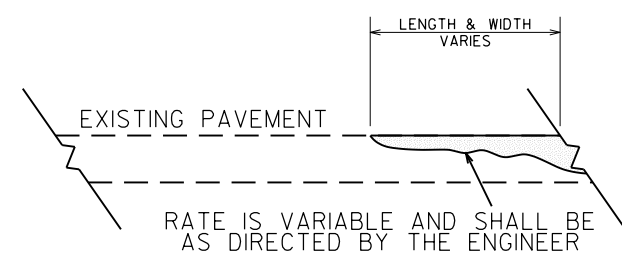


PROJECT NO.	SHEET NO.	TOTAL SHEETS
2017CPT.13.07.11001, 2017CPT.13.07.21001, 2017CPT.13.07.21002	9	

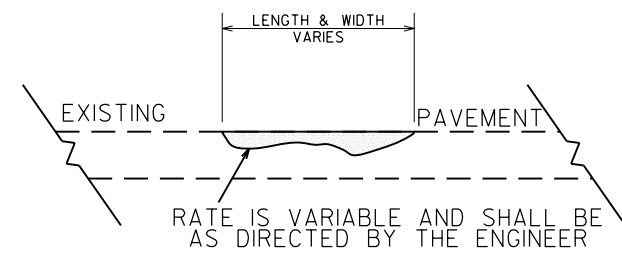

**DETAIL SHOWING
METHOD OF WEDGING**

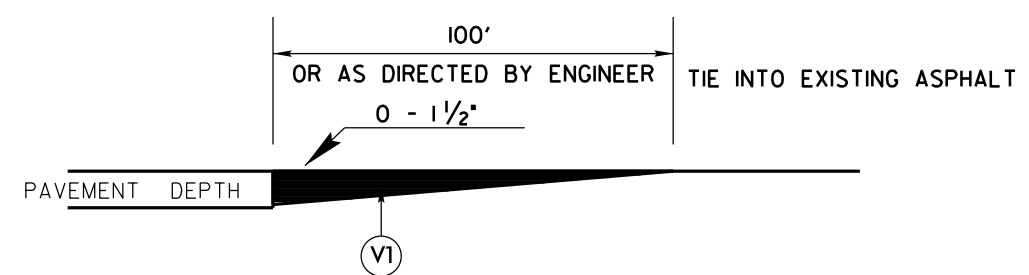

DETAIL TO TIE INTO EXIST PAVEMENT

THE CONTRACTOR'S ATTENTION IS DIRECTED TO THE FACT THAT HE WILL BE REQUIRED TO MILL THE EXISTING ASPHALT PAVEMENT TO ENSURE A PROPER TIE-IN WITH THE EXISTING SURFACE AT THE BEGINNING, END AND Y LINES OF EACH MAP TO BE RESURFACED WITH ASPHALT CONC SURFACE COURSE, TYPE S9.5B. THIS WILL BE PAID FOR AS INCIDENTAL MILLING.