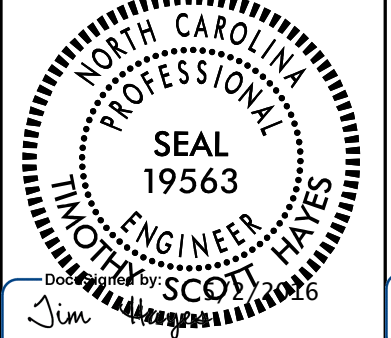

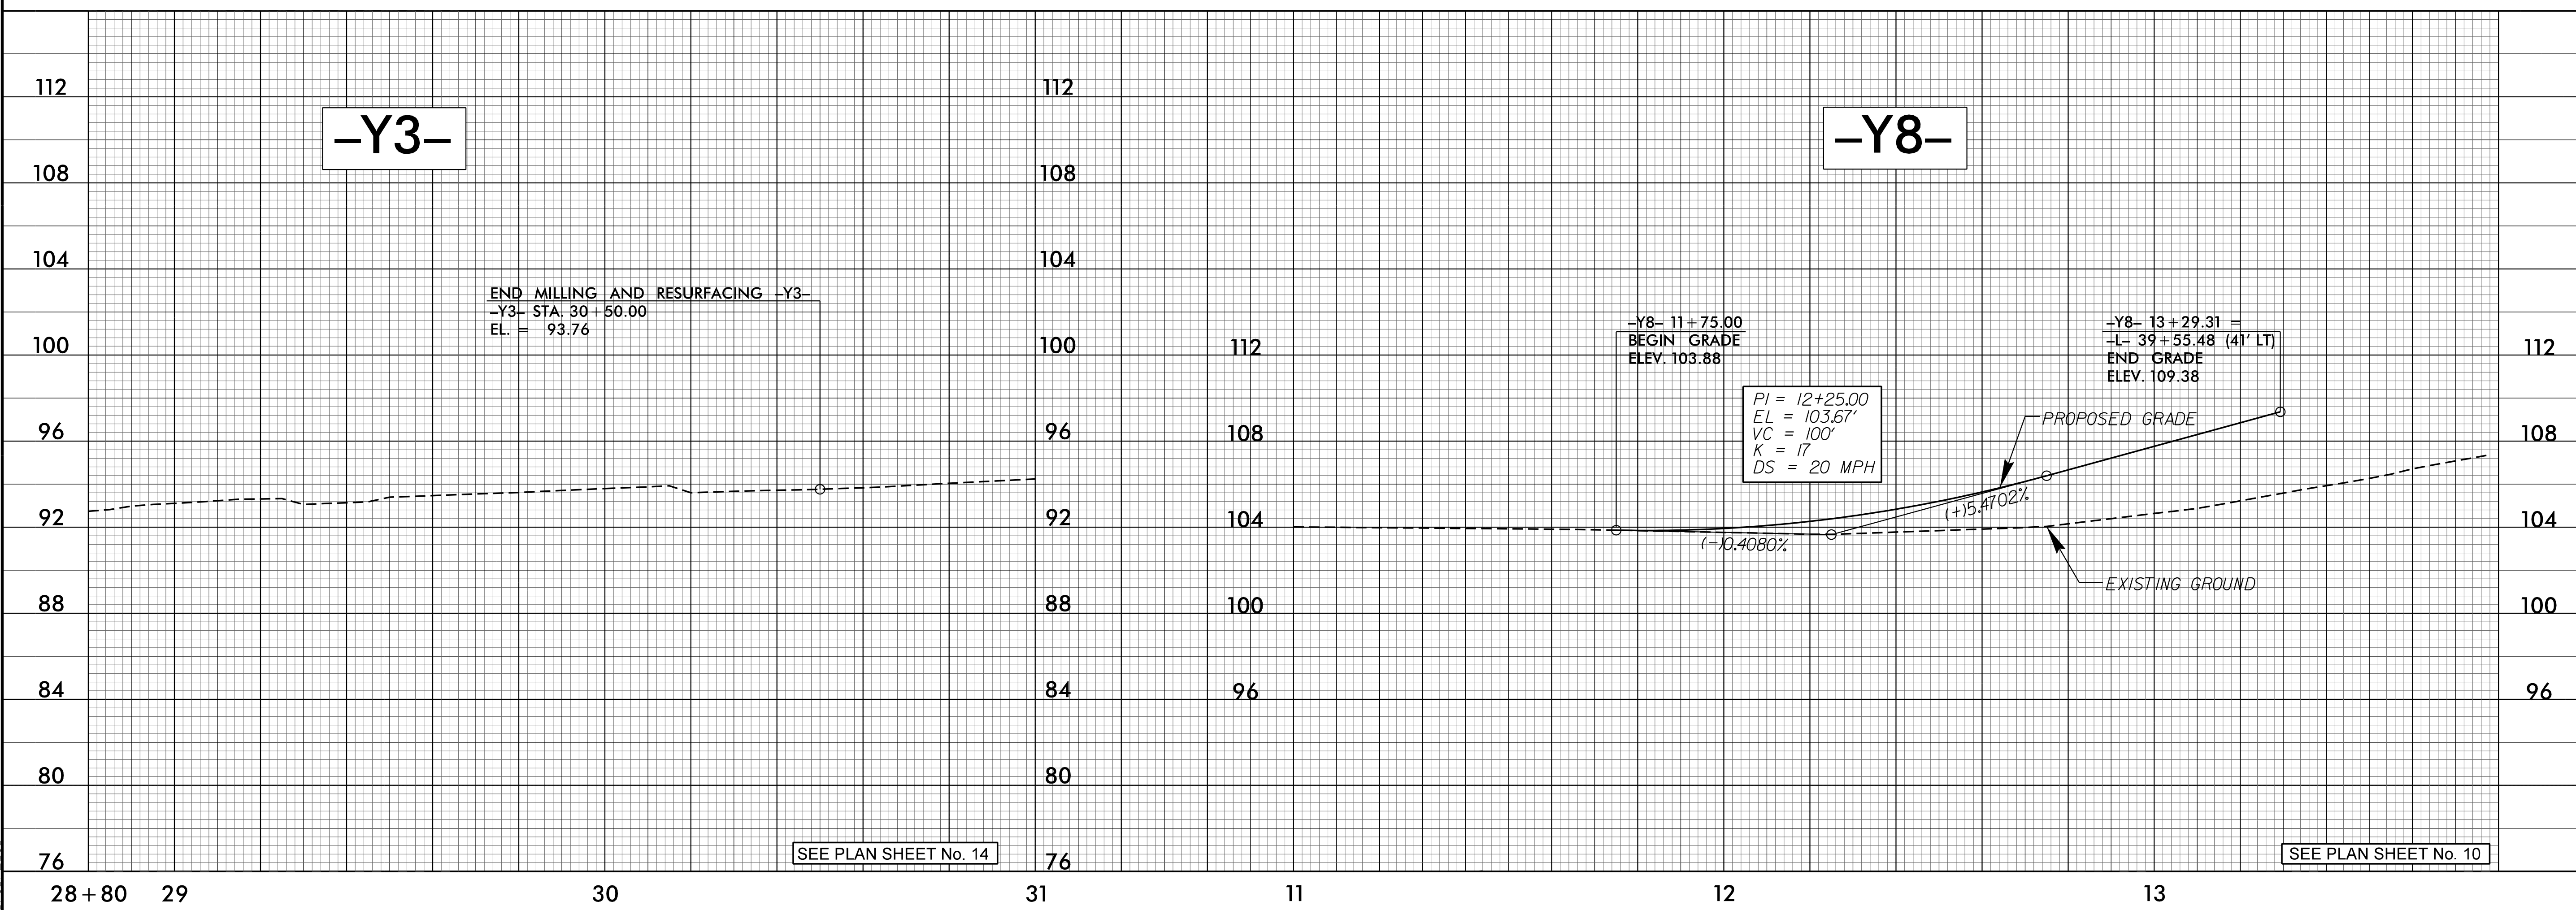
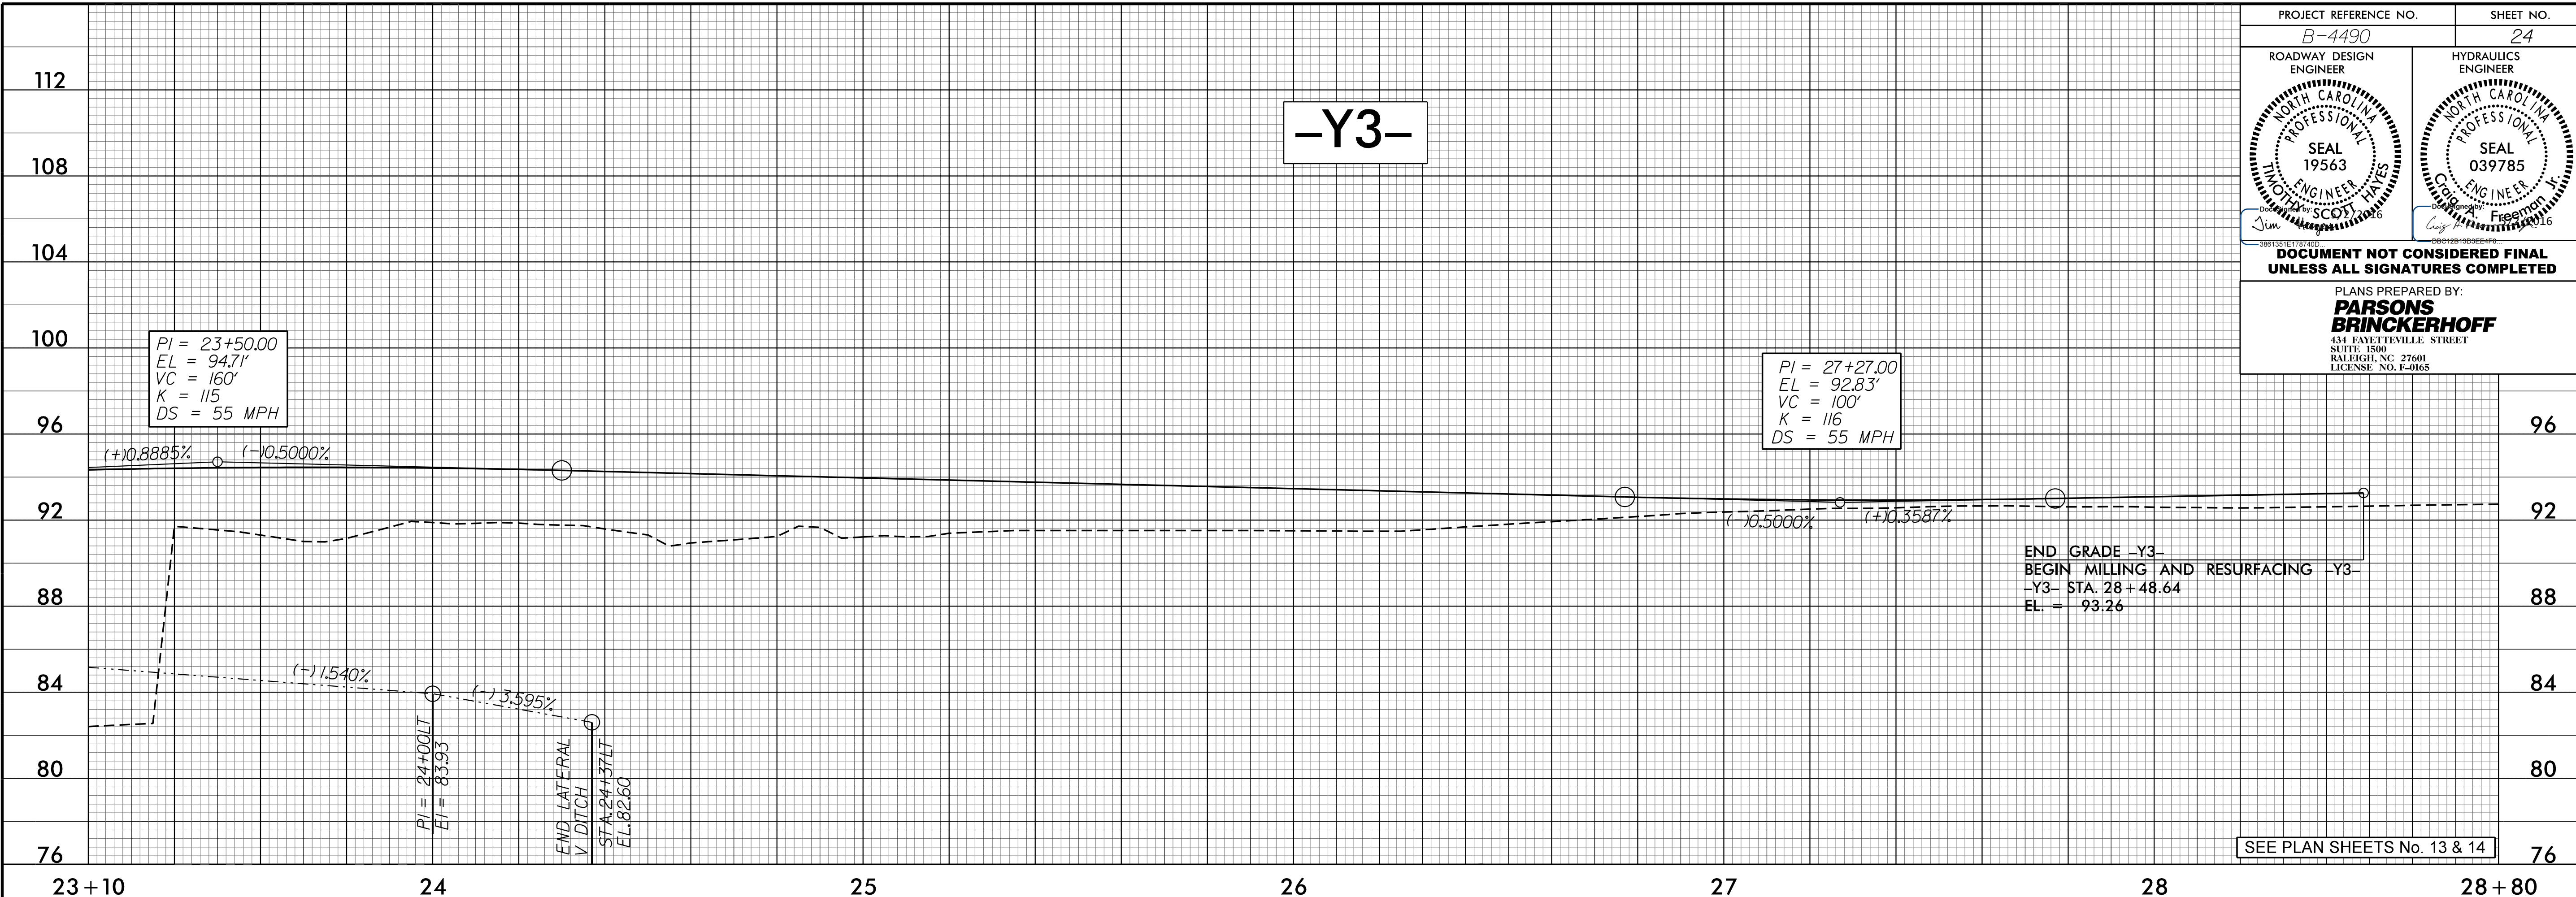


5/28/99

PROJECT REFERENCE NO. B-4490	SHEET NO. 24
ROADWAY DESIGN ENGINEER	HYDRAULICS ENGINEER
	
DOCUMENT NOT CONSIDERED FINAL UNLESS ALL SIGNATURES COMPLETED	
PLANS PREPARED BY: PARSONS BRINCKERHOFF 434 FAYETTEVILLE STREET SUITE 1500 RALEIGH, NC 27601 LICENSE NO. E-0165	



5:08:23 PM
B:\4490\rdy-p1_sheets.dgn
3/10/2016