
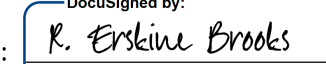


PLOT DRIVER: NCDOT\_pdf\_color\_eng\_100.plt  
 USER: charnden  
 FILE: pw:\PWAPP\TPA01\SouthEast\_Tampa\Documents\000166\CON0079759\000000000220964\06\_00\_Project\_TrafficControl\TCP\B-4490\_TMP\_TMP-09.dgn  
 PENTABLE: NCDOT\_tcp.tbl  
 TIME: 10:24:40 AM  
 DATE: 3/28/2016

APPROVED:   
 F058CSF74846EE  
 DATE: 3/30/2016  
 SEAL  

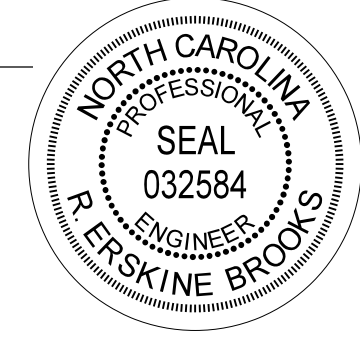


**PHASE 1**  
**STEPS 1-5**  
**TYPICAL SECTIONS**