

PLACE COLD APPLIED PLASTIC, TYPE IV  
PAVEMENT MARKINGS ON CONCRETE BRIDGE  
APPROACHES AND DECK

PLACE TUBULAR MARKERS ALONG  
DOUBLE YELLOW CENTERLINE  
FROM -L- STA. 22+50 +/-  
TO STA. 42+50 +/-

PORTABLE CONCRETE  
BARRIER

-L- STA. 32+50 +/-  
BEGIN PCB  
PLACE CRASH CUSHION

4 SHORING

MATCHLINE -L- STA. 34+00, SEE TMP-17


-L- STA. 33+75 +/-  
BEGIN CONSTRUCTION

3 SHORING


REMOVE EXISTING  
ROADWAY AND BRIDGE

MATCHLINE -L- STA. 24+00, SEE TMP-15


MATCHLINE, SEE TMP-18

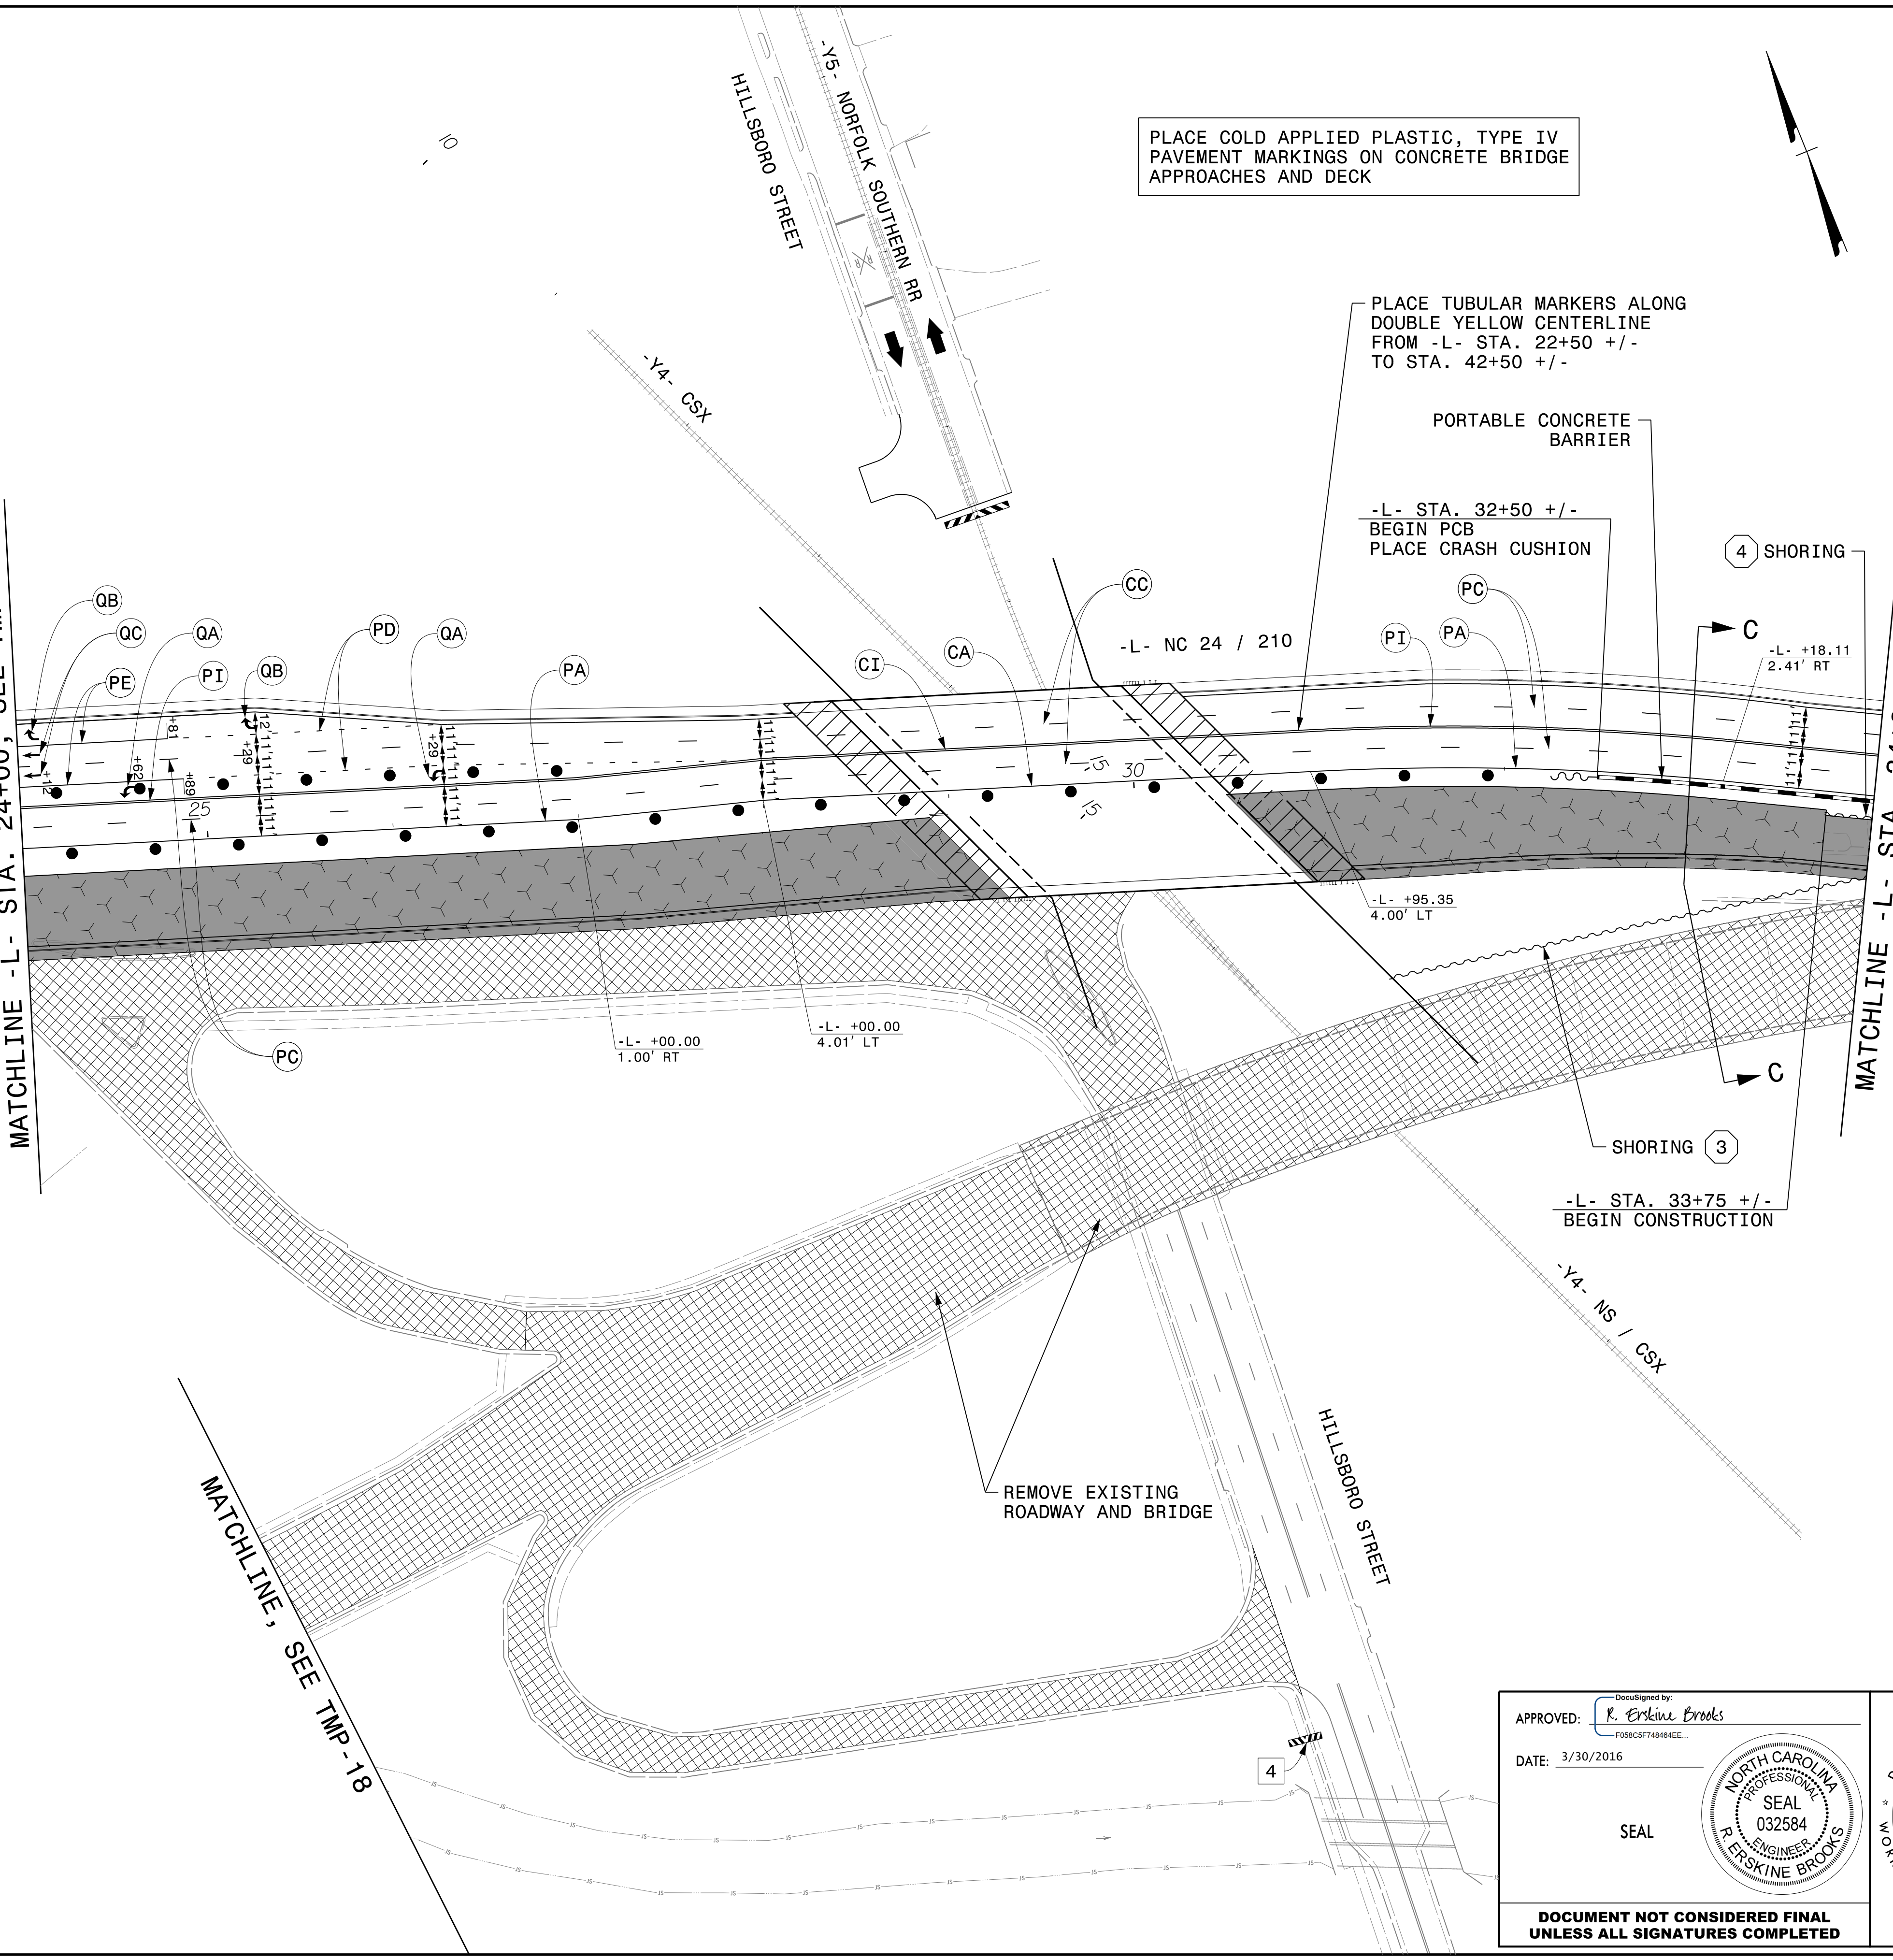


PLOT DRIVER: NCDOT\_pdf\_color\_eng\_100.plt  
 USER: charnden  
 DATE: 3/28/2016  
 FILE: p:\NWAPP\TPA01\SouthEast\Tampa\Documents\000166\CON0079759\000000000220964\06.00\_Project\TrafficControl\TCP\B-4490\_TMP\_TMP-16.dgn

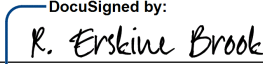APPROVED:   
 DATE: 3/30/2016

SEAL

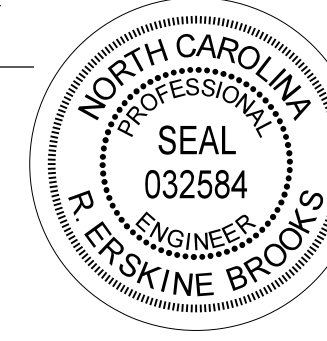

**DOCUMENT NOT CONSIDERED FINAL  
UNLESS ALL SIGNATURES COMPLETED**

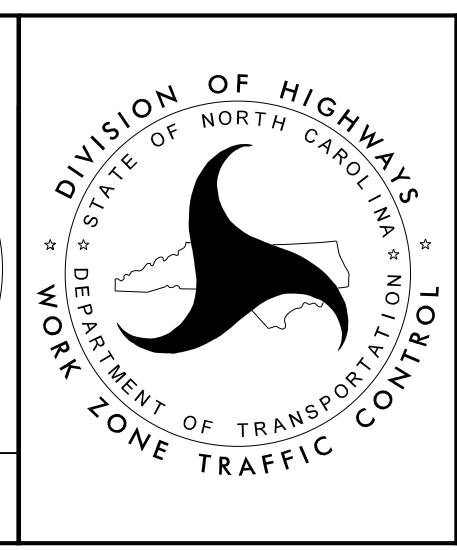

PHASE 2