


| | |
|---------------------------------|-----------------------------|
| PROJECT REFERENCE NO. B-4490 | SHEET NO. EC-16/CONST.16 |
| ROADWAY DESIGN ENGINEER | HYDRAULICS ENGINEER |

NOTE:
UTILIZE FABRIC INSERT INLET PROTECTION DEVICE IN LIEU OF ROCK INLET SEDIMENT TRAP TYPE C AT LOCATIONS WHERE RIST-C CANNOT BE PROPERLY INSTALLED OR IN AREAS WHERE RIST-C MAY POND WATER ON ROADWAY OPEN TO TRAFFIC.

MATCH LINE SEE SHEET 13

ROWAN ST

NAD 83 NSRS 2007

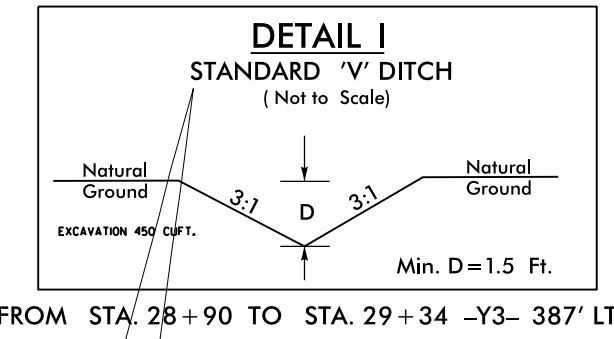

CLEARING AND GRUBBING
EROSION CONTROL FOR
CONSTRUCTION SHEET 16

NOTE:
PLACE TEMPORARY ROCK SEDIMENT DAMS TYPE - B
AND TEMPORARY ROCK SILT CHECKS TYPE - A AT
DRAINAGE OUTLETS.

MATCH LINE SEE SHEET 14

8/17/99
3:\AUG-2015 15:37
D:\as109\B4490-EC.psh.16.dgn
Environment\BENVE107

