
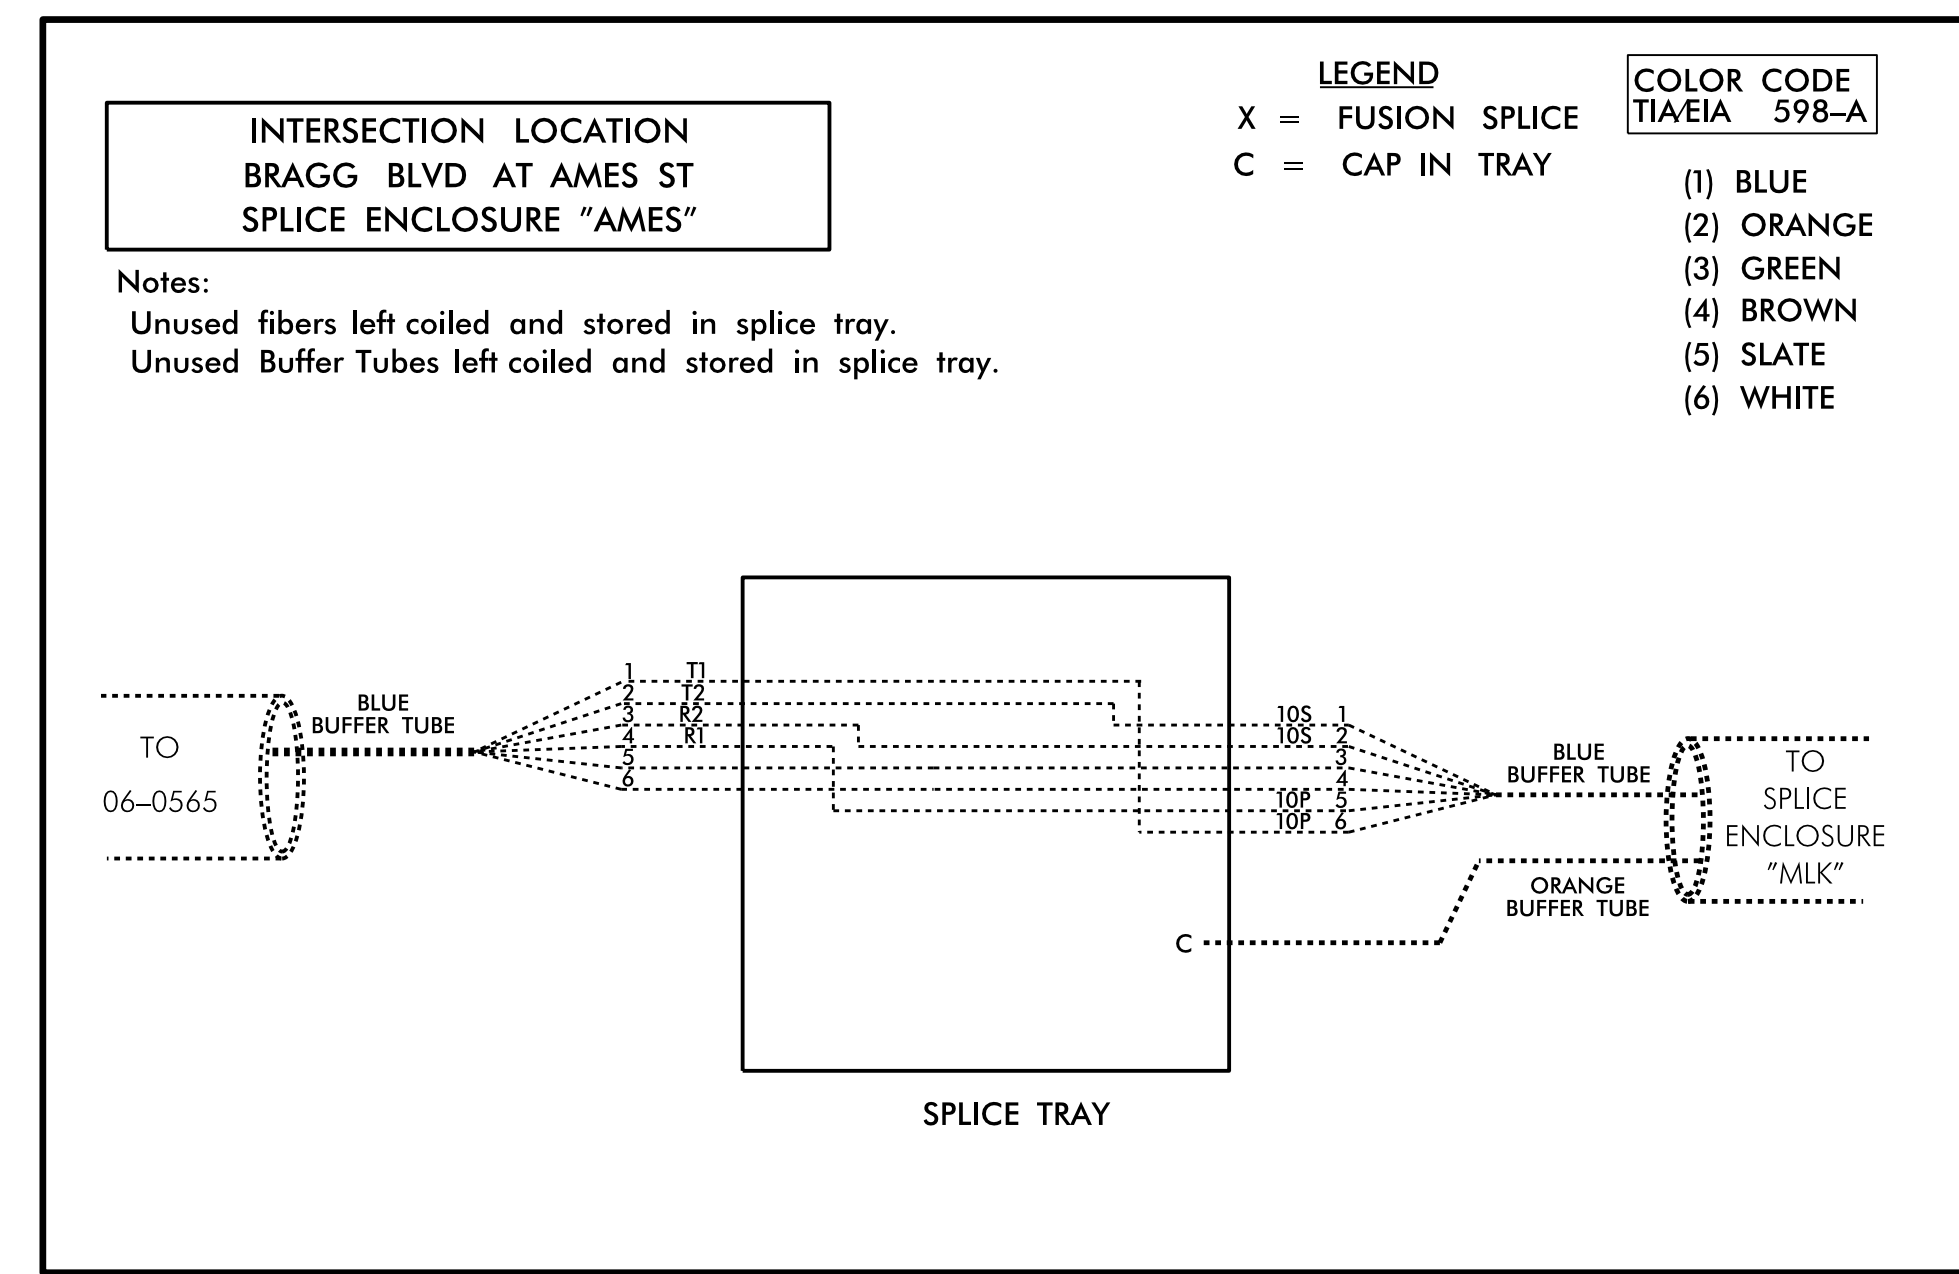


EXISTING: SHOWN FOR INFORMATIONAL PURPOSES ONLY.

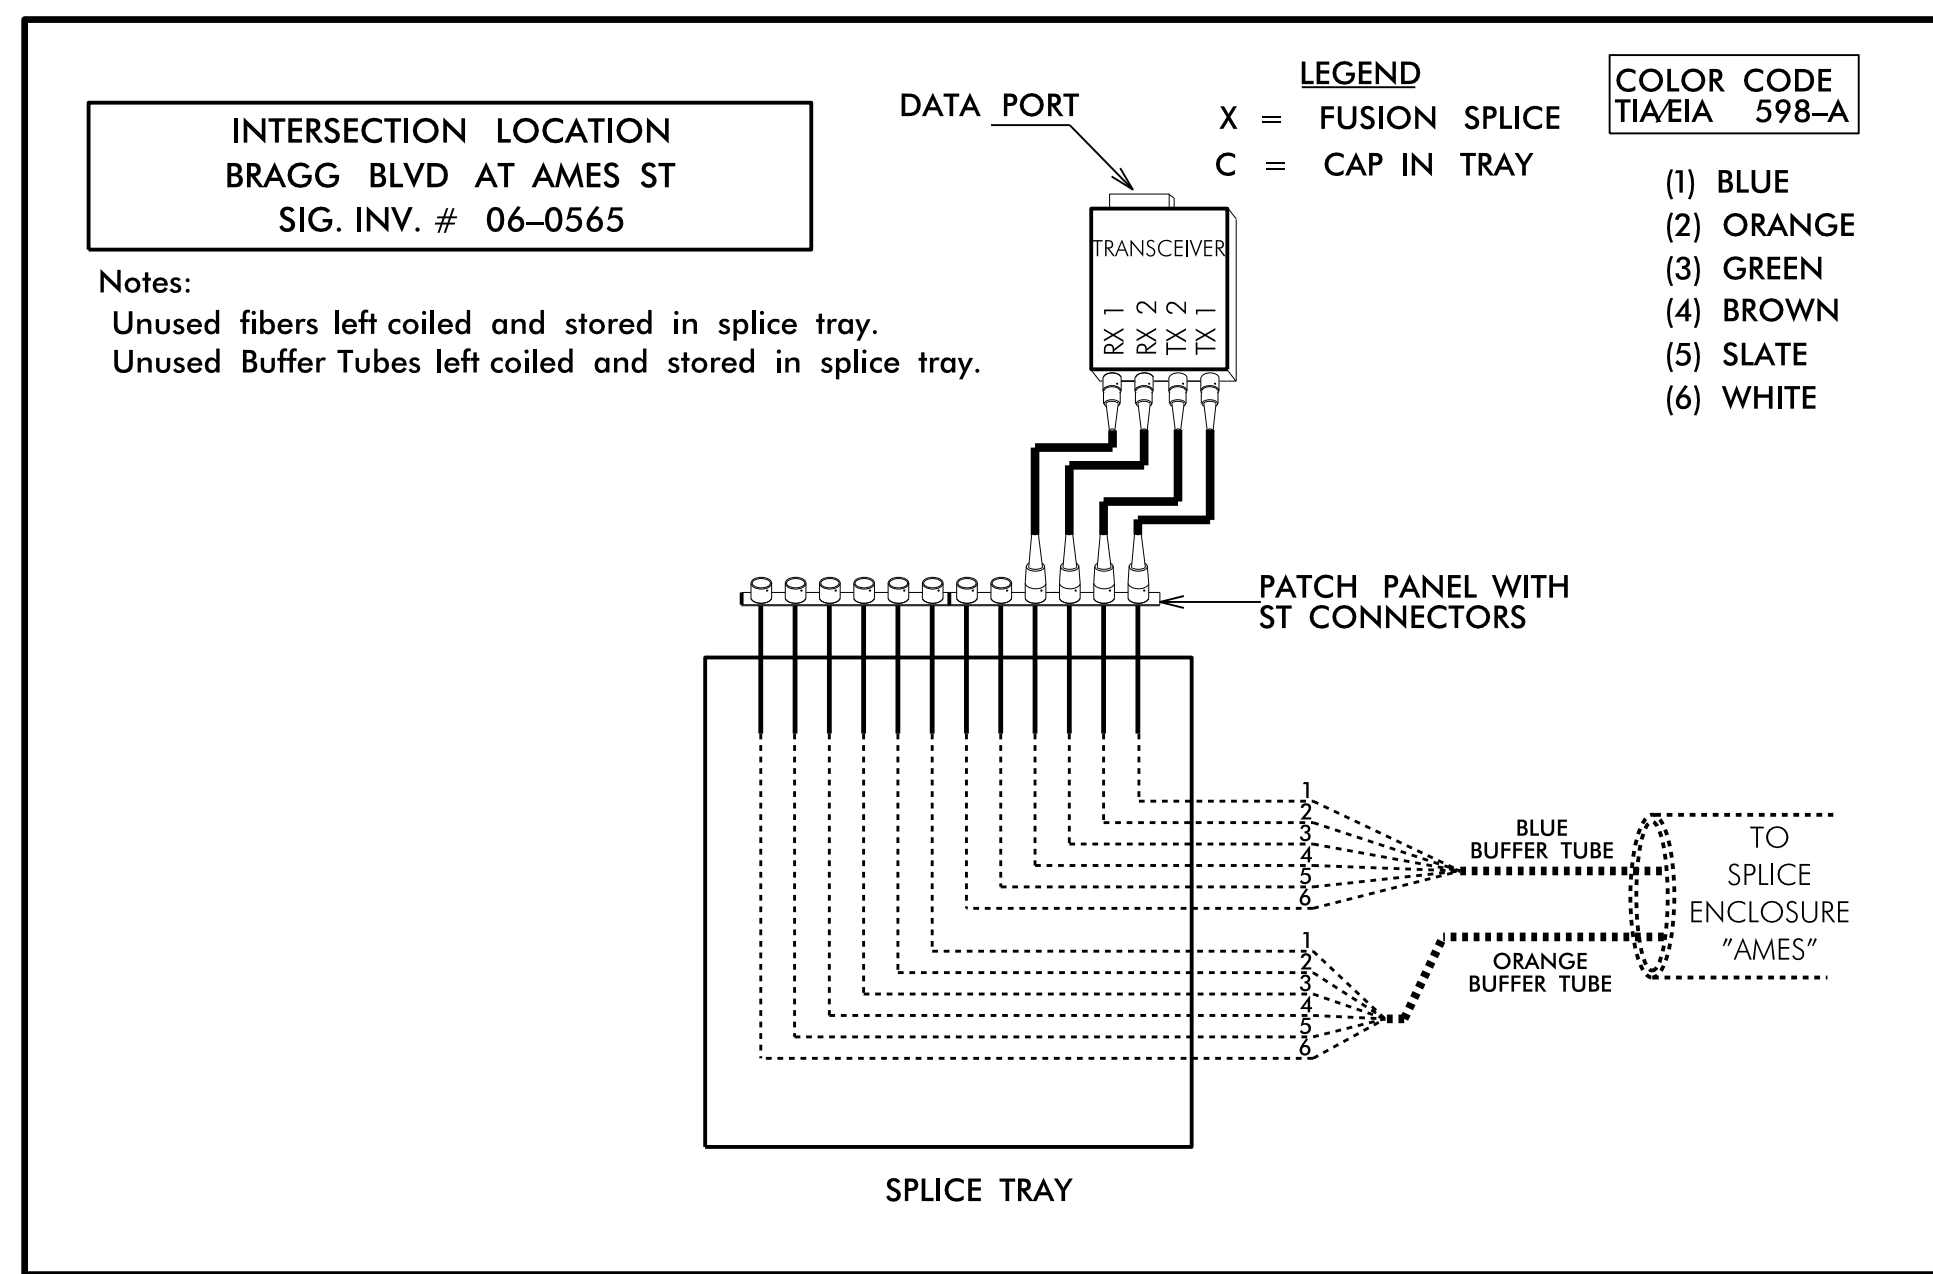

<p>750 N. Greenfield Pkwy., Garner, NC 27529</p>	<p>SPLICE DETAIL</p>	<p>SEAL</p>									
	<p>DIVISION 06 CUMBERLAND CO. FAYETTEVILLE</p> <p>PLAN DATE: AUGUST 2015 REVIEWED BY: <i>Gregory A. Fuller</i></p> <p>PREPARED BY: B.A. STOCHKO REVIEWED BY: 09F5094CBED3443</p>	<p>DocuSigned by: <i>Gregory A. Fuller</i> 8/18/2015</p> <p>CADD Filename:</p>									
<table border="1" style="width: 100%; border-collapse: collapse;"> <thead> <tr> <th style="width: 60%;">REVISIONS</th> <th style="width: 10%;">INIT.</th> <th style="width: 30%;">DATE</th> </tr> </thead> <tbody> <tr> <td> </td> <td> </td> <td> </td> </tr> <tr> <td> </td> <td> </td> <td> </td> </tr> </tbody> </table>		REVISIONS	INIT.	DATE							
REVISIONS	INIT.	DATE									