

DOCUMENT NOT CONSIDERED FINAL  
UNLESS ALL SIGNATURES COMPLETED

Prepared by:


**AECOM**

AECOM TECHNICAL SERVICES OF NORTH CAROLINA, INC.  
701 CORPORATE CENTER DRIVE, SUITE 475, RALEIGH, NC 27607  
919-854-8200 919-854-8259 (fax)  
F - 0342


PROJECT REFERENCE NO. <b>B-4490</b>	SHEET NO. <b>UC-20</b>
DESIGNED BY:	
DRAWN BY:	
CHECKED BY:	
APPROVED BY:	
REVISED:	
NORTH CAROLINA DEPARTMENT OF TRANSPORTATION UTILITIES ENGINEERING SEC. PHONE: (919) 707-6690 FAX: (919) 250-4151	

### UTILITY CONSTRUCTION

REVISIONS

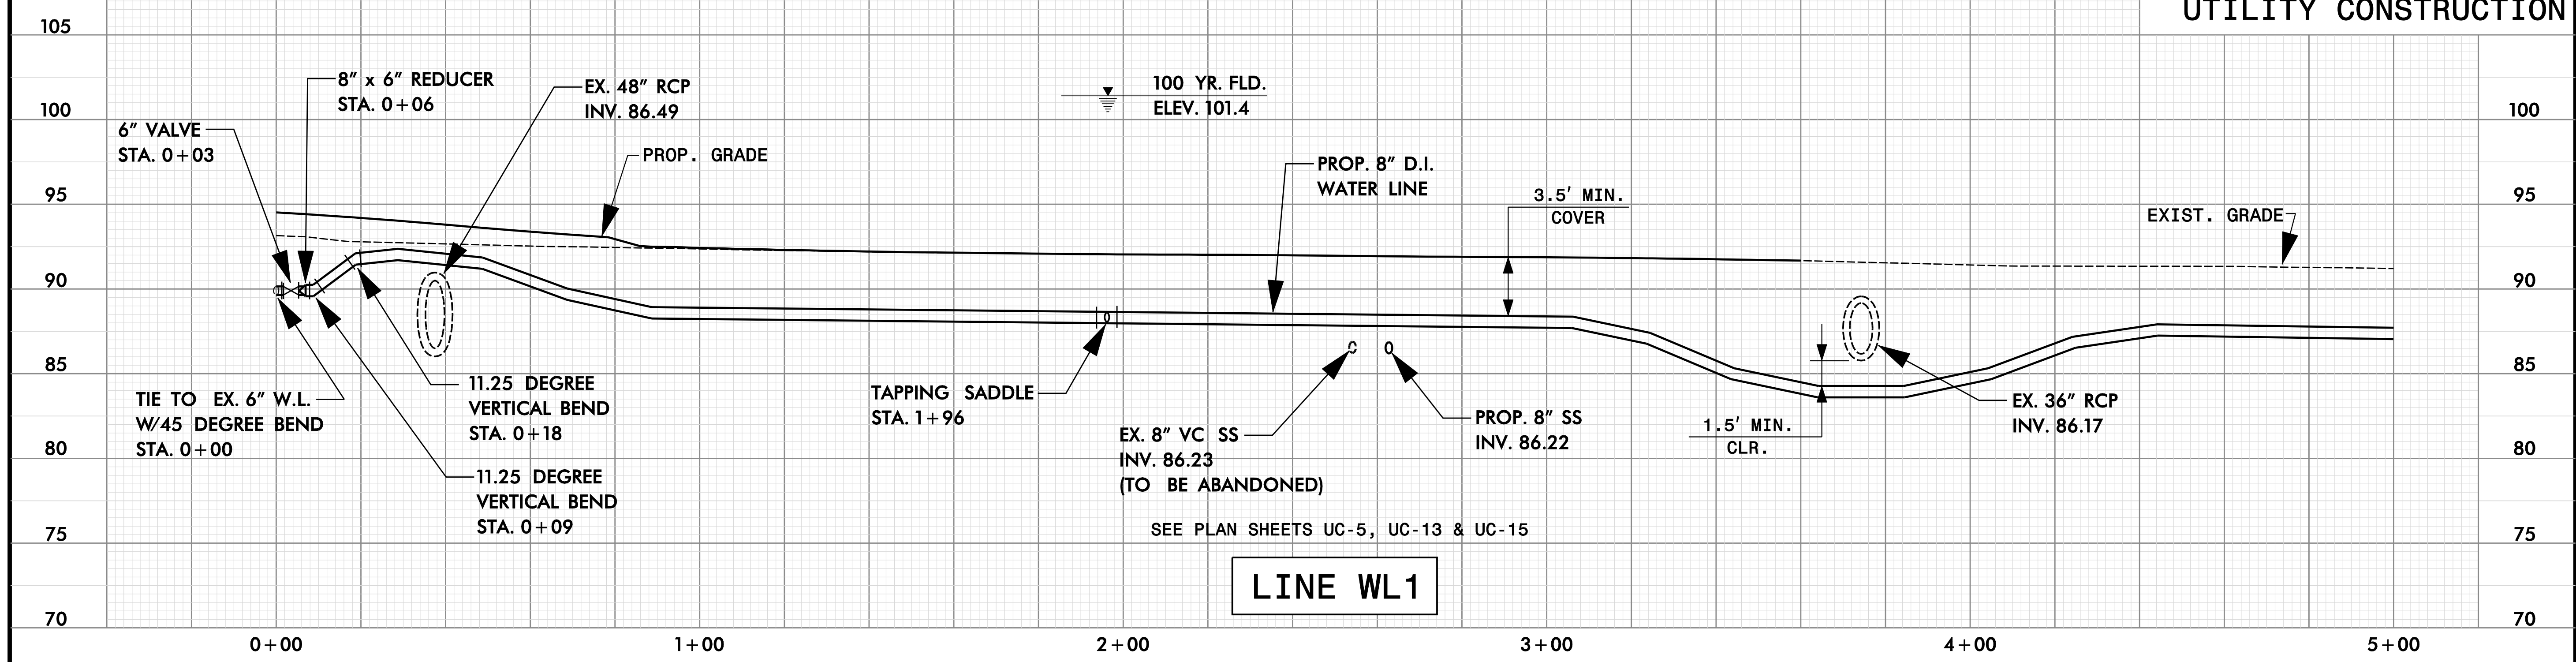

**LINE WL1**

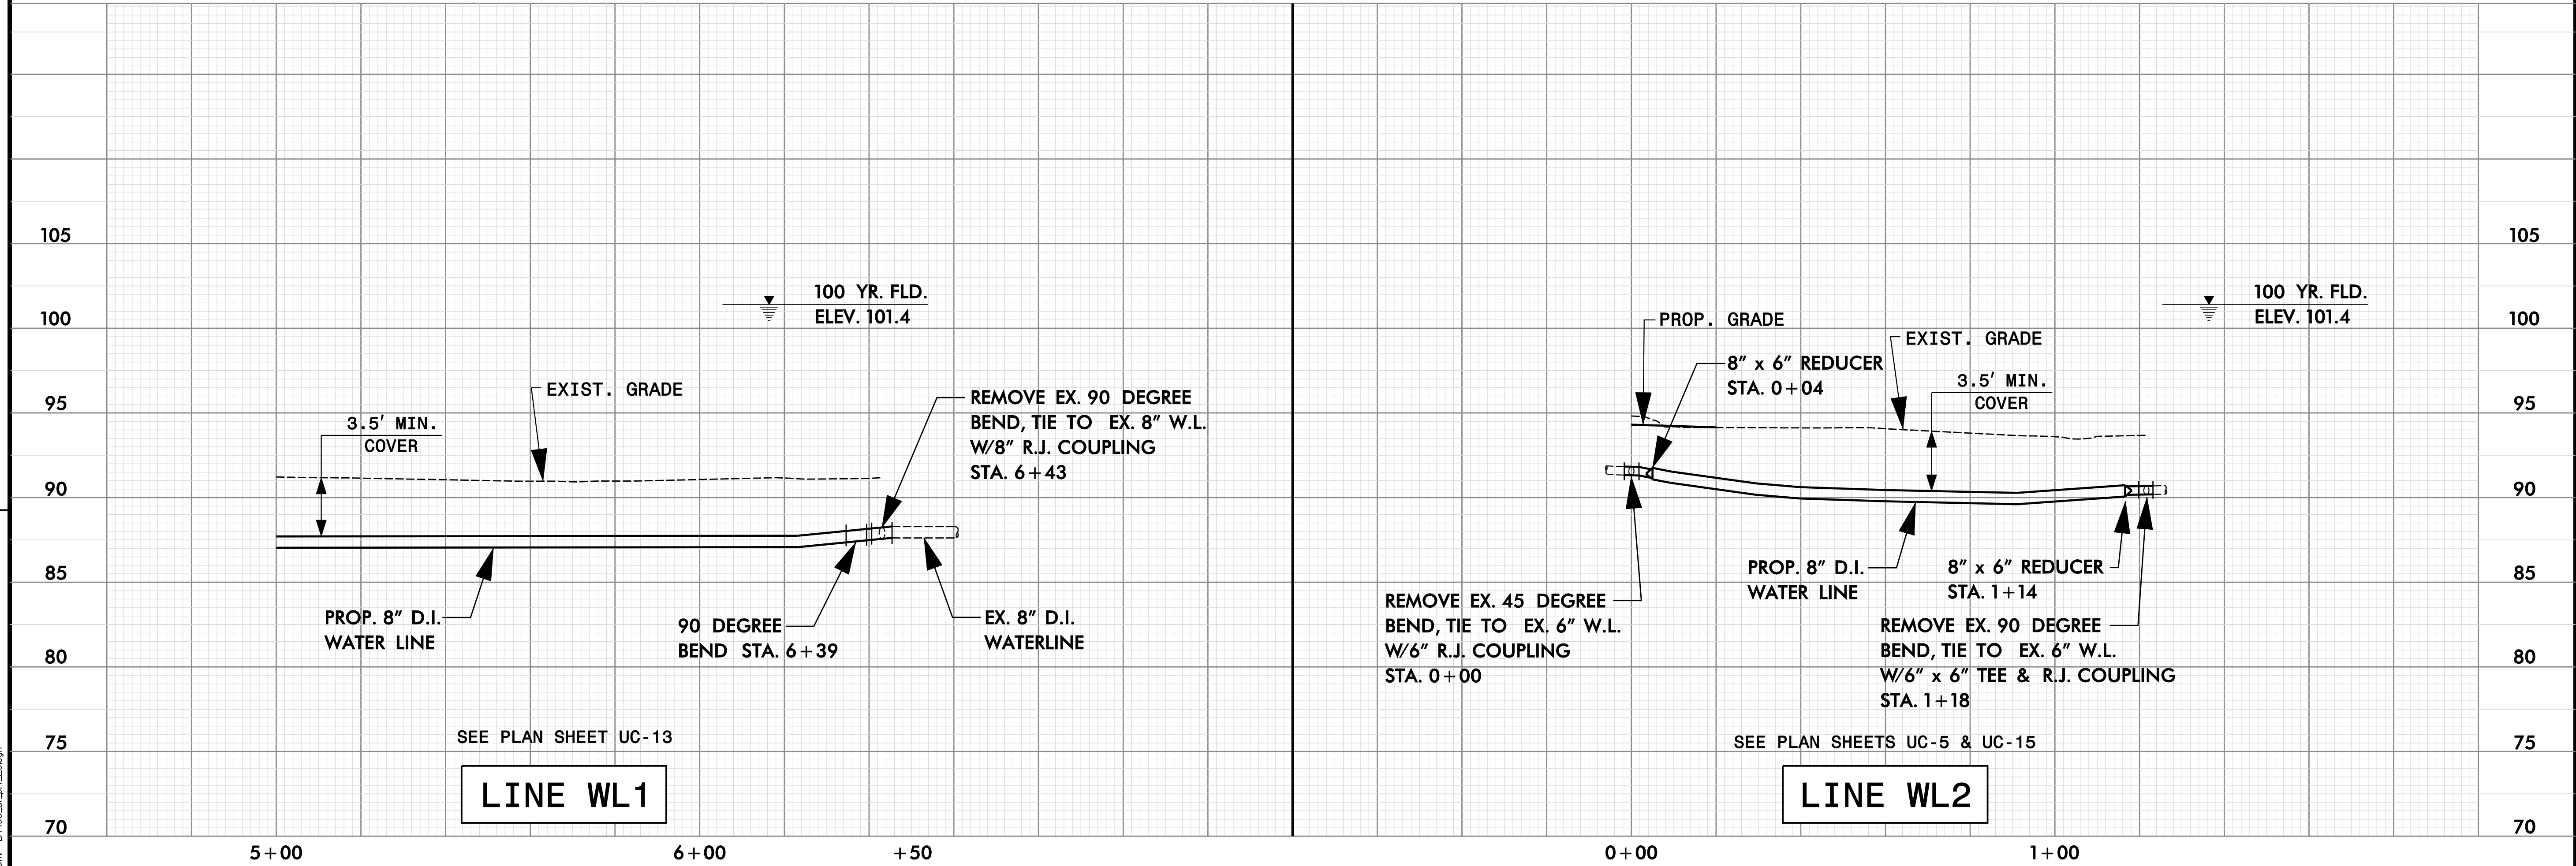

**LINE WL1**

**LINE WL2**

DATE: 2/1/2016  
TIME: 10:46:26 AM  
DRN: B4490\_UJ\_11\_2016.dgn