


**UTILITIES BY OTHERS**

**NOTE:**  
ALL PROPOSED UTILITY WORK SHOWN ON THIS SHEET WILL BE DONE BY OTHERS. NO PAYMENT WILL BE MADE TO THE CONTRACTOR FOR PROPOSED UTILITY WORK SHOWN ON THIS SHEET.

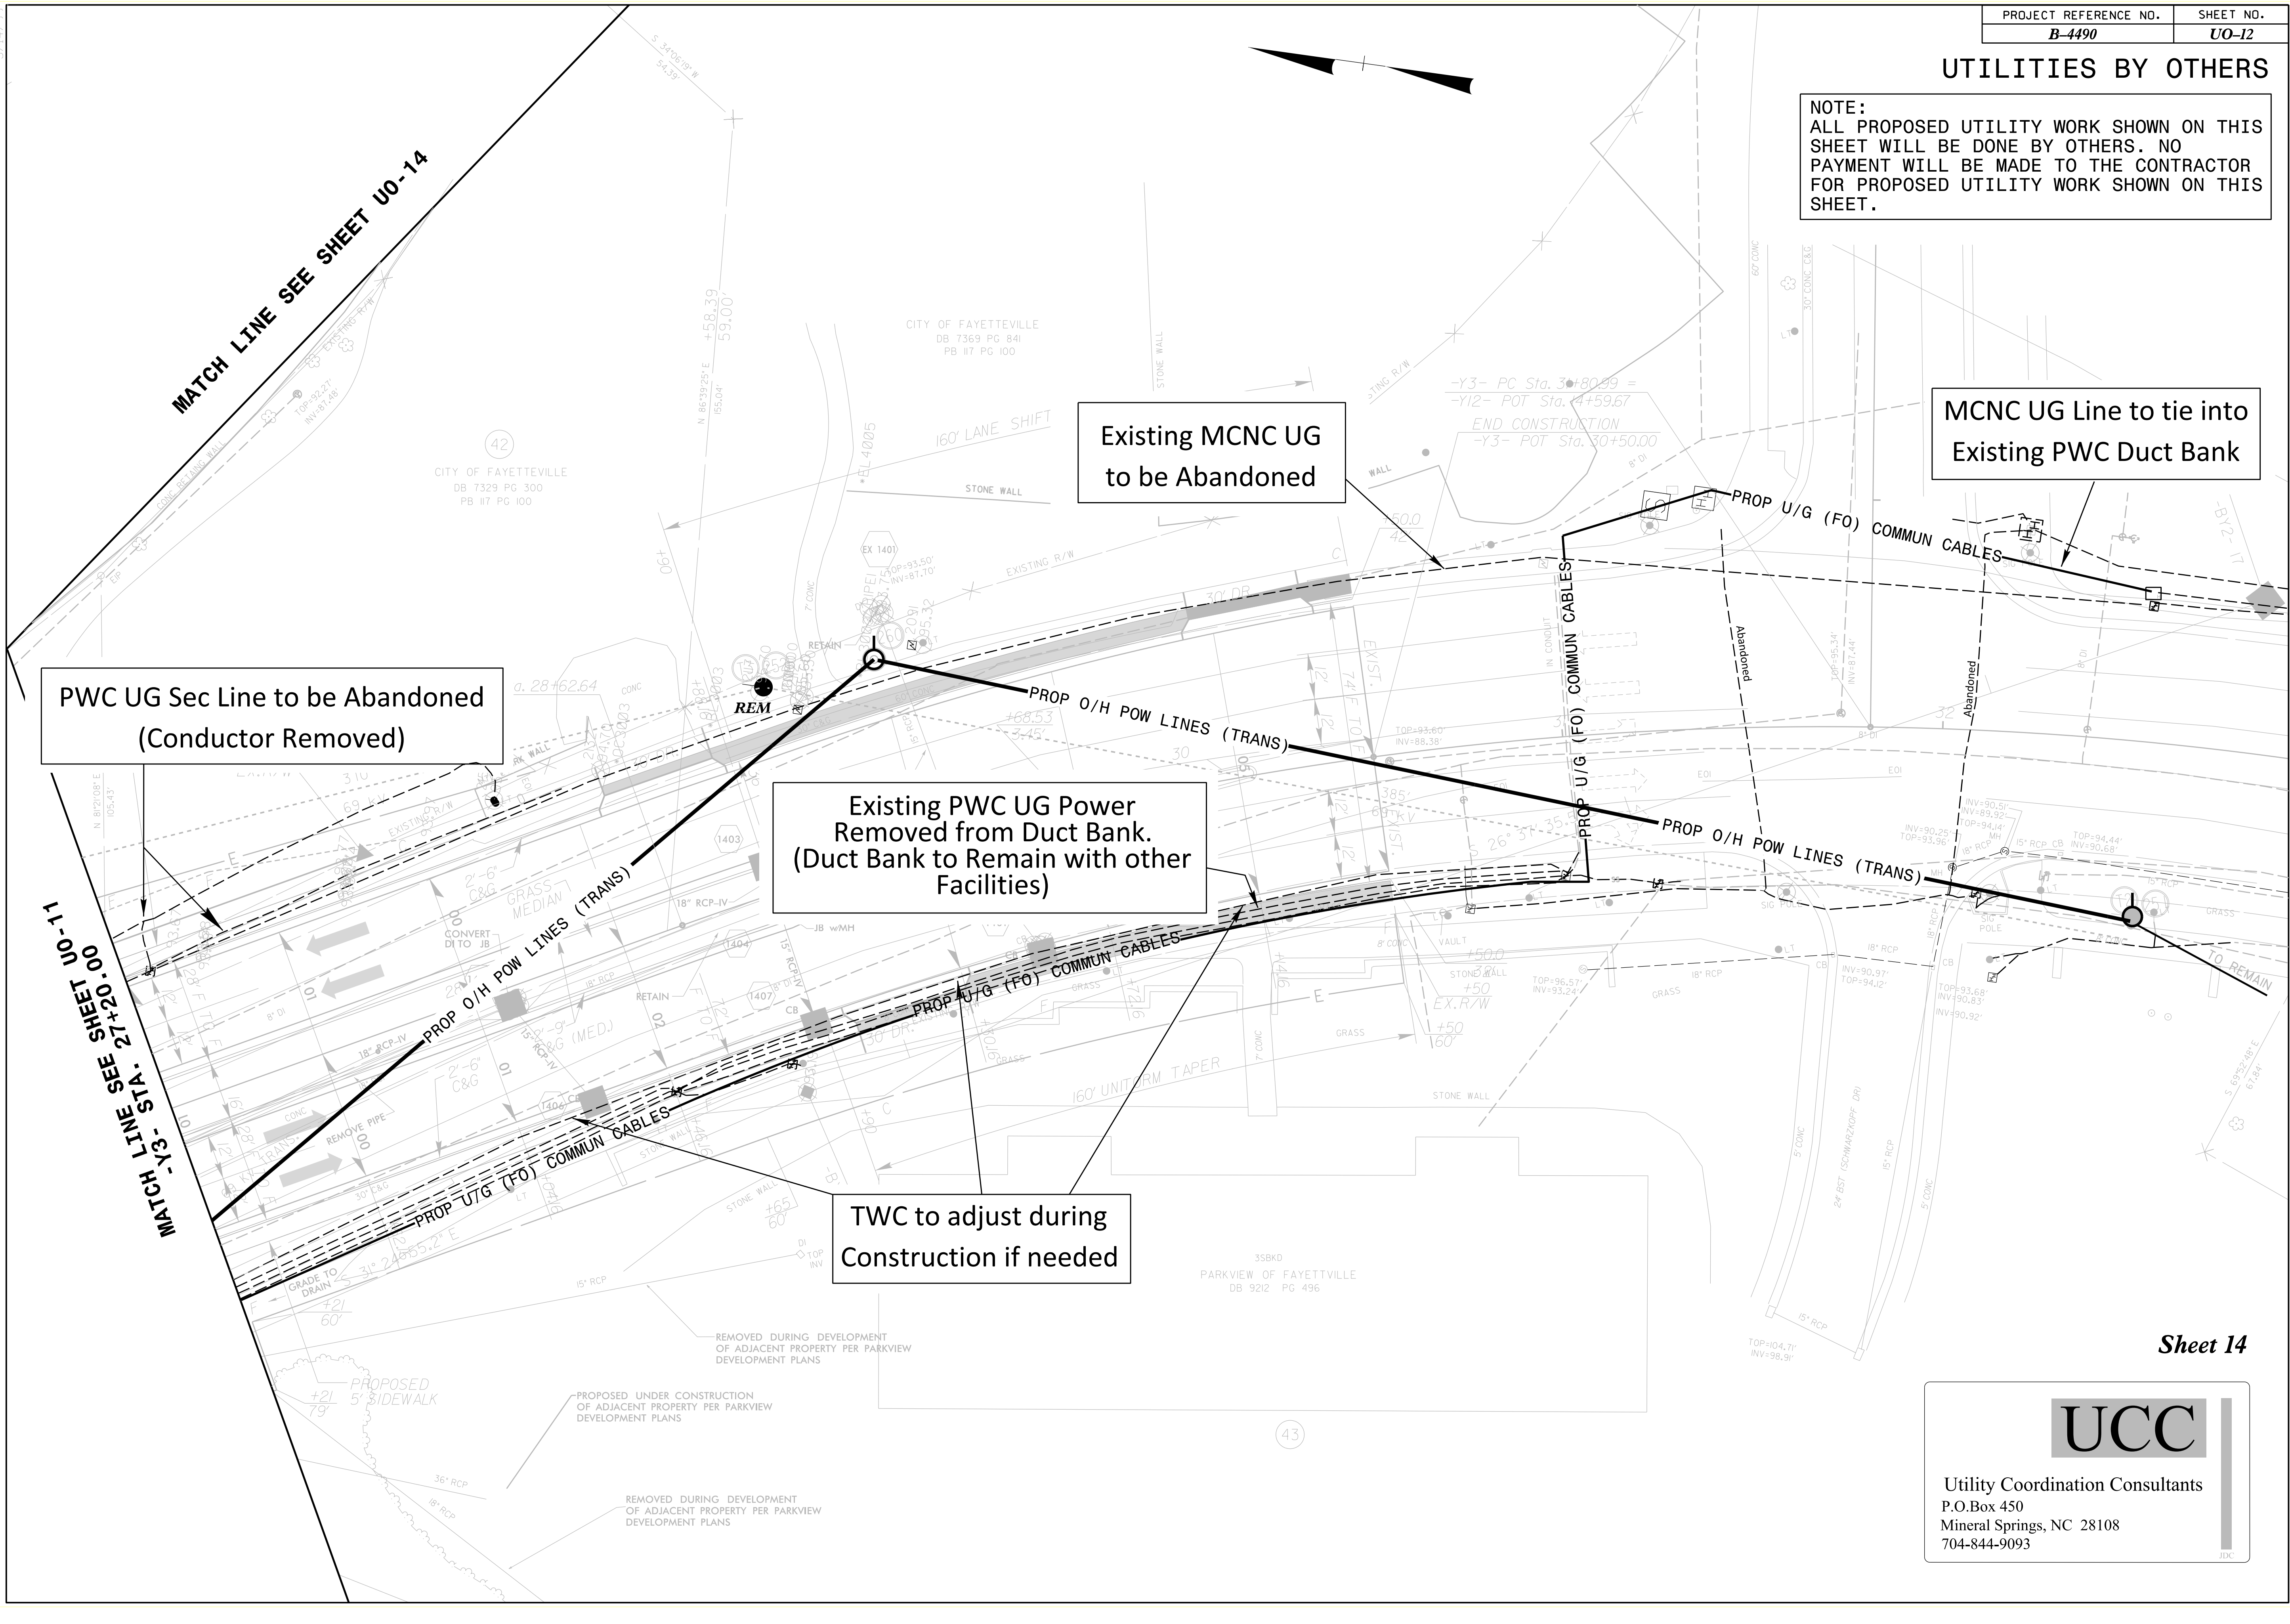

PWC UG Sec Line to be Abandoned  
(Conductor Removed)

Existing MCNC UG  
to be Abandoned

MCNC UG Line to tie into  
Existing PWC Duct Bank

Existing PWC UG Power  
Removed from Duct Bank.  
(Duct Bank to Remain with other  
Facilities)

TWC to adjust during  
Construction if needed

MATCH LINES SEE SHEET UO-11  
Y3- STA. 2+00.00 SEE SHEET UO-14

MATCH LINE SEE SHEET UO-14

**UCC**  
Utility Coordination Consultants  
P.O.Box 450  
Mineral Springs, NC 28108  
704-844-9093