


8/23/99

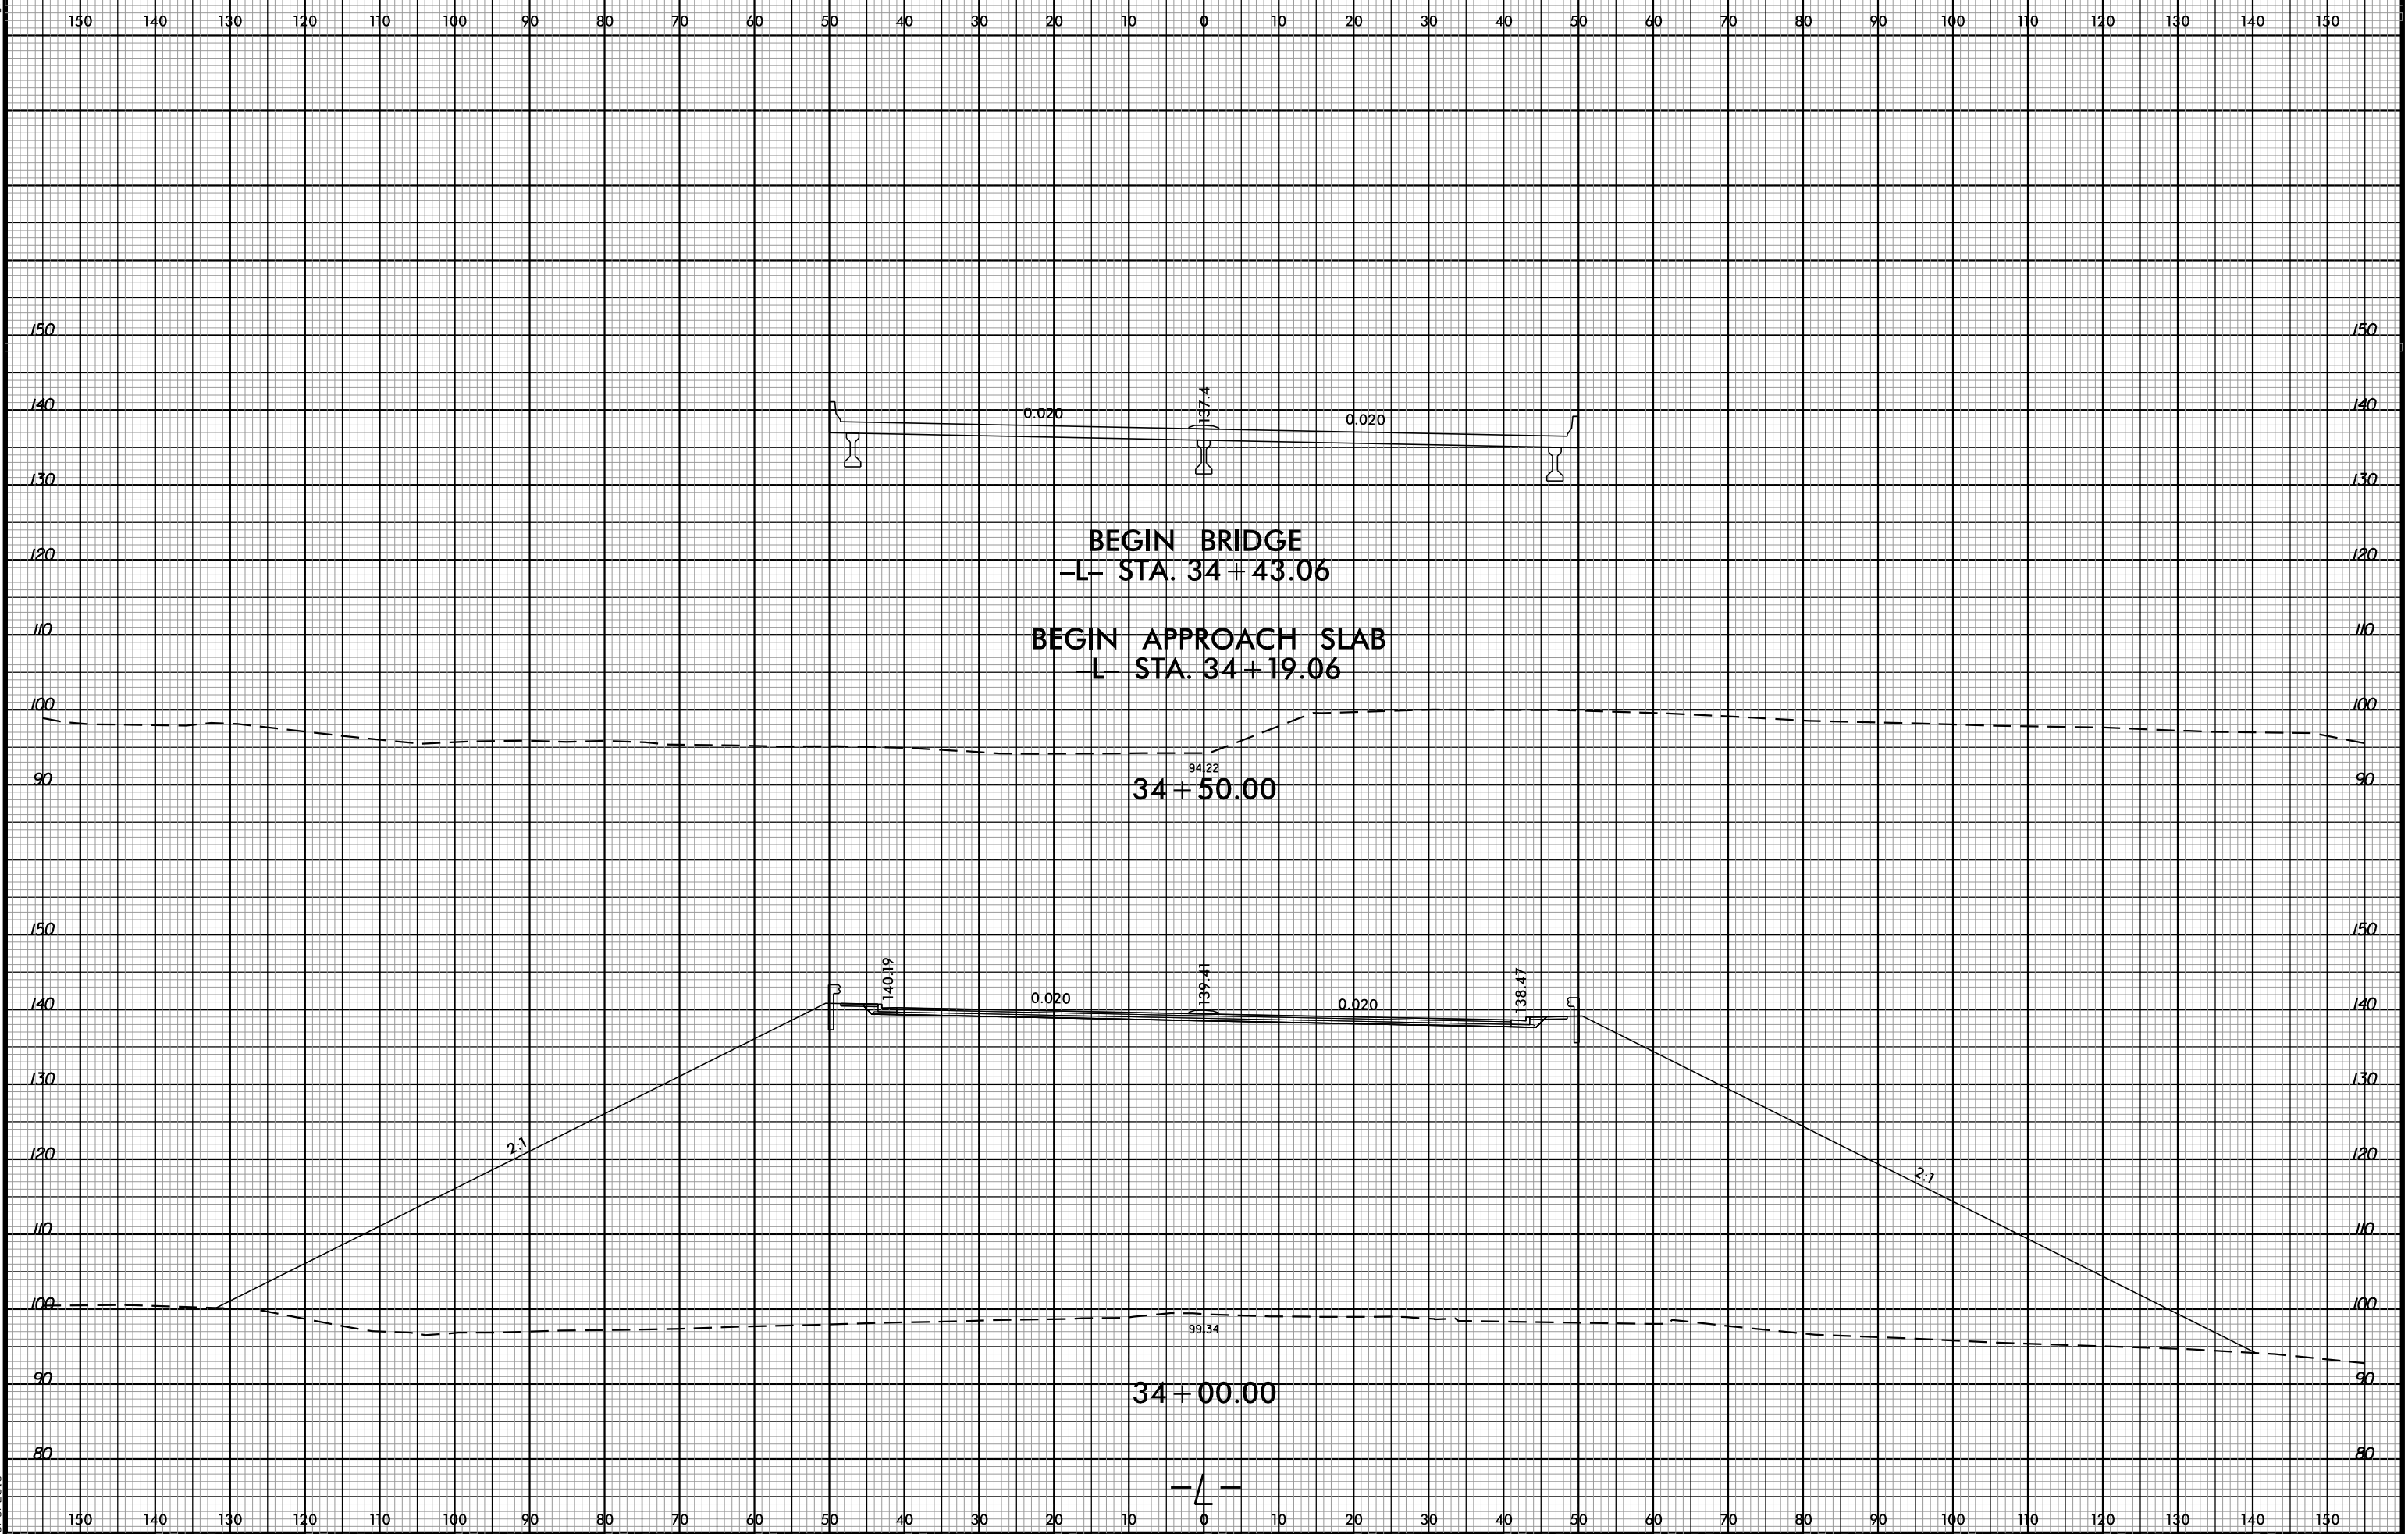

2:25:41 PM
8/17/99
6/3/2015