


8/23/99

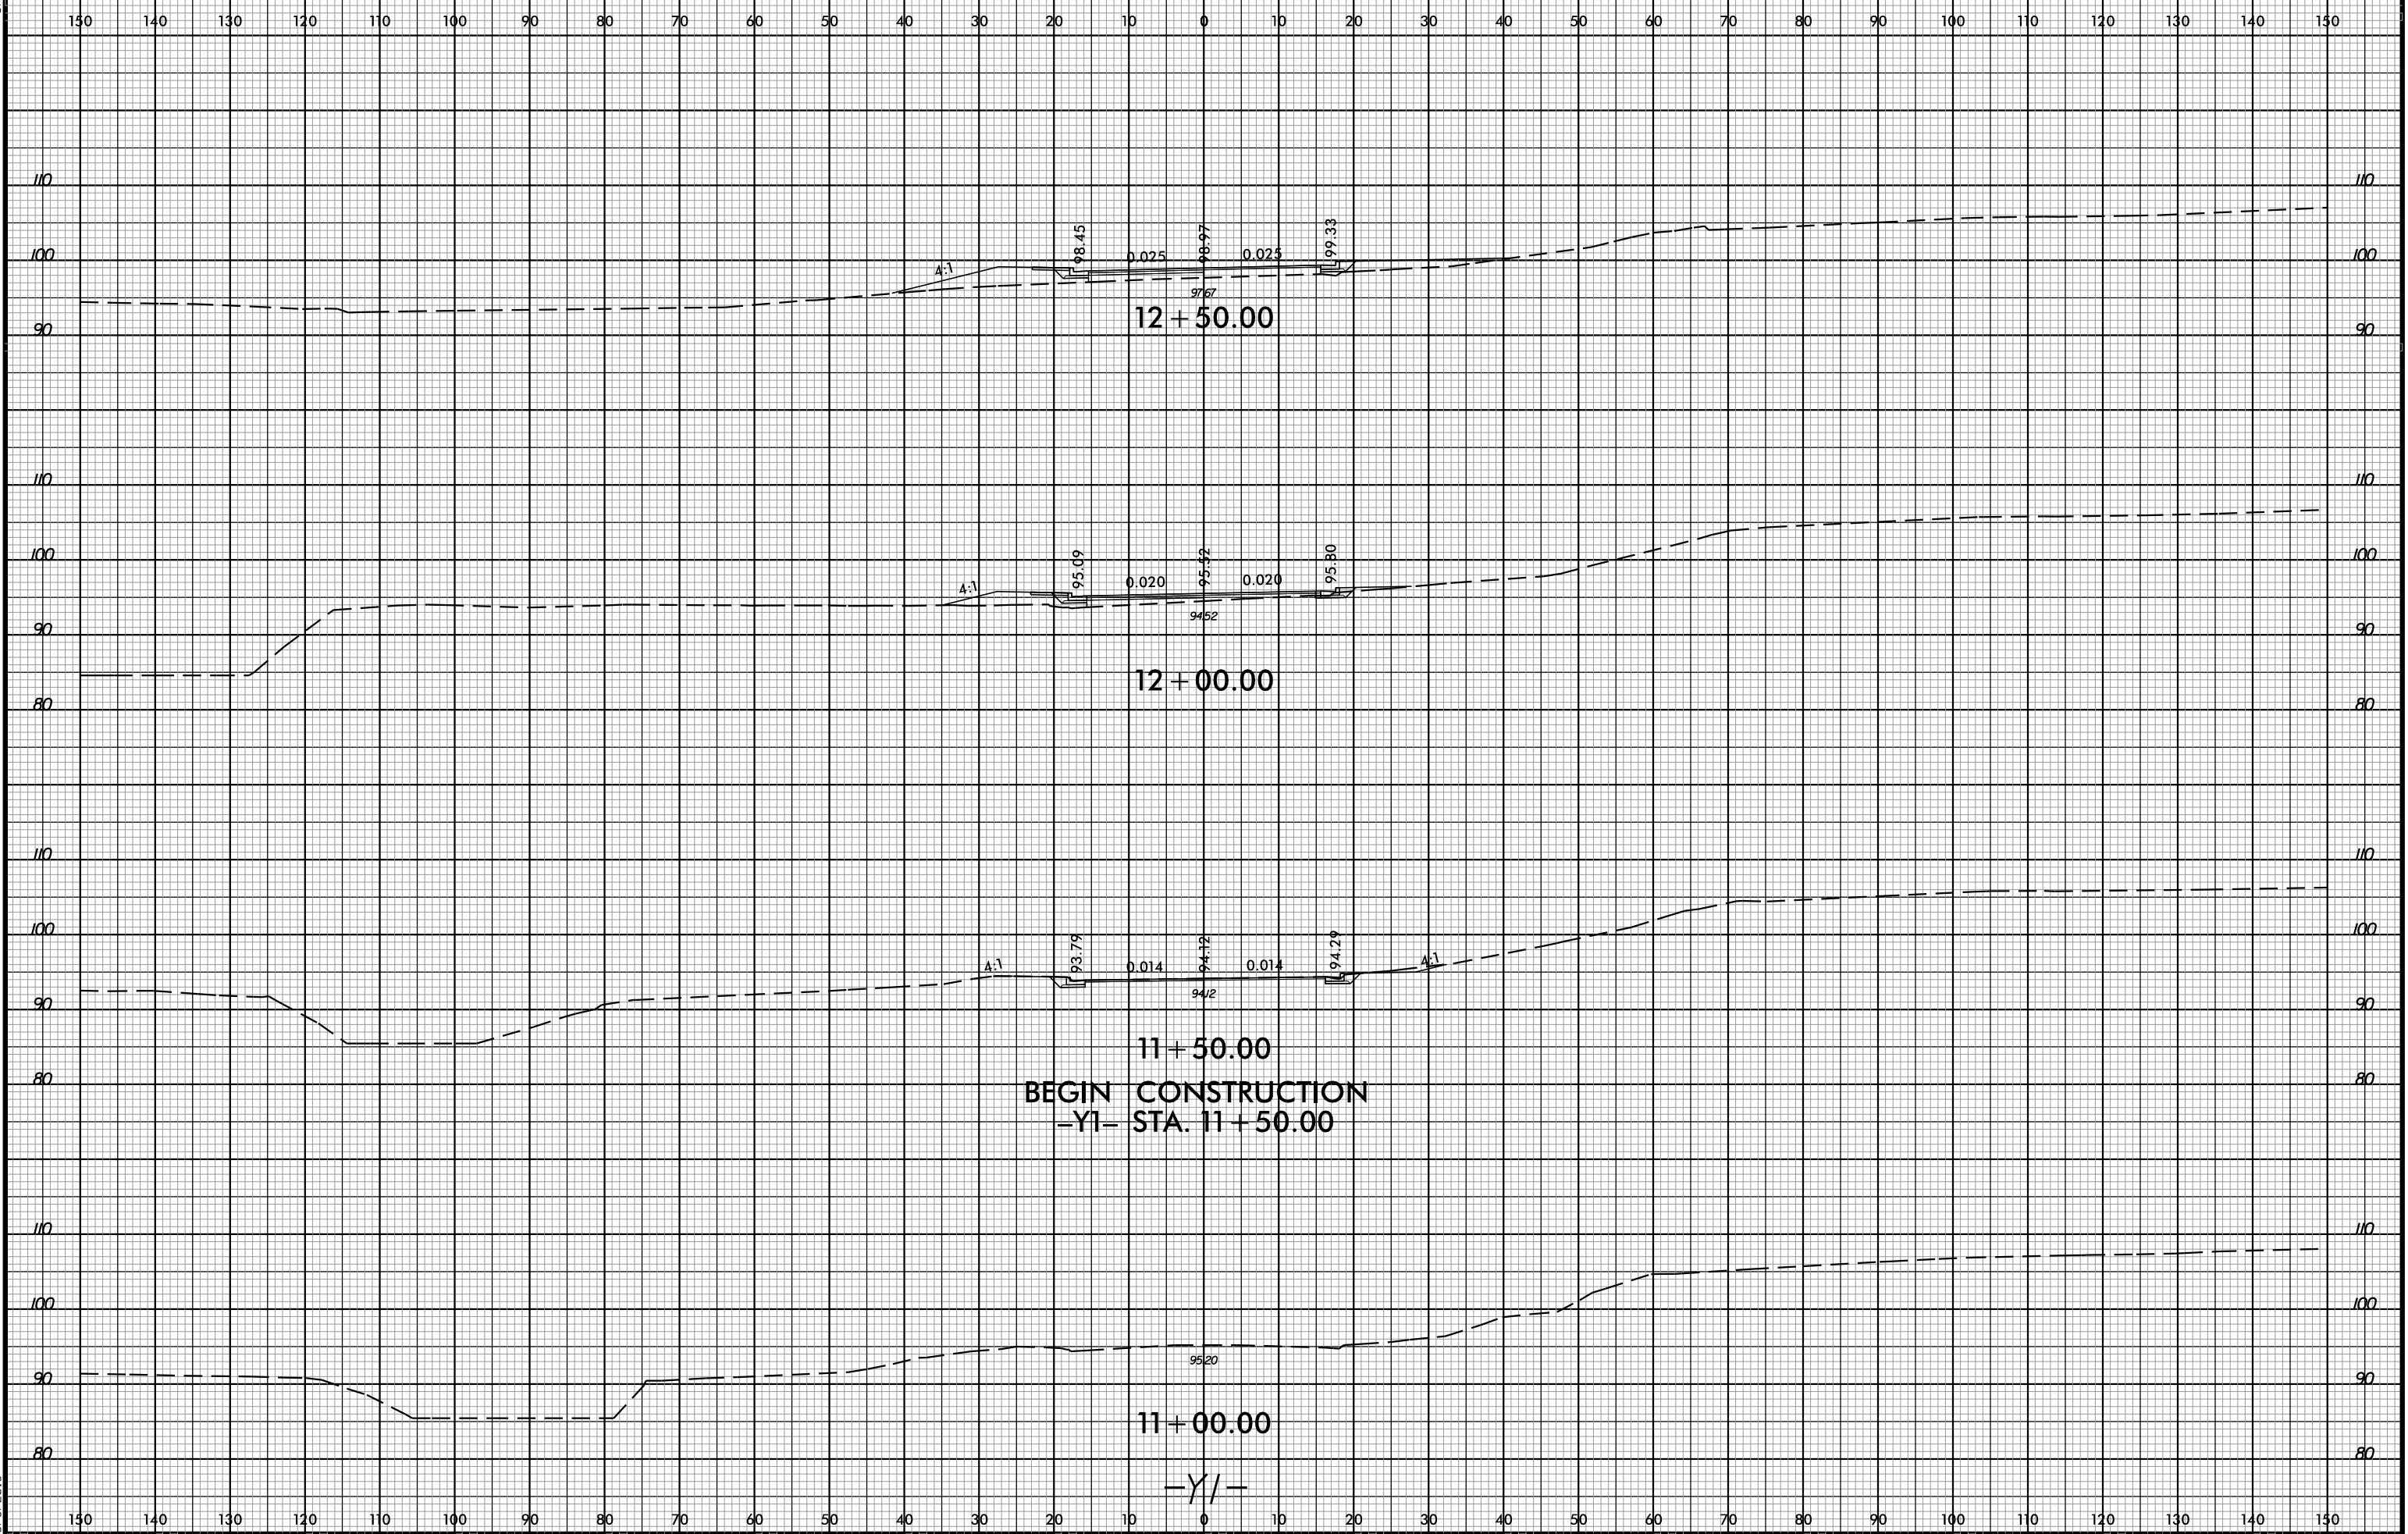

12:28:28 PM
8/23/99
6/23/2015
p1.tcf9