
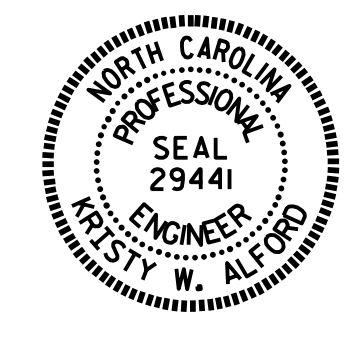


TRACK LOCATION	TOP OF RAIL ELEVATION							
	ALONG -Y6-	BETWEEN -Y6- & -Y7-		CROSSOVER		ALONG -Y7-		
-Y6- STATION	1 st RAIL	2 nd RAIL	3 rd RAIL	4 th RAIL	5 th RAIL	6 th RAIL	7 th RAIL	8 th RAIL
11+75.00	102.34	102.39	102.53	102.53	102.54	102.59	102.16	102.12
12+00.00	102.30	102.33	102.39	102.38	102.39	102.41	101.98	101.96
12+25.00	102.25	102.28	102.27	102.25	102.24	102.24	101.81	101.79
12+50.00	102.21	102.22	102.17	102.15	N/A	N/A	101.64	101.62
12+75.00	102.14	102.17	102.07	102.05	N/A	N/A	101.48	101.45
13+00.00	102.08	102.10	101.97	101.96	N/A	N/A	101.40	101.37
13+25.00	102.01	102.03	101.88	101.87	N/A	N/A	101.35	101.35

NOTE:
 THE RAILROAD TRACK TOP RAIL ELEVATIONS SHOWN ON THE PLANS ARE FROM THE BEST INFORMATION AVAILABLE. PRIOR TO BEGINNING BRIDGE CONSTRUCTION, VERIFY THE TOP OF RAIL ELEVATIONS AND REPORT ANY VARIATIONS TO THE ENGINEER. ANY PLAN REVISIONS NECESSARY TO ACHIEVE THE REQUIRED MINIMUM VERTICAL CLEARANCE WILL BE PROVIDED BY THE DEPARTMENT.

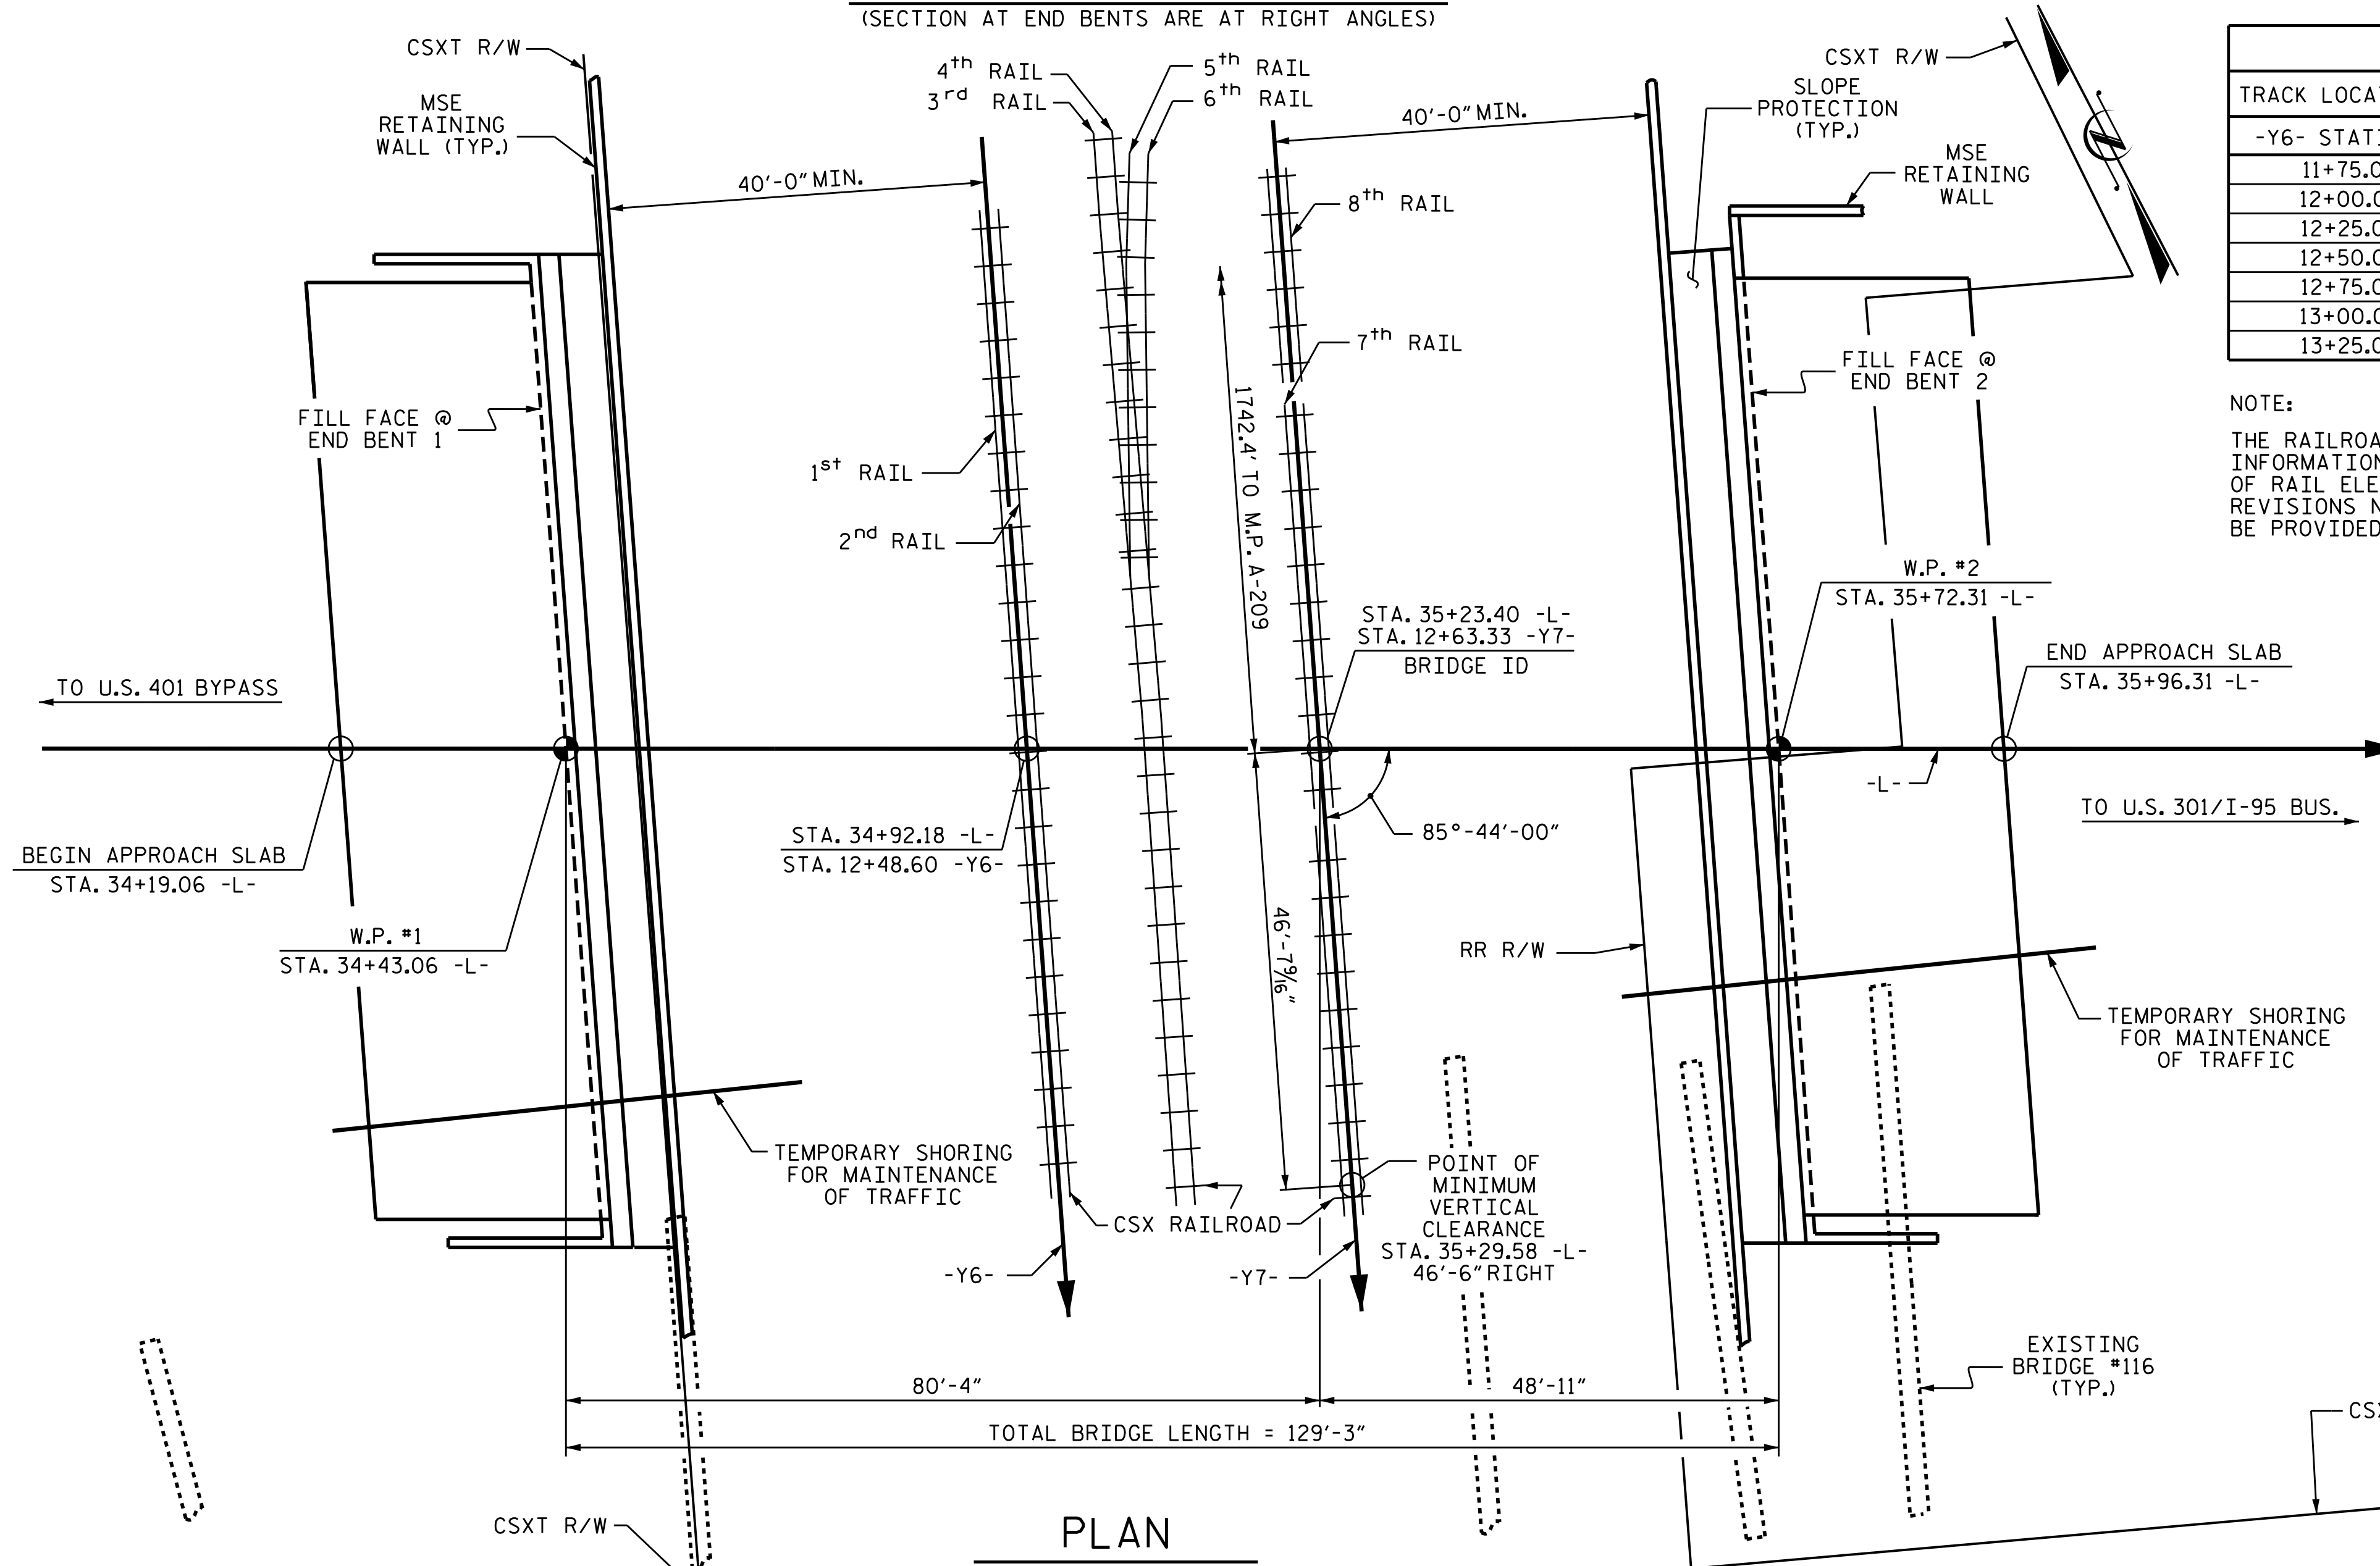

PROJECT NO. B-4490
CUMBERLAND COUNTY
 STATION: 35+23.40 -L-
12+63.33 -Y7-
 MILE POST A-209.33
 BRIDGE #437

STATE OF NORTH CAROLINA
 DEPARTMENT OF TRANSPORTATION
 RALEIGH
GENERAL DRAWING
 FOR BRIDGE ON NC 24-210
 OVER CSX RAILROAD

REVISIONS						SHEET NO.
NO.	BY:	DATE:	NO.	BY:	DATE:	S-43
1			3			TOTAL SHEETS
2			4			84

DRAWN BY : J.P. ADAMS DATE : 7/2015
 CHECKED BY : I.L. AVERETTE DATE : 8/2015

DOCUMENT NOT CONSIDERED FINAL UNLESS ALL SIGNATURES COMPLETED