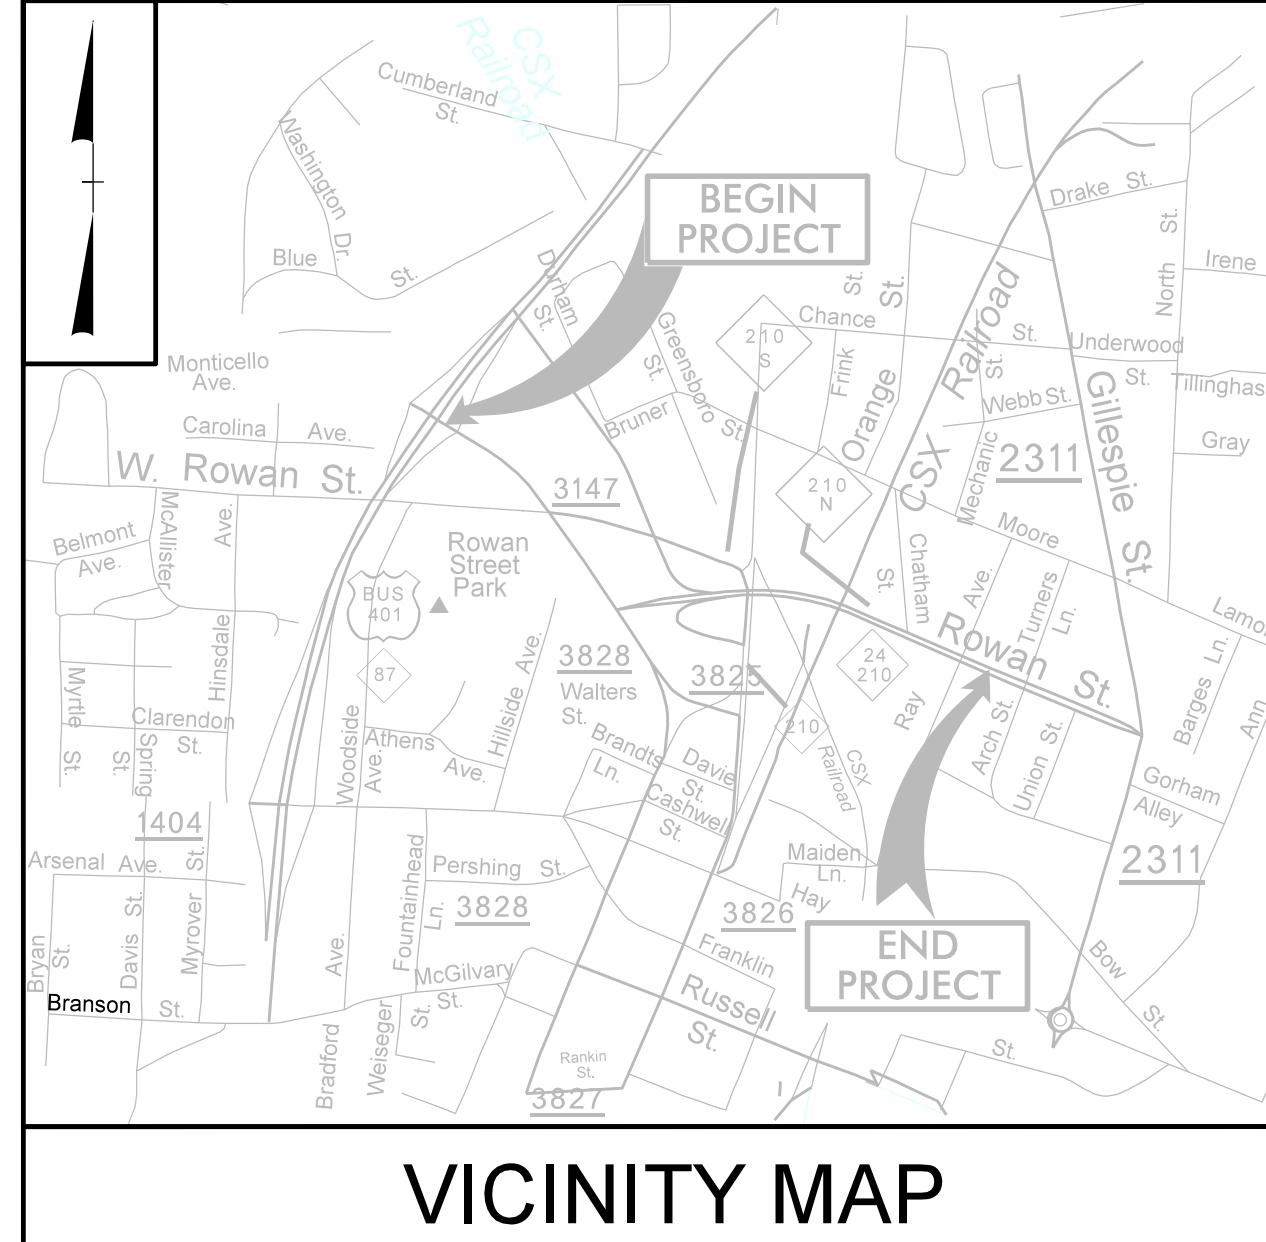


**This electronic collection of documents is provided  
for the convenience of the user  
and is Not a Certified Document –**

**The documents contained herein were originally issued  
and sealed by the individuals whose names and license  
numbers appear on each page, on the dates appearing  
with their signature on that page.**

**This file or an individual page  
shall not be considered a certified document.**

**TIP PROJECT: B-4490****VICINITY MAP**

NOT TO SCALE

**STATE OF NORTH CAROLINA  
DIVISION OF HIGHWAYS**

**UTILITIES BY OTHERS PLANS  
CUMBERLAND COUNTY**

**LOCATION: BRIDGE NO. II6 OVER CSX RR, NORFOLK SOUTHERN RR,  
AND HILLSBORO STREET ON NC/24-210**

**TYPE OF WORK: UTILITIES**

**BEGIN BRIDGE**

-L- STA. 28+89.67

**END BRIDGE**

-L- STA. 30+46.17

**BEGIN BRIDGE**


-L- STA. 34+43.06

**END BRIDGE**

-L- STA. 35+72.31



**END CONSTRUCTION**  
-L- STA. 42+75.00

**END TIP PROJECT B-4490**  
-L- STA. 44+00.00

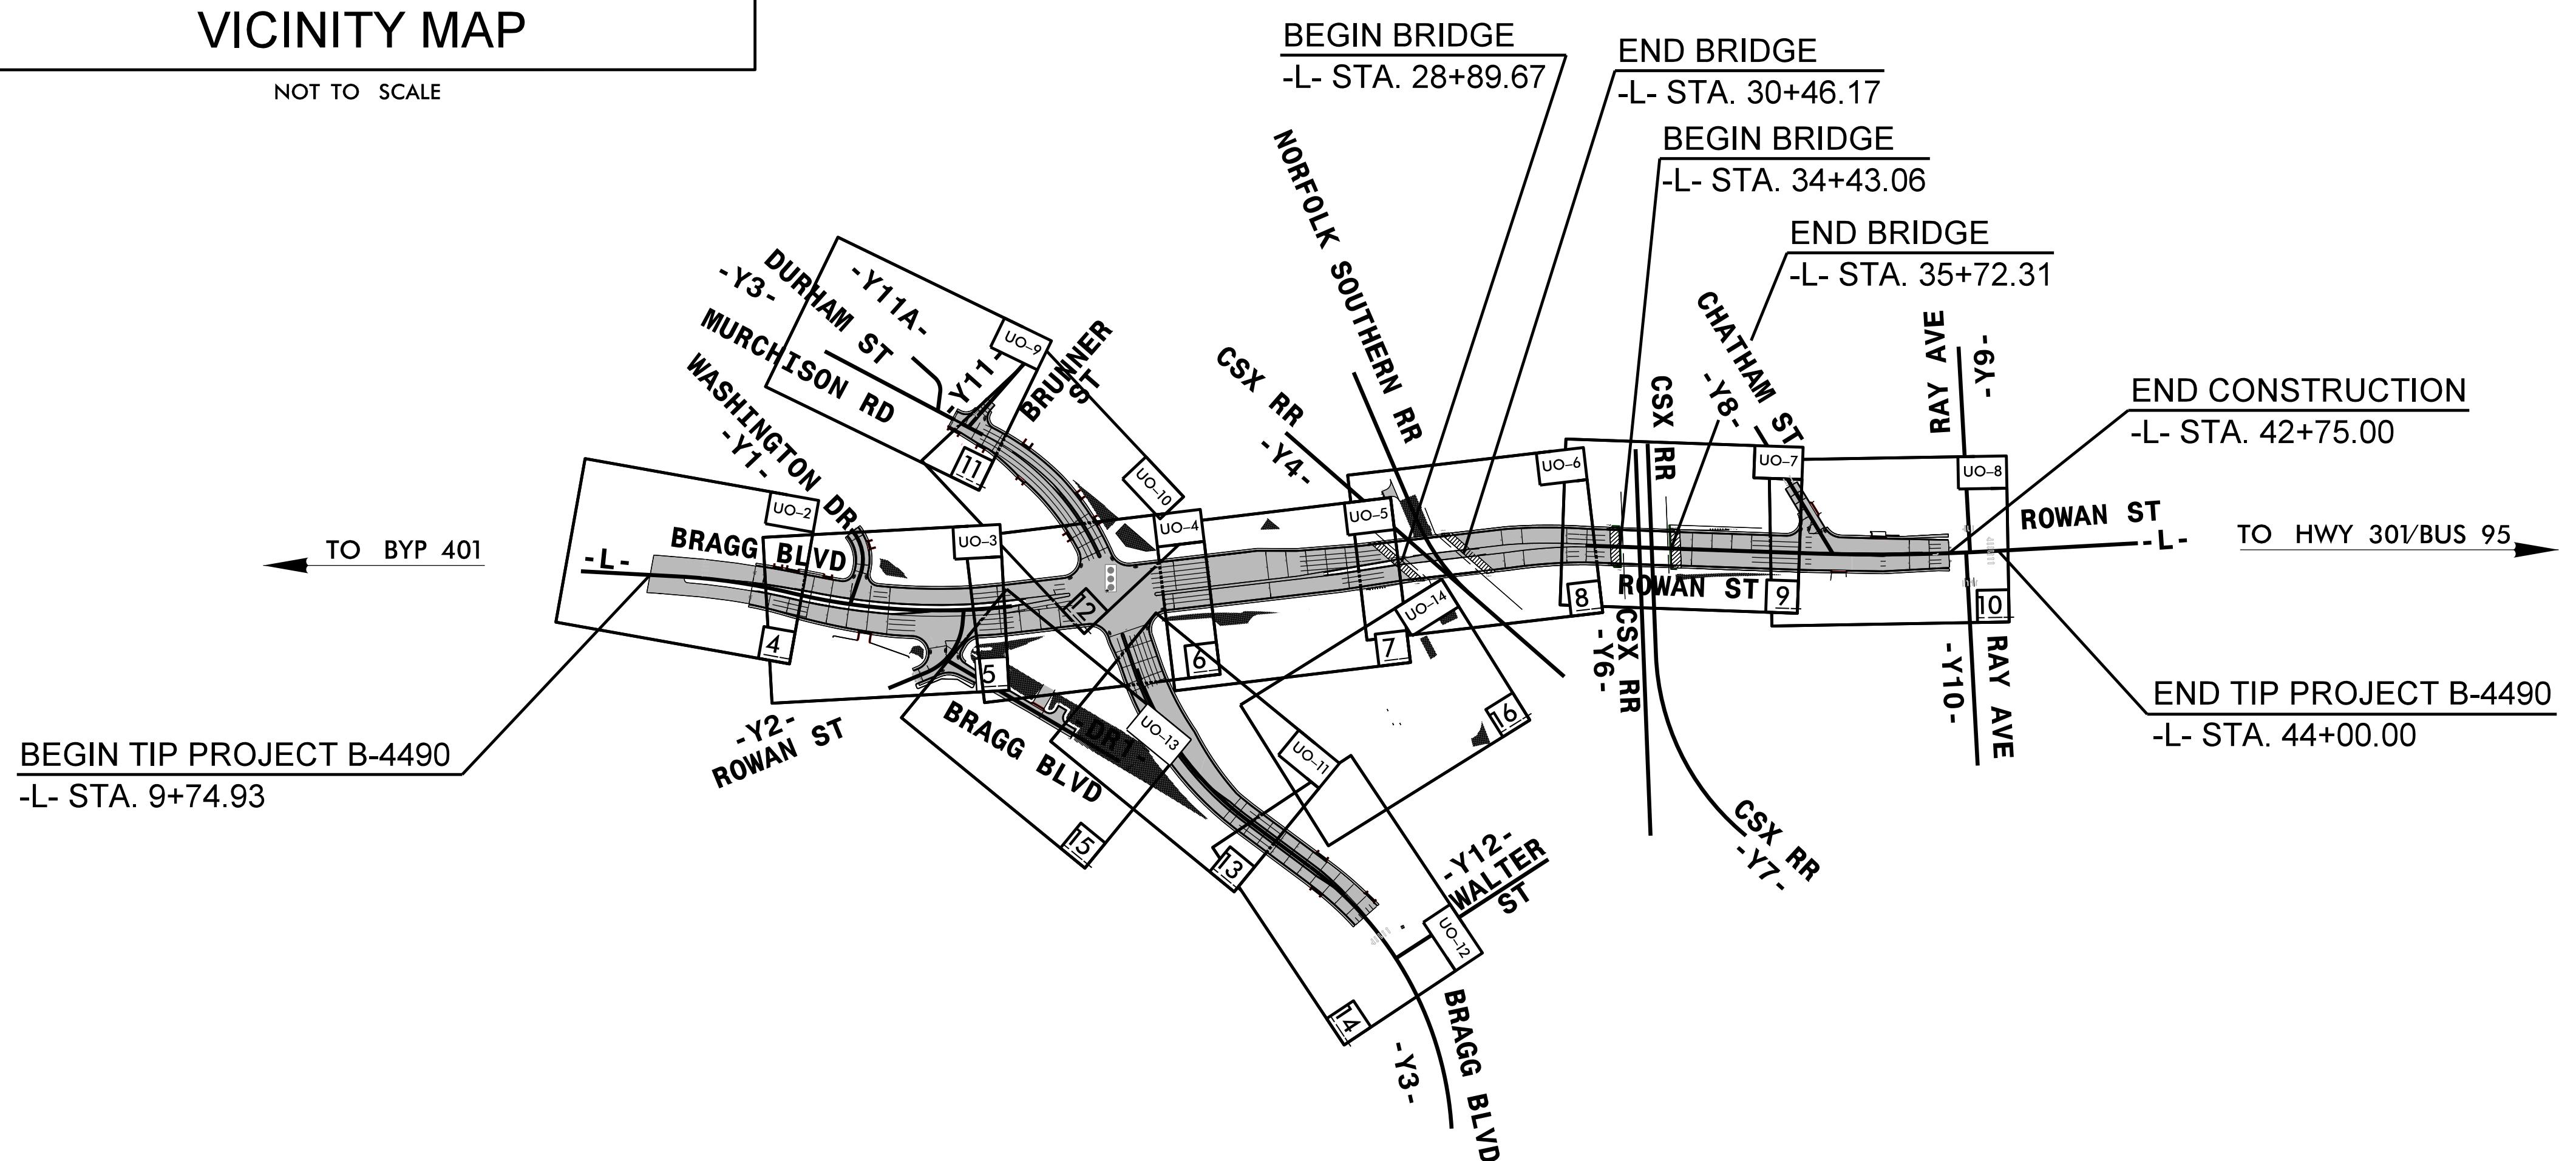**UCC**

Utility Coordination Consultants  
P.O.Box 450  
Mineral Springs, NC 28108  
704-844-9093


JDC

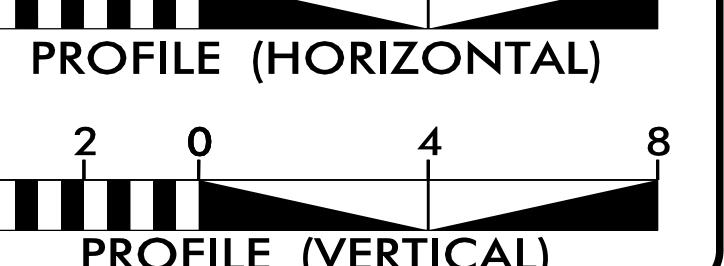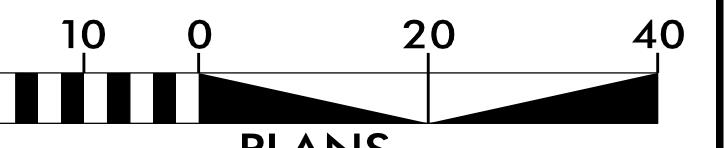**GRAPHIC SCALES****INDEX OF SHEETS****SHEET NO.****DESCRIPTION**

TITLE SHEET

UO-1  
UO-2 THRU UO-14 UTILITY BY OTHERS PLAN SHEETS**UTILITY OWNERS ON PROJECT**

- |                            |                      |
|----------------------------|----------------------|
| (A) PWC.....               | Power (Dist & Trans) |
| (B) PWC.....               | Communications       |
| (C) CenturyLink.....       | Communications       |
| (D) Time Warner Cable..... | Communications       |
| (E) Level 3.....           | Communications       |
| (F) MCNC.....              | Communications       |
| (G) Piedmont Nat. Gas..... | Natural Gas (Dist)   |

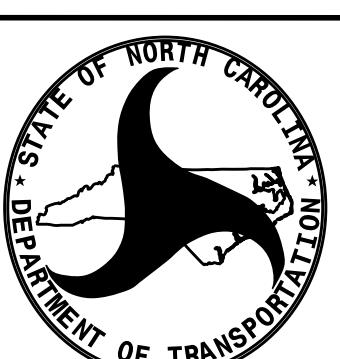

PREPARED IN THE OFFICE OF:  
**DIVISION OF HIGHWAYS  
UTILITIES UNIT  
UTILITIES ENGINEERING**


1555 MAIL SERVICES CENTER  
RALEIGH, NC 27699-1555  
PHONE (919) 707-6690  
FAX (919) 250-4151

Roger Worthington, P.E. UTILITIES SECTION ENGINEER  
Bo Hemphill, P.E. UTILITIES SQUAD LEADER PROJECT ENGINEER  
Nabil Hamdan UTILITIES PROJECT DESIGNER

\$\$\$\$\$\$ SYSTEMS \$\$\$\$\$\$  
\$\$\$\$ NAMES \$\$\$\$  
\$\$\$\$ USERNAMES \$\$\$\$  
\$\$\$\$

## UTILITIES BY OTHERS

**NOTE:**  
ALL PROPOSED UTILITY WORK SHOWN ON THIS SHEET WILL BE DONE BY OTHERS. NO PAYMENT WILL BE MADE TO THE CONTRACTOR FOR PROPOSED UTILITY WORK SHOWN ON THIS SHEET.

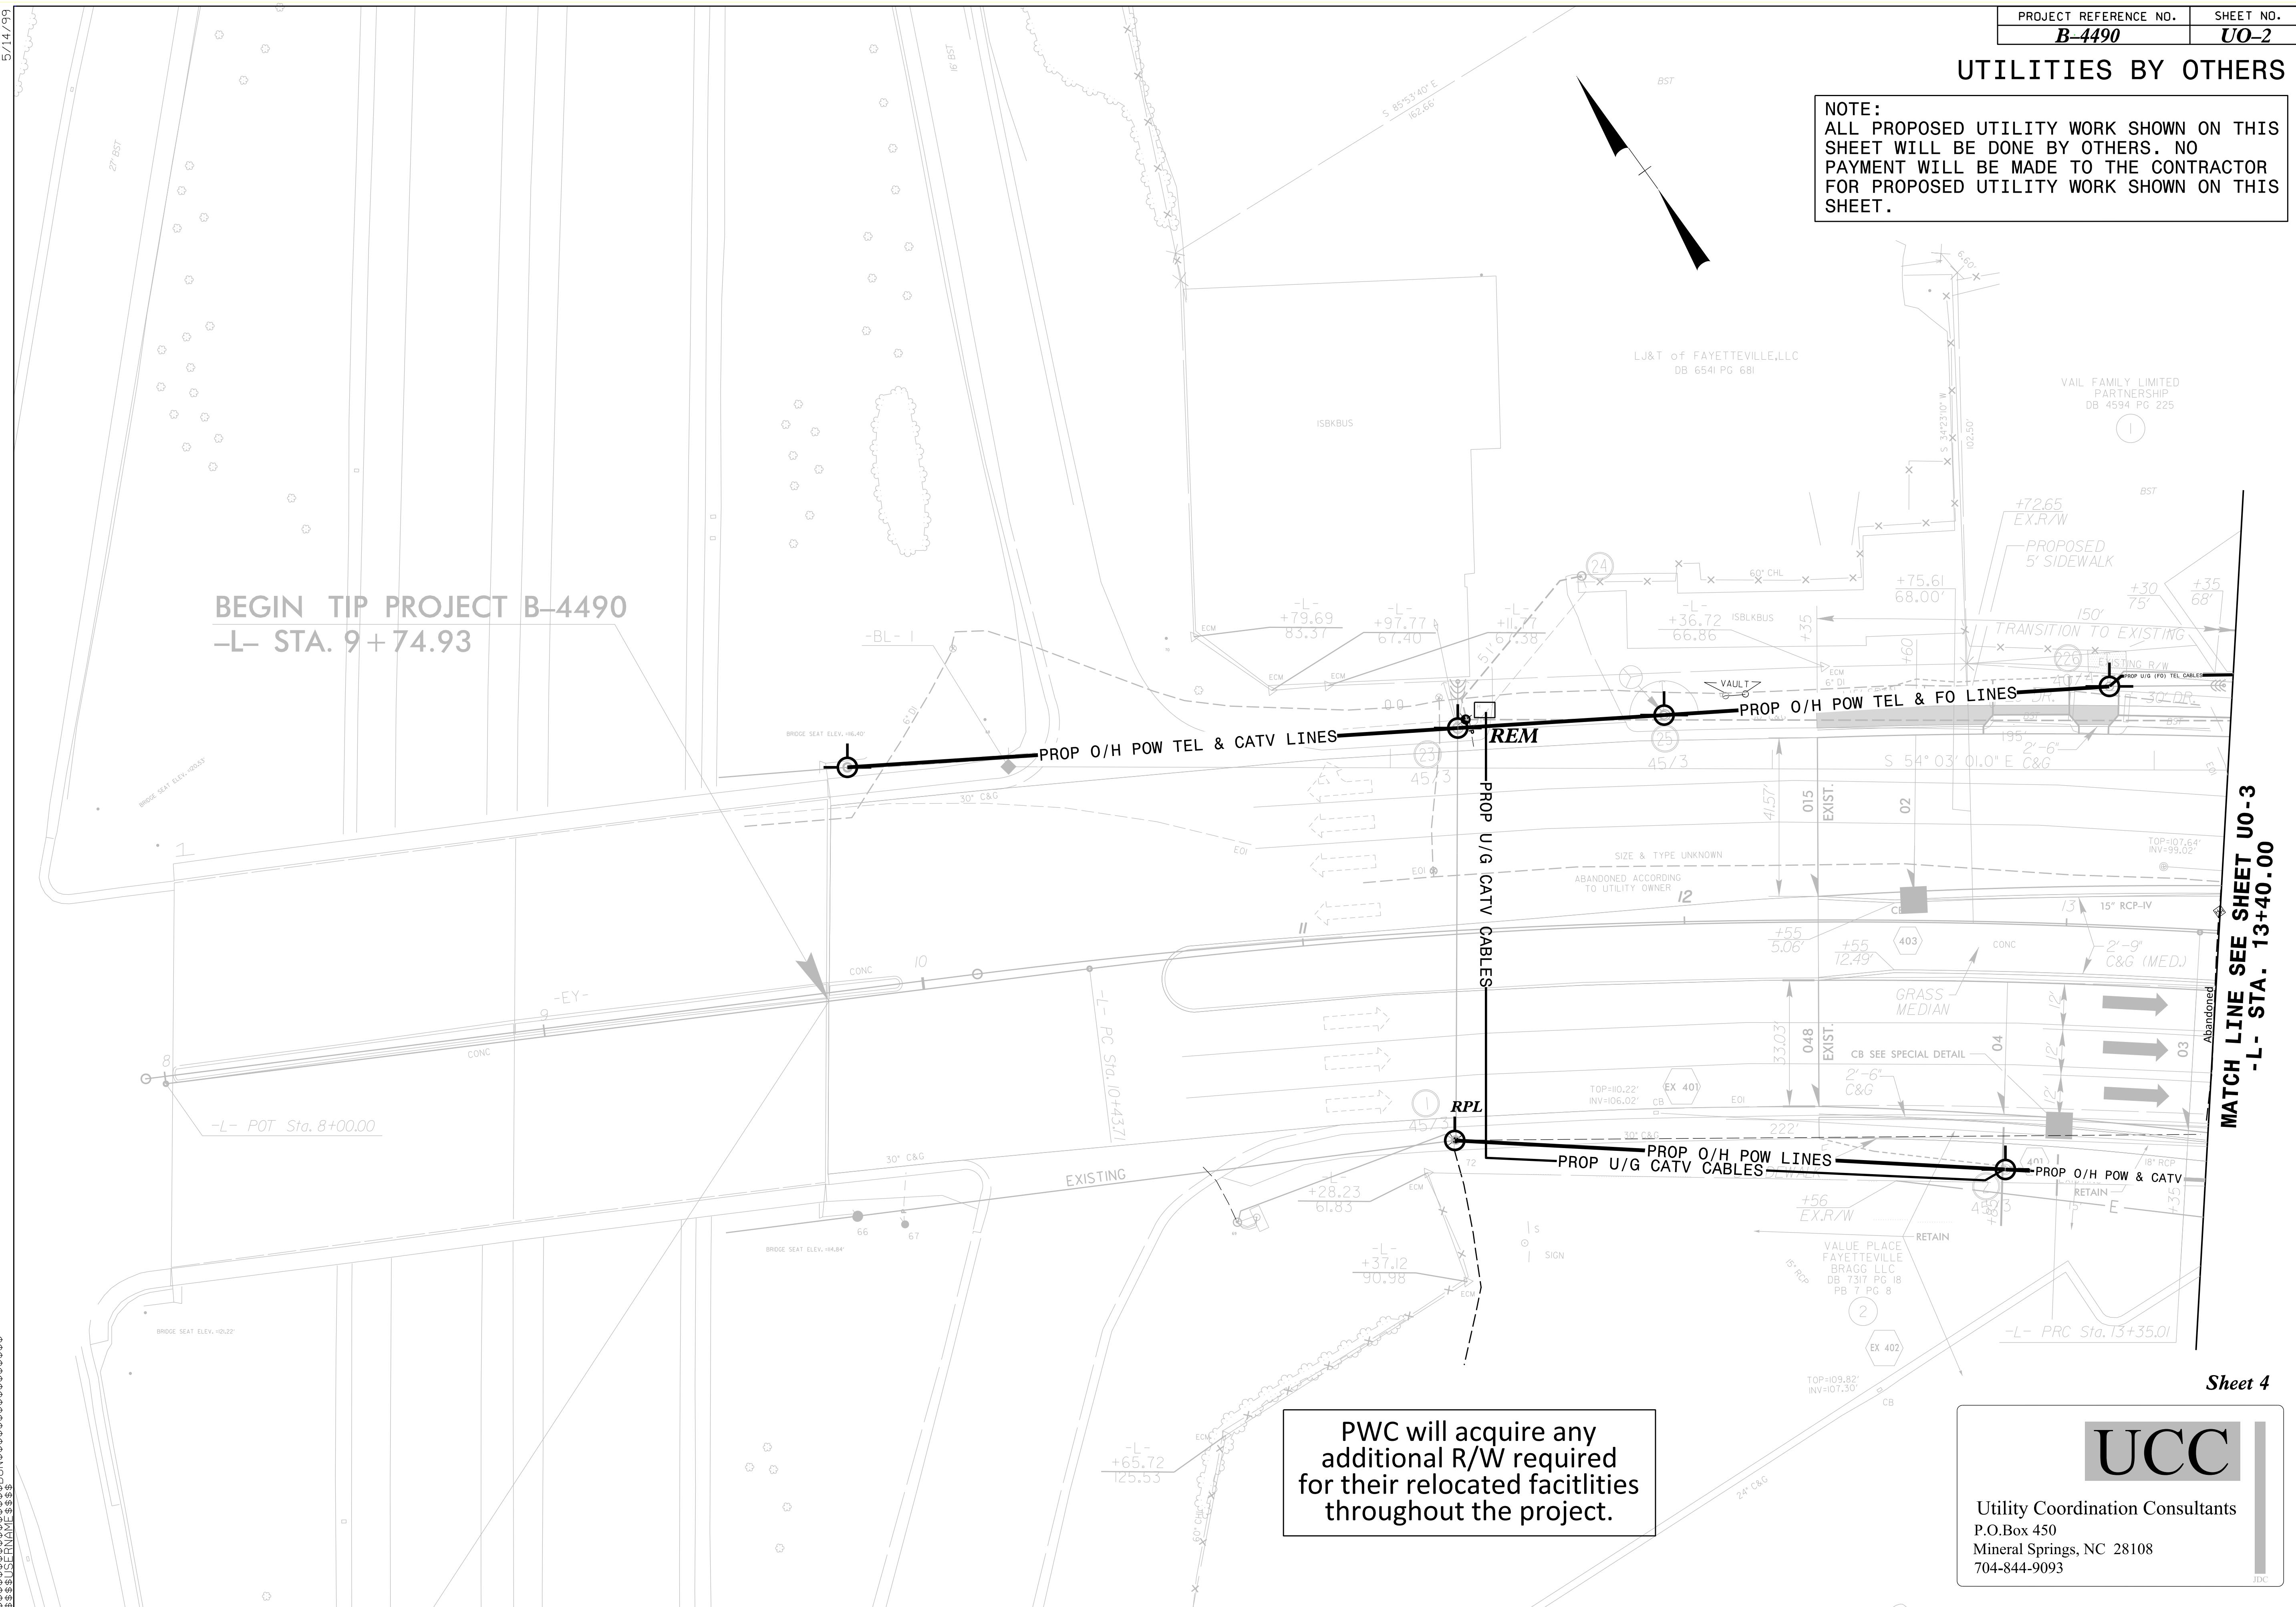

MATCH LINE SEE SHEET 13+40.00 UO-2

MATCH LINE SEE  
INSET IN THIS SHEET  
-Y1- STA. 11+80.00


Sheet 5



Utility Coordination Consultants  
P.O.Box 450  
Mineral Springs, NC 28108  
704-844-9093

Gas Cut off Point

PNG Gas Line  
to Remain

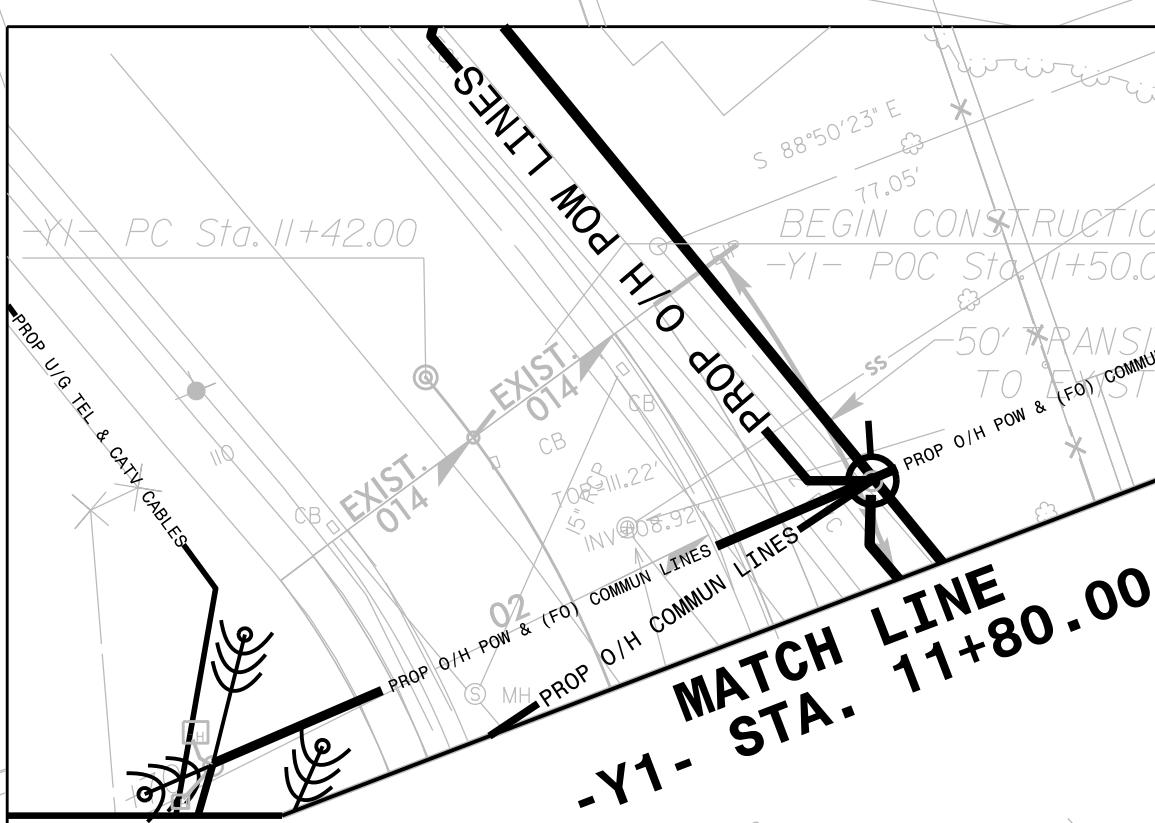

Gas Cut off Point

PNG Gas Line  
to Abandon

Existing MCNC FO Line  
to be Abandoned

REM

REM

REM

REM

REM

REM

UTILITIES BY OTHERS

NOTE:  
ALL PROPOSED UTILITY WORK SHOWN ON THIS  
SHEET WILL BE DONE BY OTHERS. NO  
PAYMENT WILL BE MADE TO THE CONTRACTOR  
FOR PROPOSED UTILITY WORK SHOWN ON THIS  
SHEET.

MATCH LINE SEE SHEET 18+50.00  
-L- STA. 18+50.00

MATCH LINE SEE SHEET 10+80.00 15  
-DR1- STA. 10+80.00 15

MATCH LINE SEE SHEET 18+50.00  
-L- STA. 18+50.00

## UTILITIES BY OTHERS

**NOTE:**  
ALL PROPOSED UTILITY WORK SHOWN ON THIS SHEET WILL BE DONE BY OTHERS. NO PAYMENT WILL BE MADE TO THE CONTRACTOR FOR PROPOSED UTILITY WORK SHOWN ON THIS SHEET.

ROSALIND W. WAITMAN  
DB 5554 PG 248

(15)

**PNG Gas Line  
to be Abandoned**

**Existing MCNC FO Line  
to be Abandoned**

**Abandon TWC  
FO Lines**


**Abandon CenturyLink  
Telephone Lines**

MATCH LINE SEE SHEET UO-5  
-L- STA. 23+50.00

Sheet 6


**UCC**

Utility Coordination Consultants  
P.O.Box 450  
Mineral Springs, NC 28108  
704-844-9093

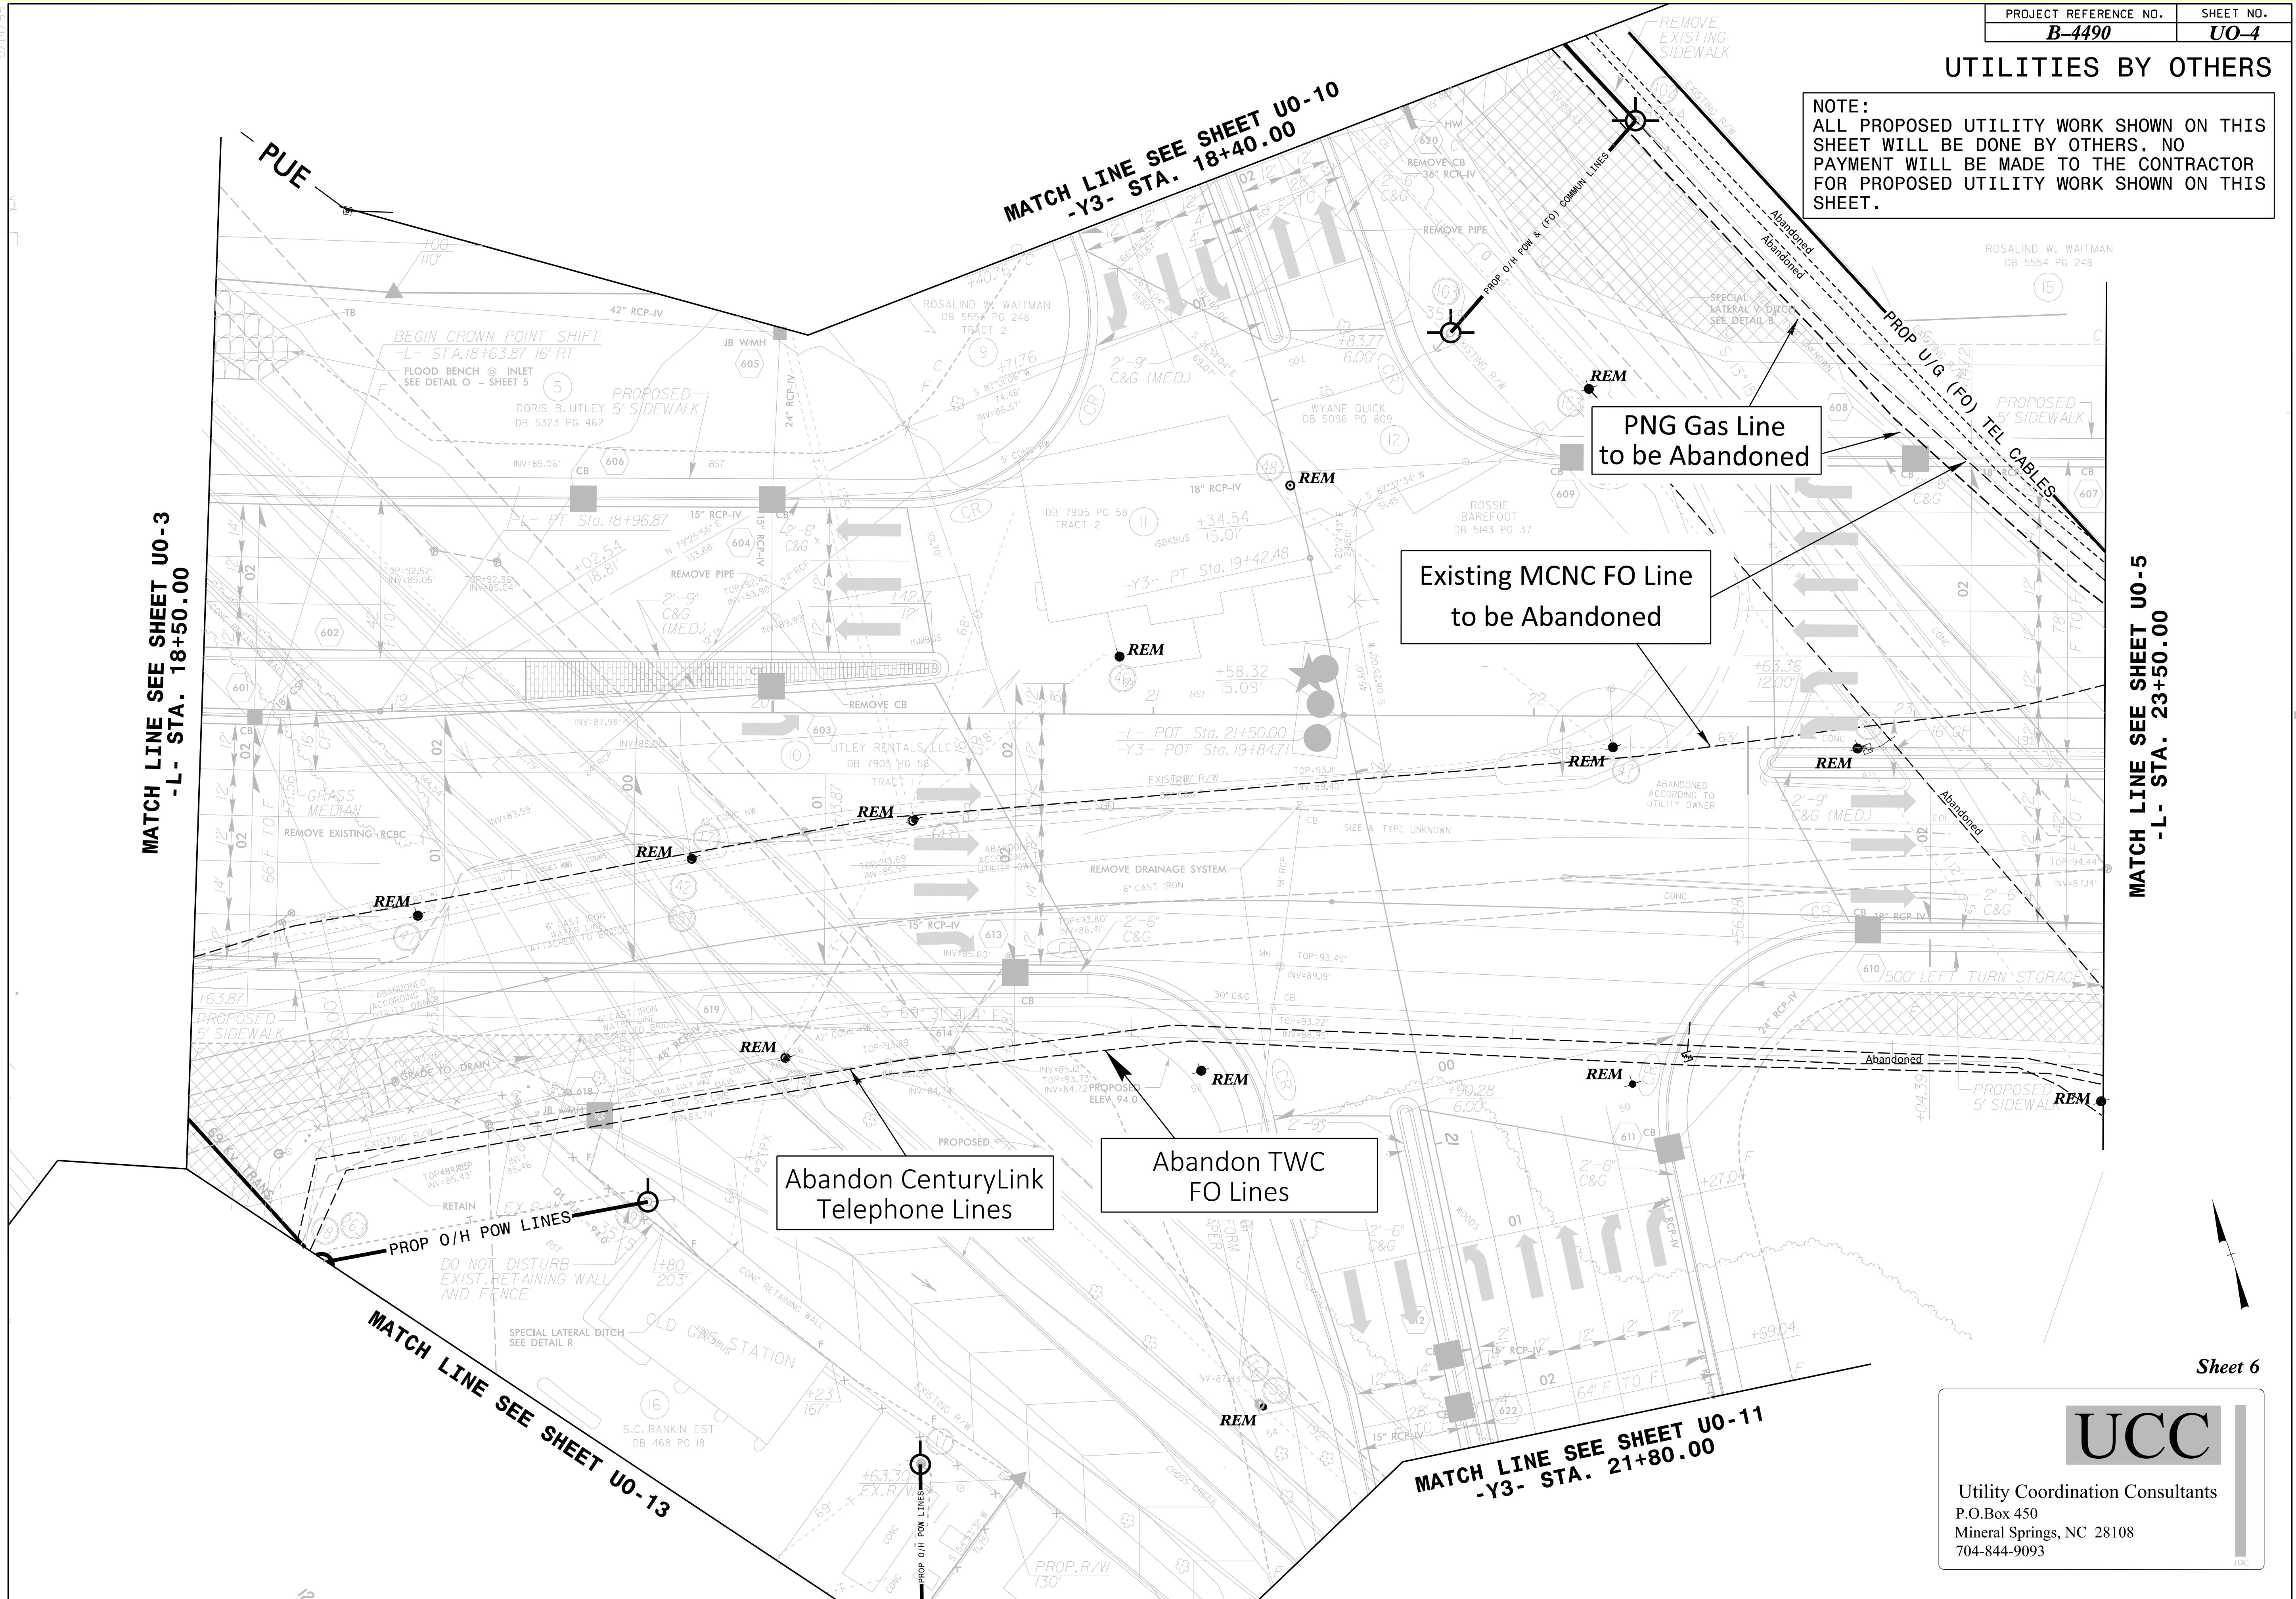

## UTILITIES BY OTHERS

NOTE:  
ALL PROPOSED UTILITY WORK SHOWN ON THIS SHEET WILL BE DONE BY OTHERS. NO PAYMENT WILL BE MADE TO THE CONTRACTOR FOR PROPOSED UTILITY WORK SHOWN ON THIS SHEET.

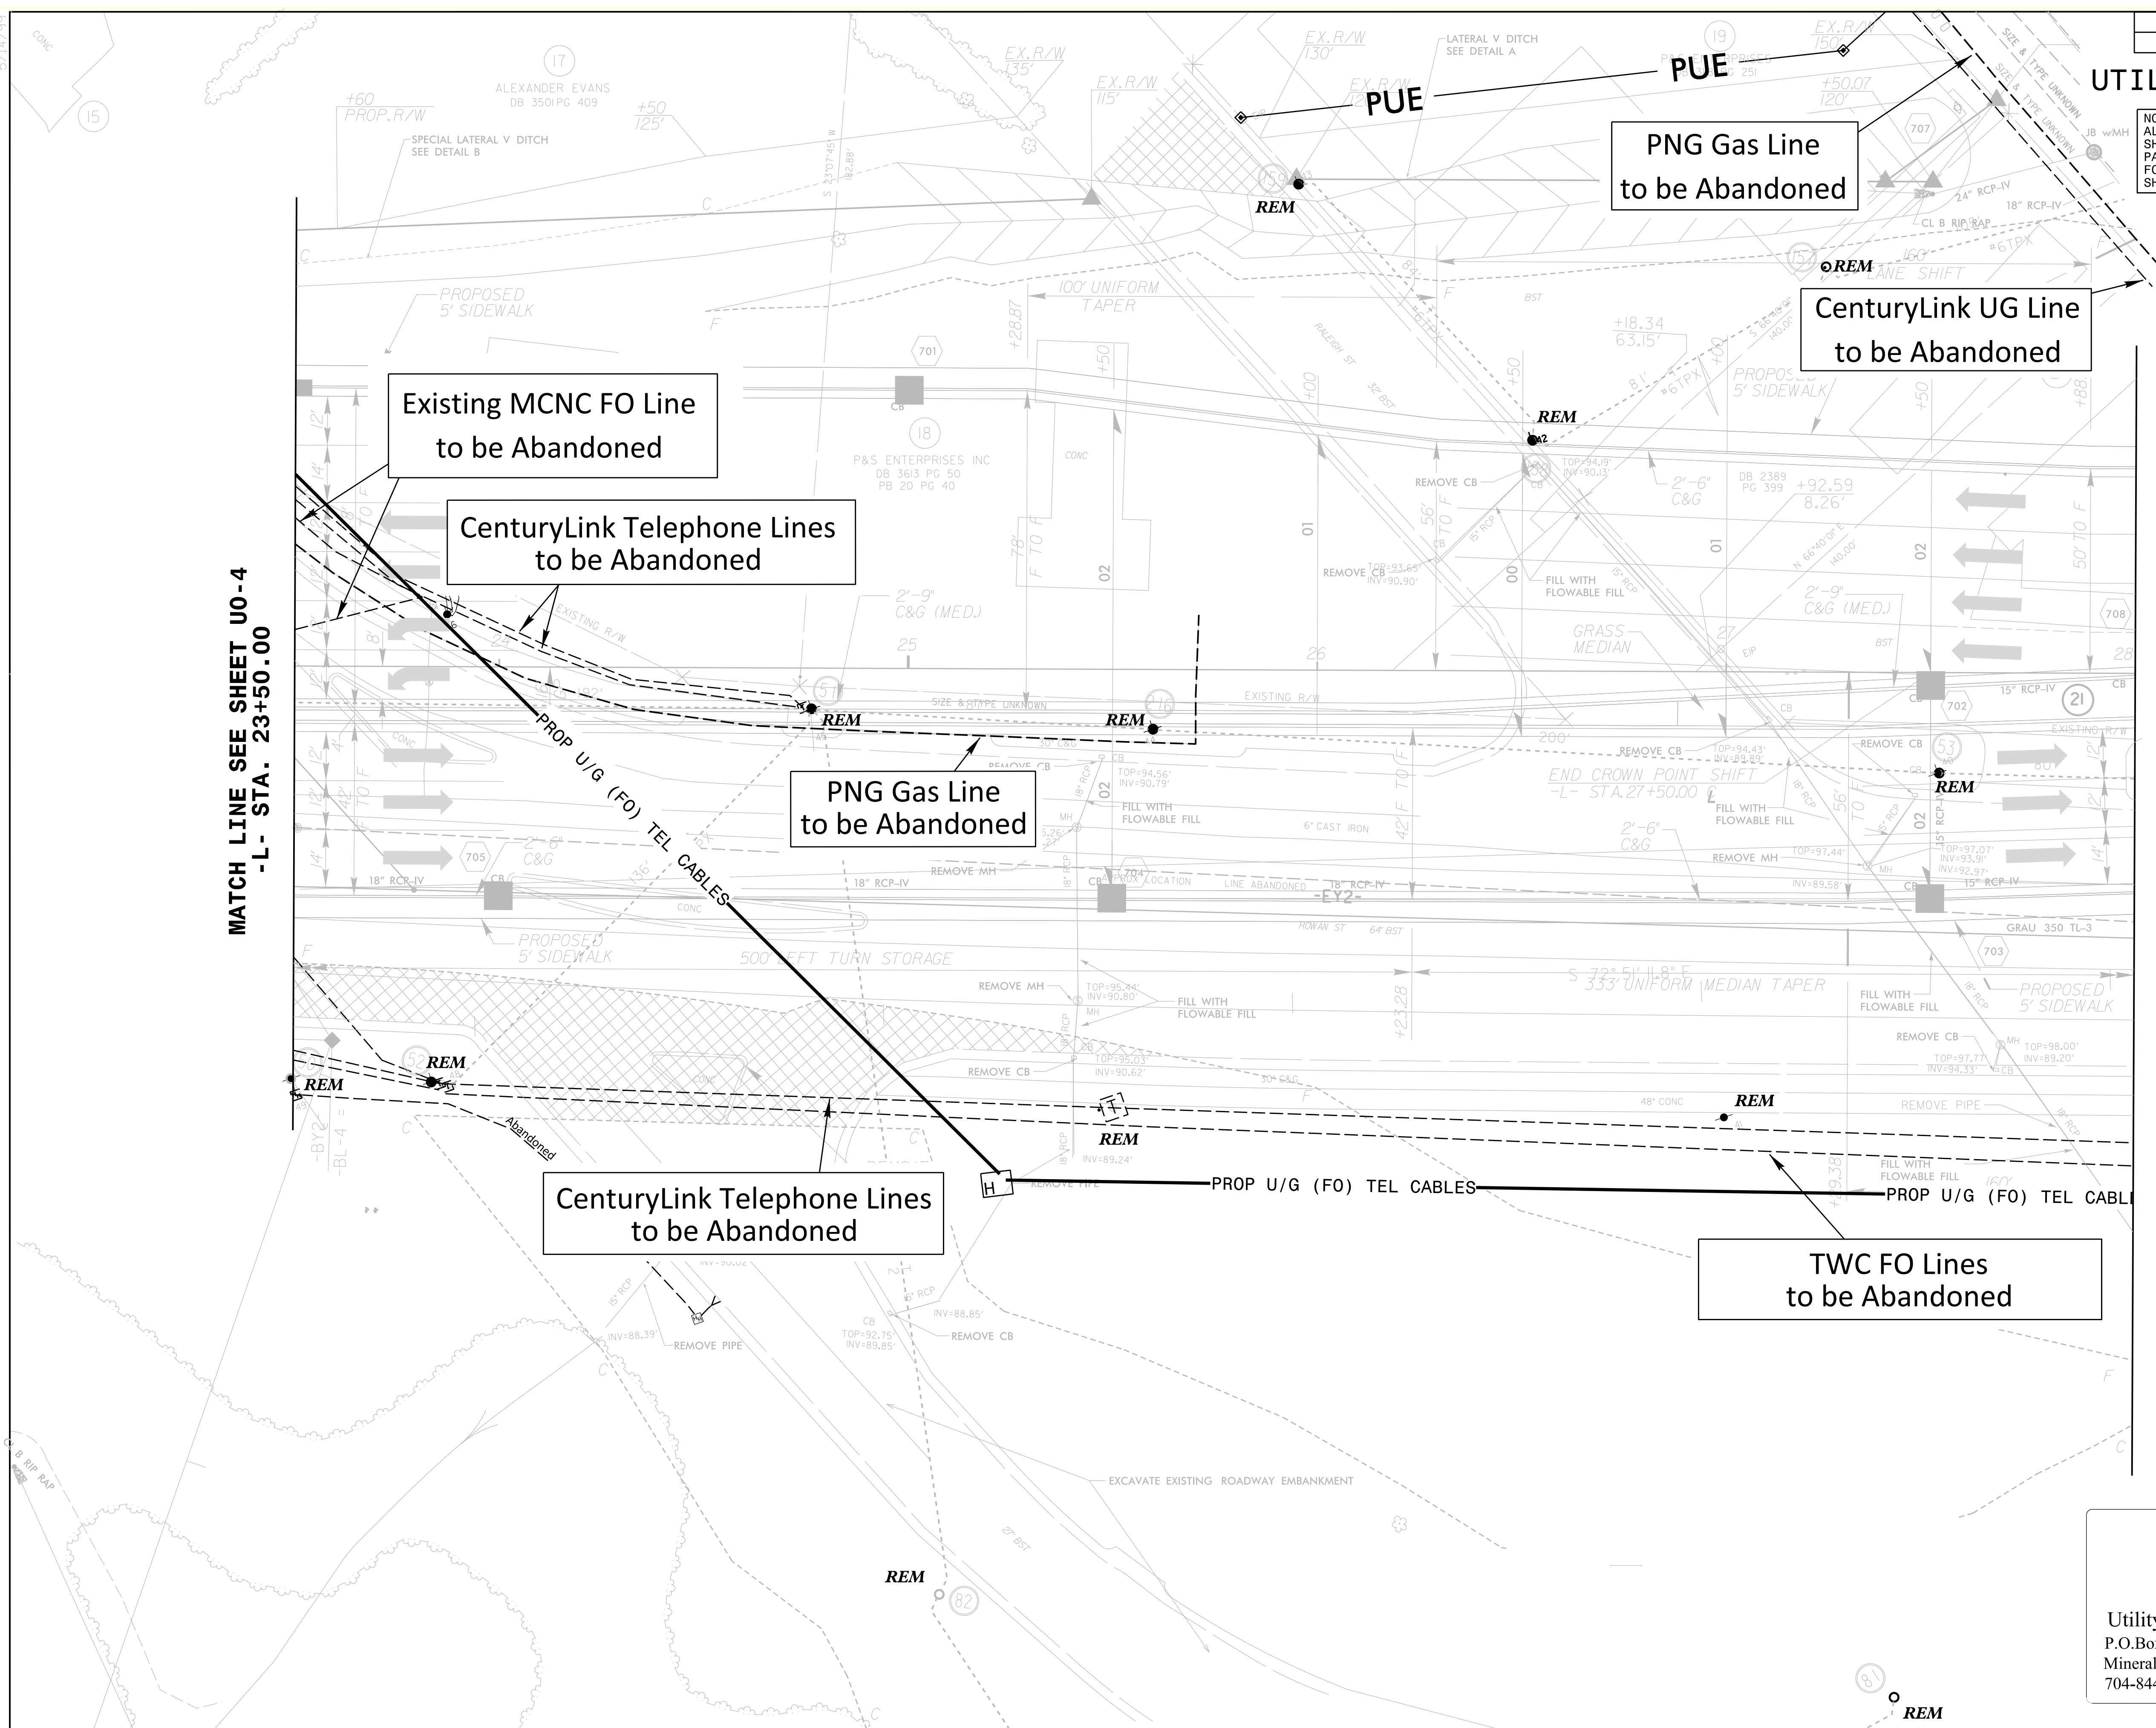

Sheet 7

**UCC**

Utility Coordination Consultants  
P.O.Box 450  
Mineral Springs, NC 28108  
704-844-9093

IDC

# UTILITIES BY OTHERS

**NOTE:**  
ALL PROPOSED UTILITY WORK SHOWN ON THIS  
SHEET WILL BE DONE BY OTHERS. NO  
PAYMENT WILL BE MADE TO THE CONTRACTOR  
FOR PROPOSED UTILITY WORK SHOWN ON THIS  
SHEET.

**MATCH LINE SEE SHEET U0-5**  
**-L- STA. 28+00.00**

# CenturyLink Telephone Lines to be Abandoned

# CenturyLink Ductbank to Remain

# CenturyLink Telephone Lines to be Abandoned

**MATCH LINE SEE SHEET U0-7**  
**-L - STA. 33+40 .00**

## *Sheet 8*

## UTILITIES BY OTHERS

**NOTE:**  
ALL PROPOSED UTILITY WORK SHOWN ON THIS  
SHEET WILL BE DONE BY OTHERS. NO  
PAYMENT WILL BE MADE TO THE CONTRACTOR  
FOR PROPOSED UTILITY WORK SHOWN ON THIS  
SHEET.

# Verizon/MCI existing Fiber Line to Remain

**MATCH LINE SEE SHEET U0-6**  
**-L- STA. 33+40.00**

## Existing RR Lines to Remain


# Existing PWC UG Power to Remain

**MATCH LINE SEE SHEET U0-8  
-L- STA. 38+40 .00**

# *Sheet 9*

## UTILITIES BY OTHERS

**NOTE:**  
ALL PROPOSED UTILITY WORK SHOWN ON THIS SHEET WILL BE DONE BY OTHERS. NO PAYMENT WILL BE MADE TO THE CONTRACTOR FOR PROPOSED UTILITY WORK SHOWN ON THIS SHEET.

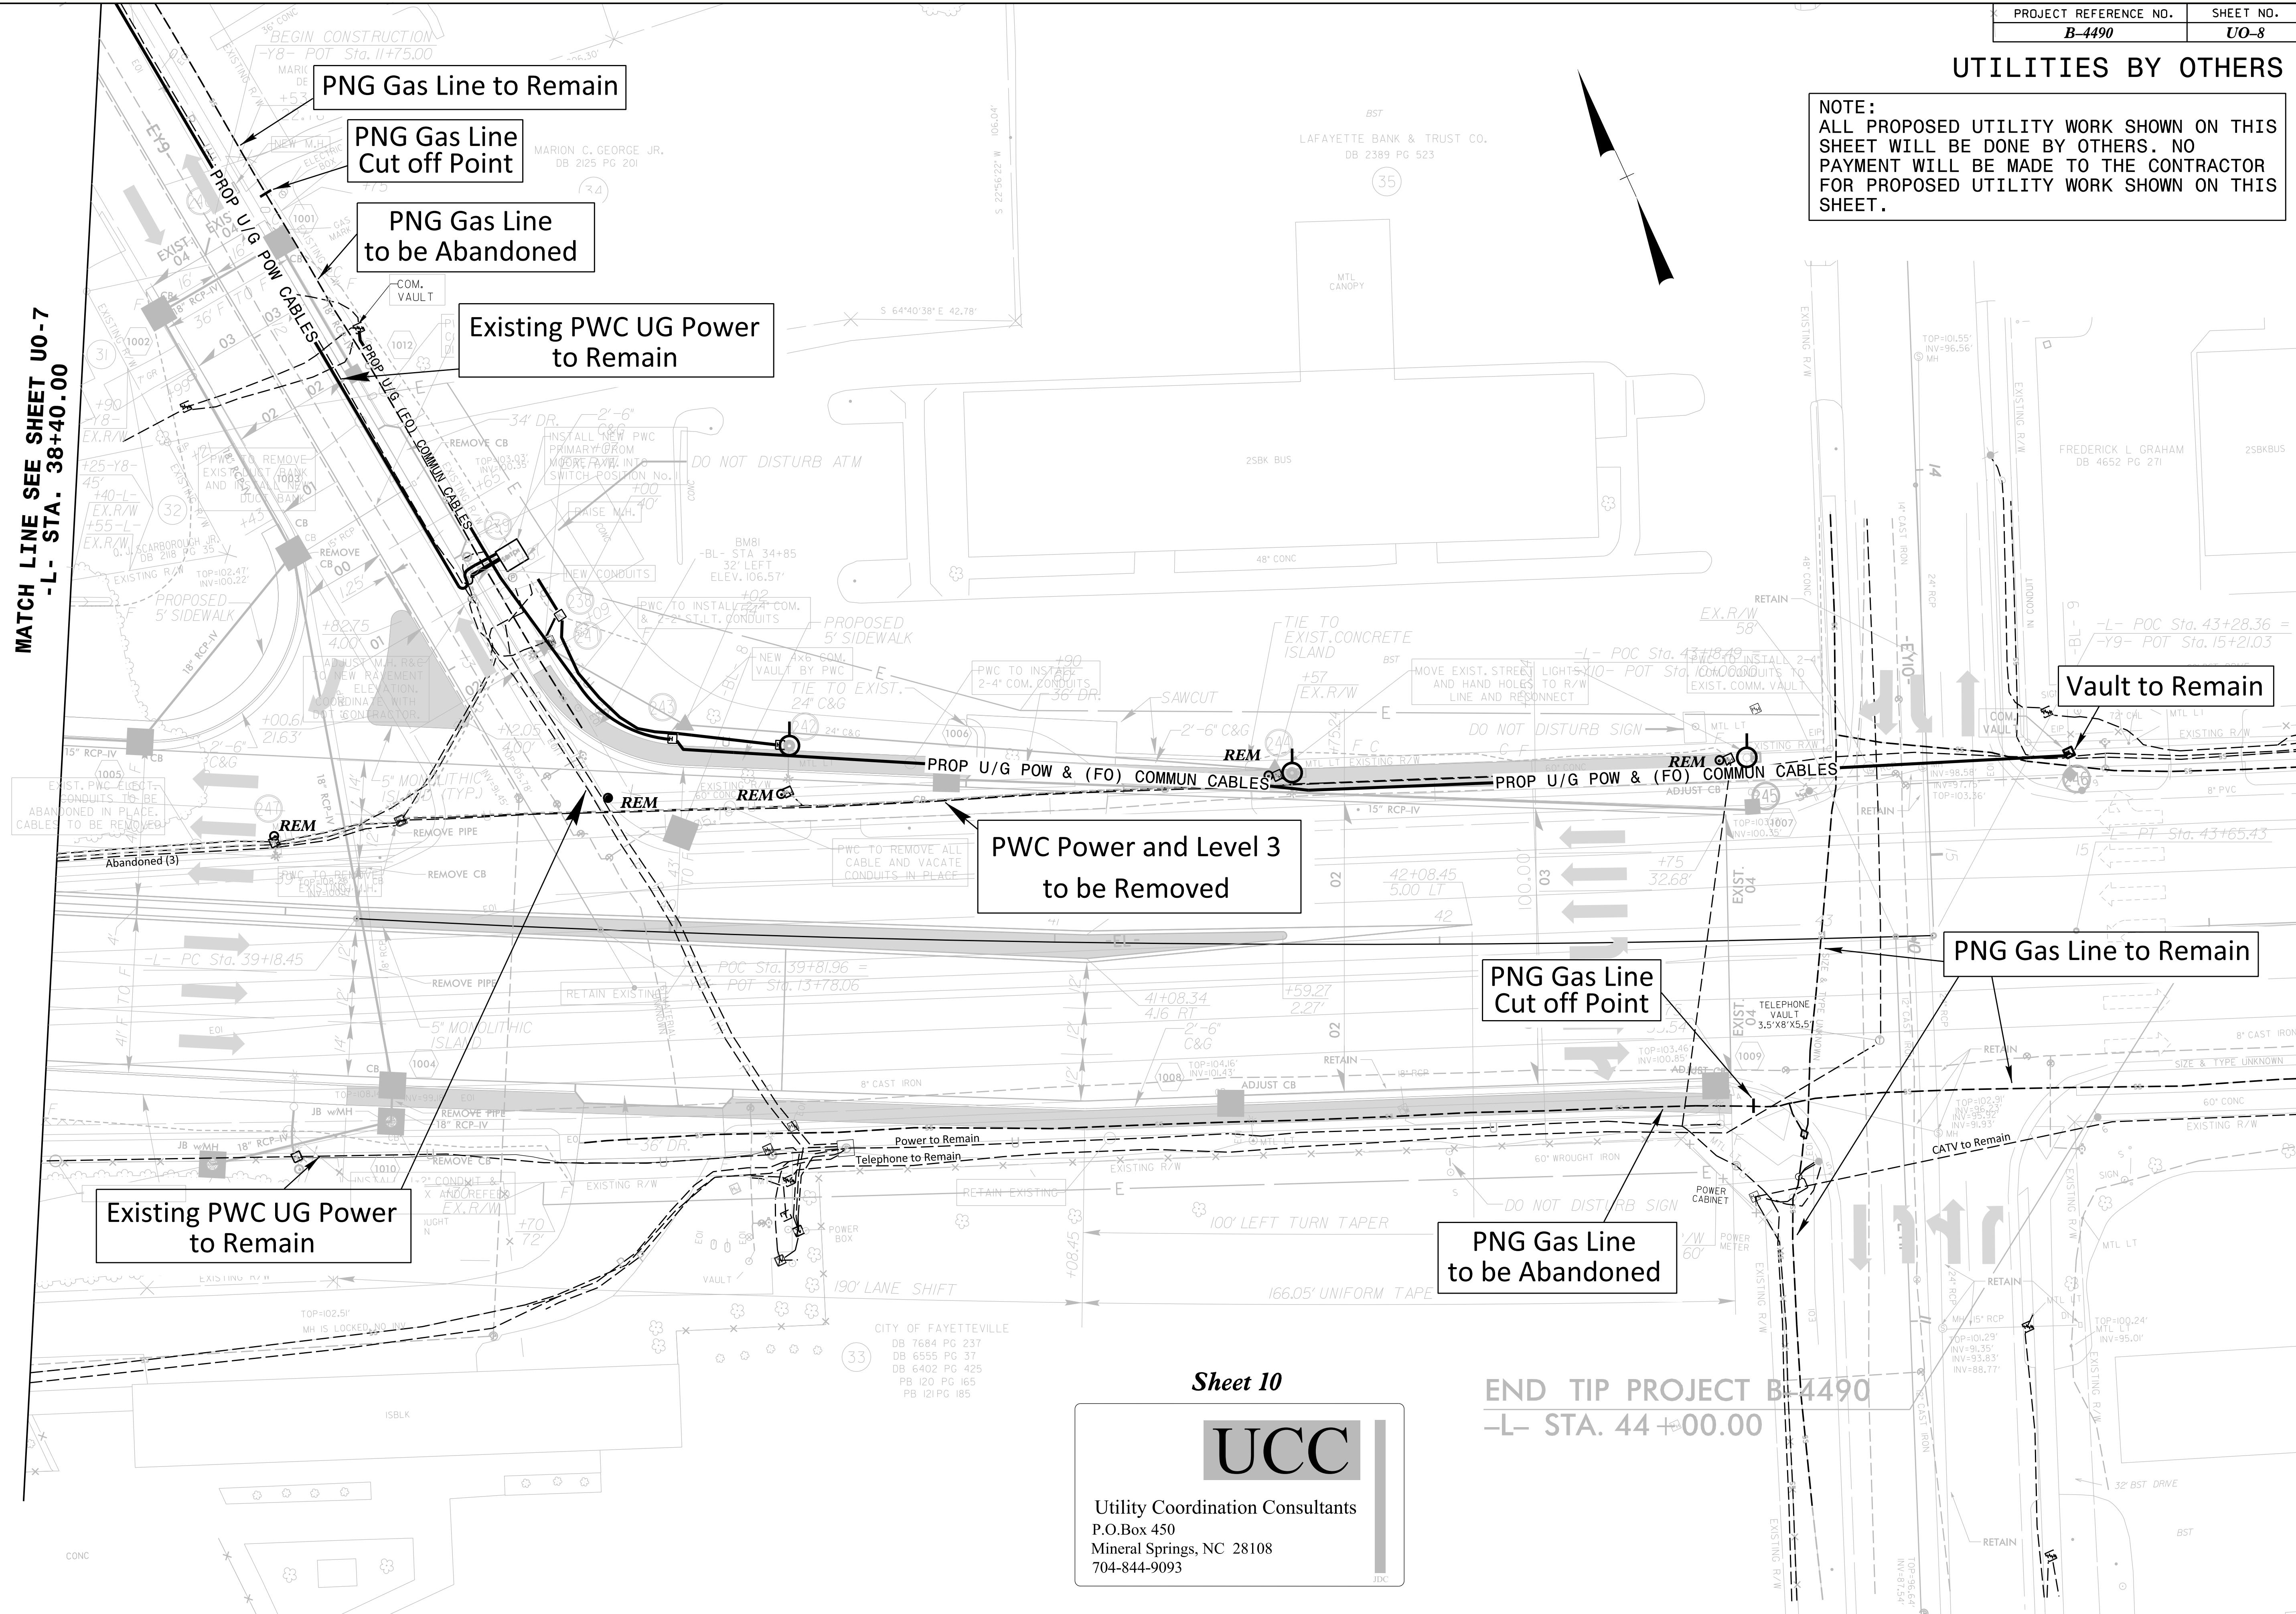

## UTILITIES BY OTHERS

**NOTE:**  
ALL PROPOSED UTILITY WORK SHOWN ON THIS  
SHEET WILL BE DONE BY OTHERS. NO  
PAYMENT WILL BE MADE TO THE CONTRACTOR  
FOR PROPOSED UTILITY WORK SHOWN ON THIS  
SHEET.

**PNG Gas Line to  
be adjusted during  
Construction as needed**

# PNG Gas Line Cut off Point

# PNG Gas Line to be Abandoned

# MCNC Tie to Existing (Not Shown)

# **PNG Gas Lines to Remain**


# Existing MCNC UG to be Abandoned

*Sheet 11*



# UTILITIES BY OTHERS

**OTE:**  
ALL PROPOSED UTILITY WORK SHOWN ON THIS  
HEET WILL BE DONE BY OTHERS. NO  
AYMENT WILL BE MADE TO THE CONTRACTOR  
OR PROPOSED UTILITY WORK SHOWN ON THIS  
HEET.

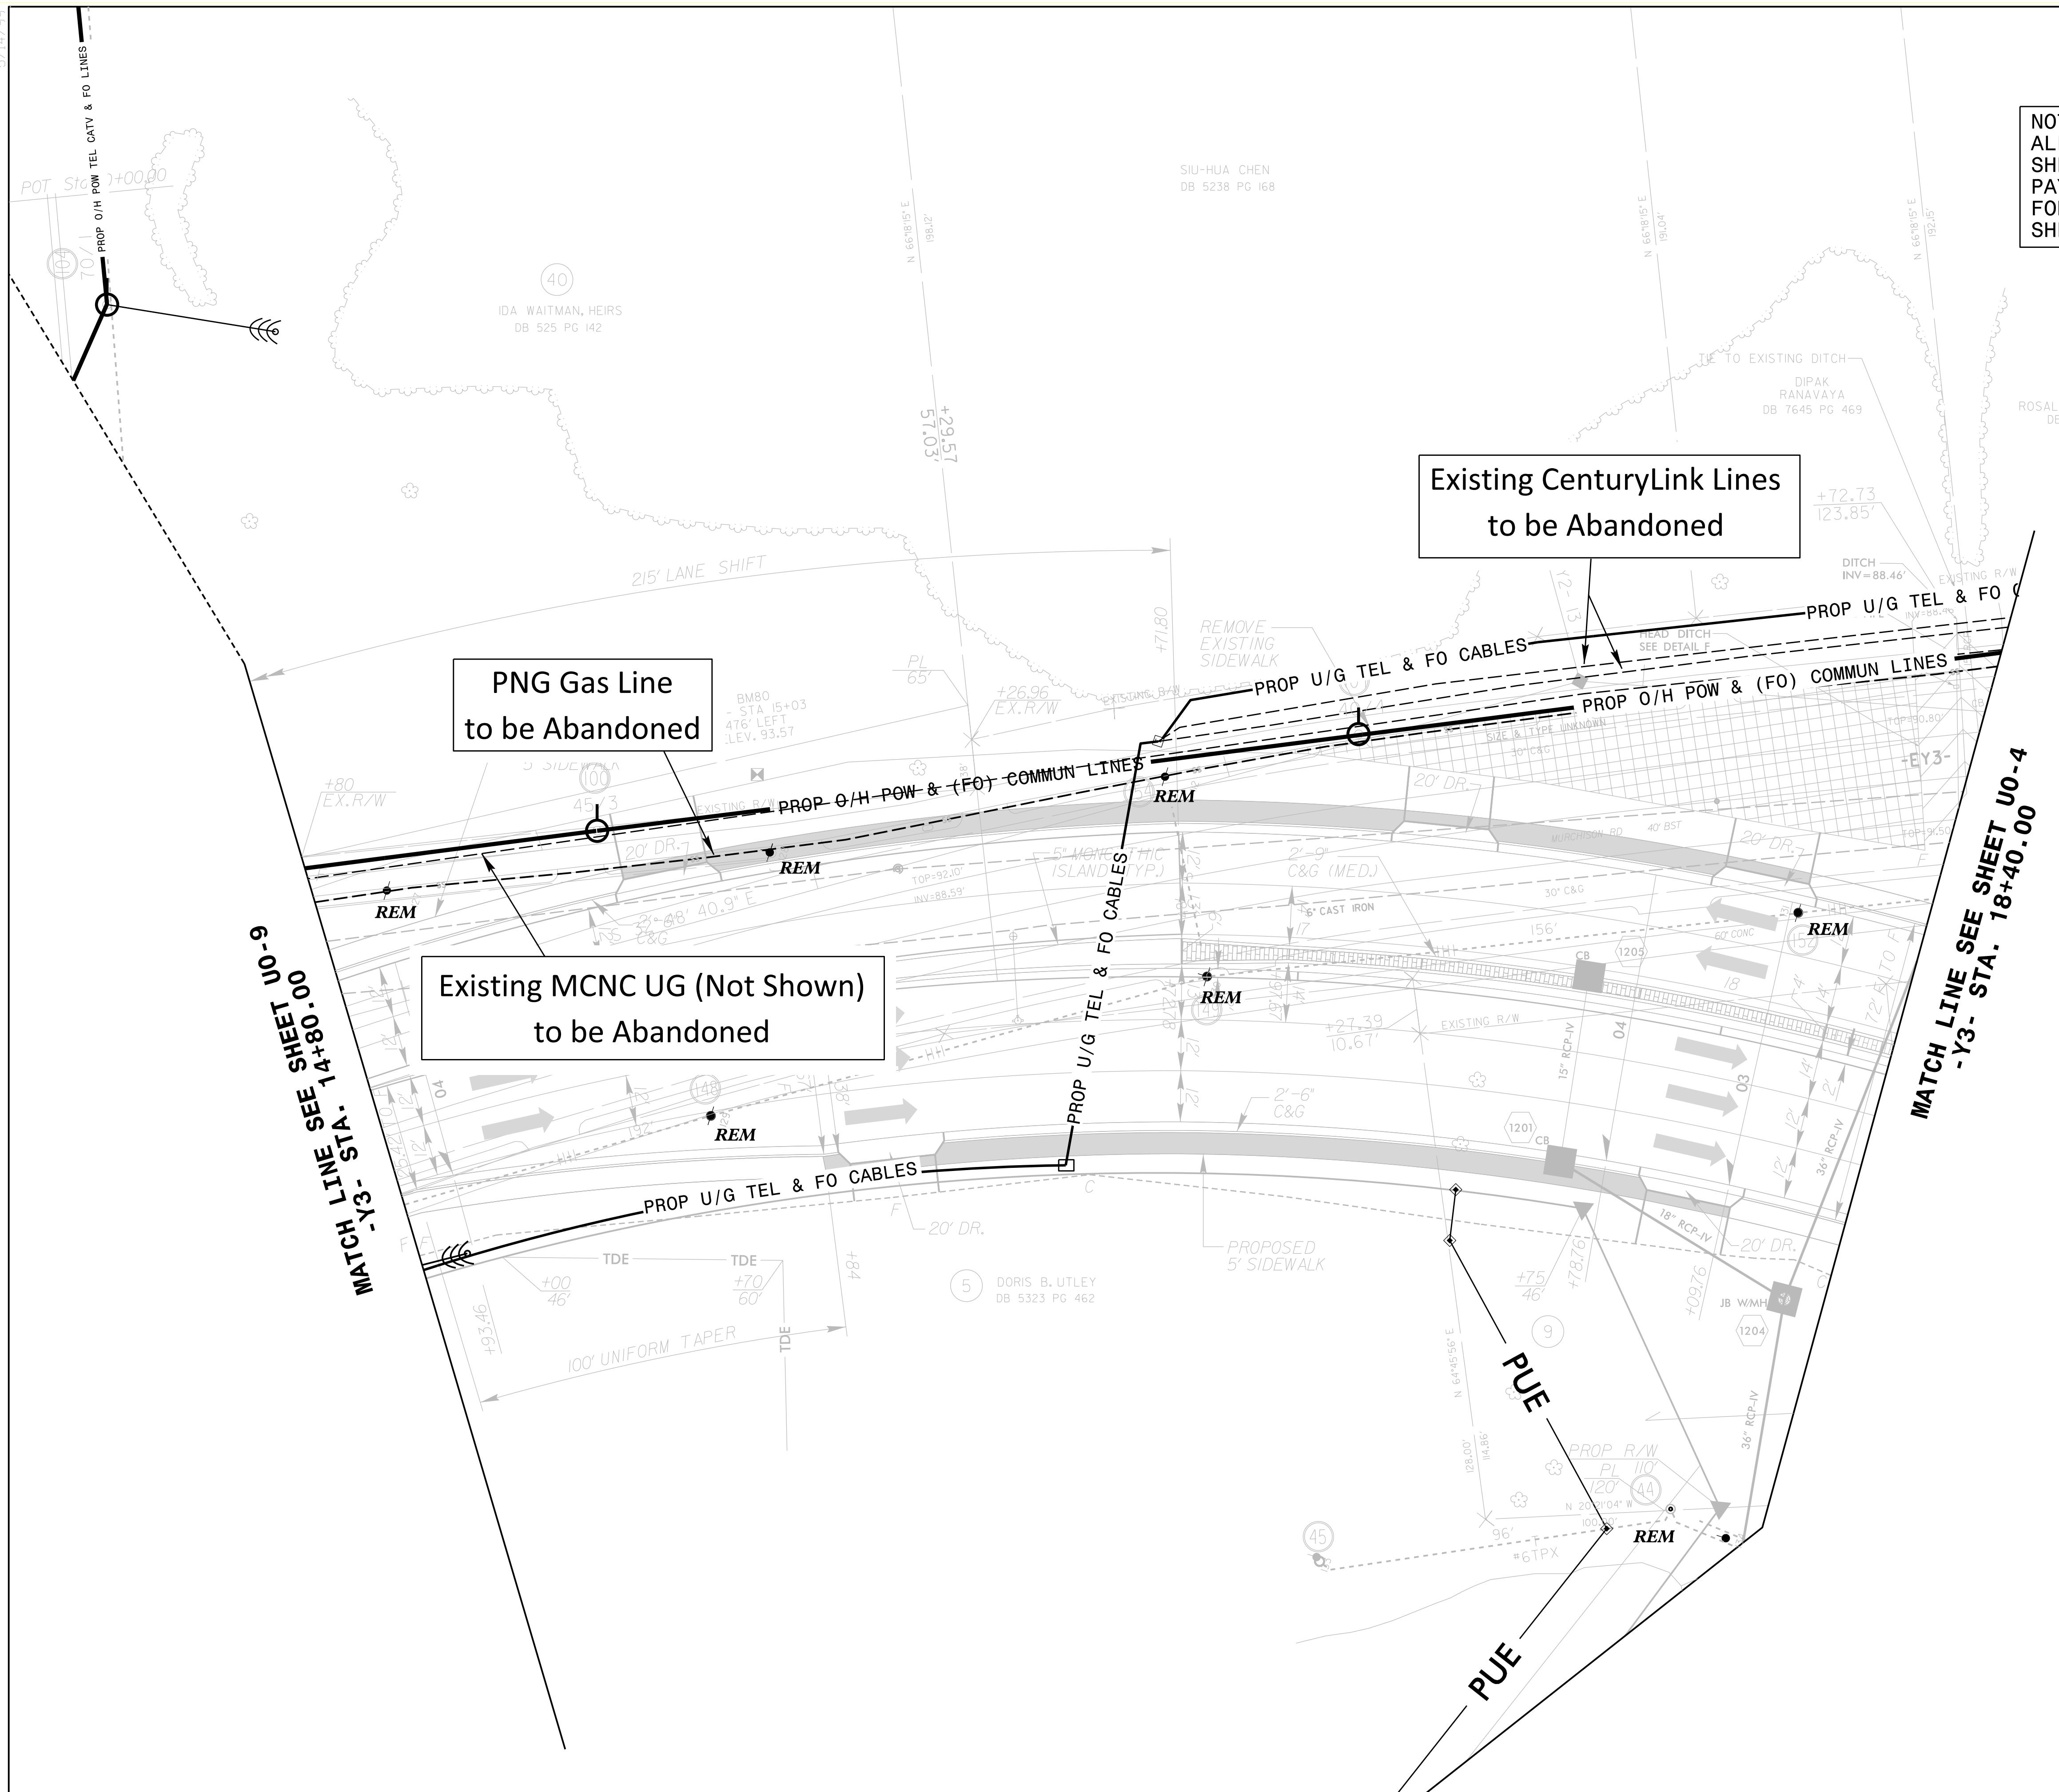


Sheet 12

# UCC

Utility Coordination Consultants  
P.O.Box 450  
Mineral Springs, NC 28108  
704-844-9093


## UTILITIES BY OTHERS

NOTE:  
ALL PROPOSED UTILITY WORK SHOWN ON THIS SHEET WILL BE DONE BY OTHERS. NO PAYMENT WILL BE MADE TO THE CONTRACTOR FOR PROPOSED UTILITY WORK SHOWN ON THIS SHEET.

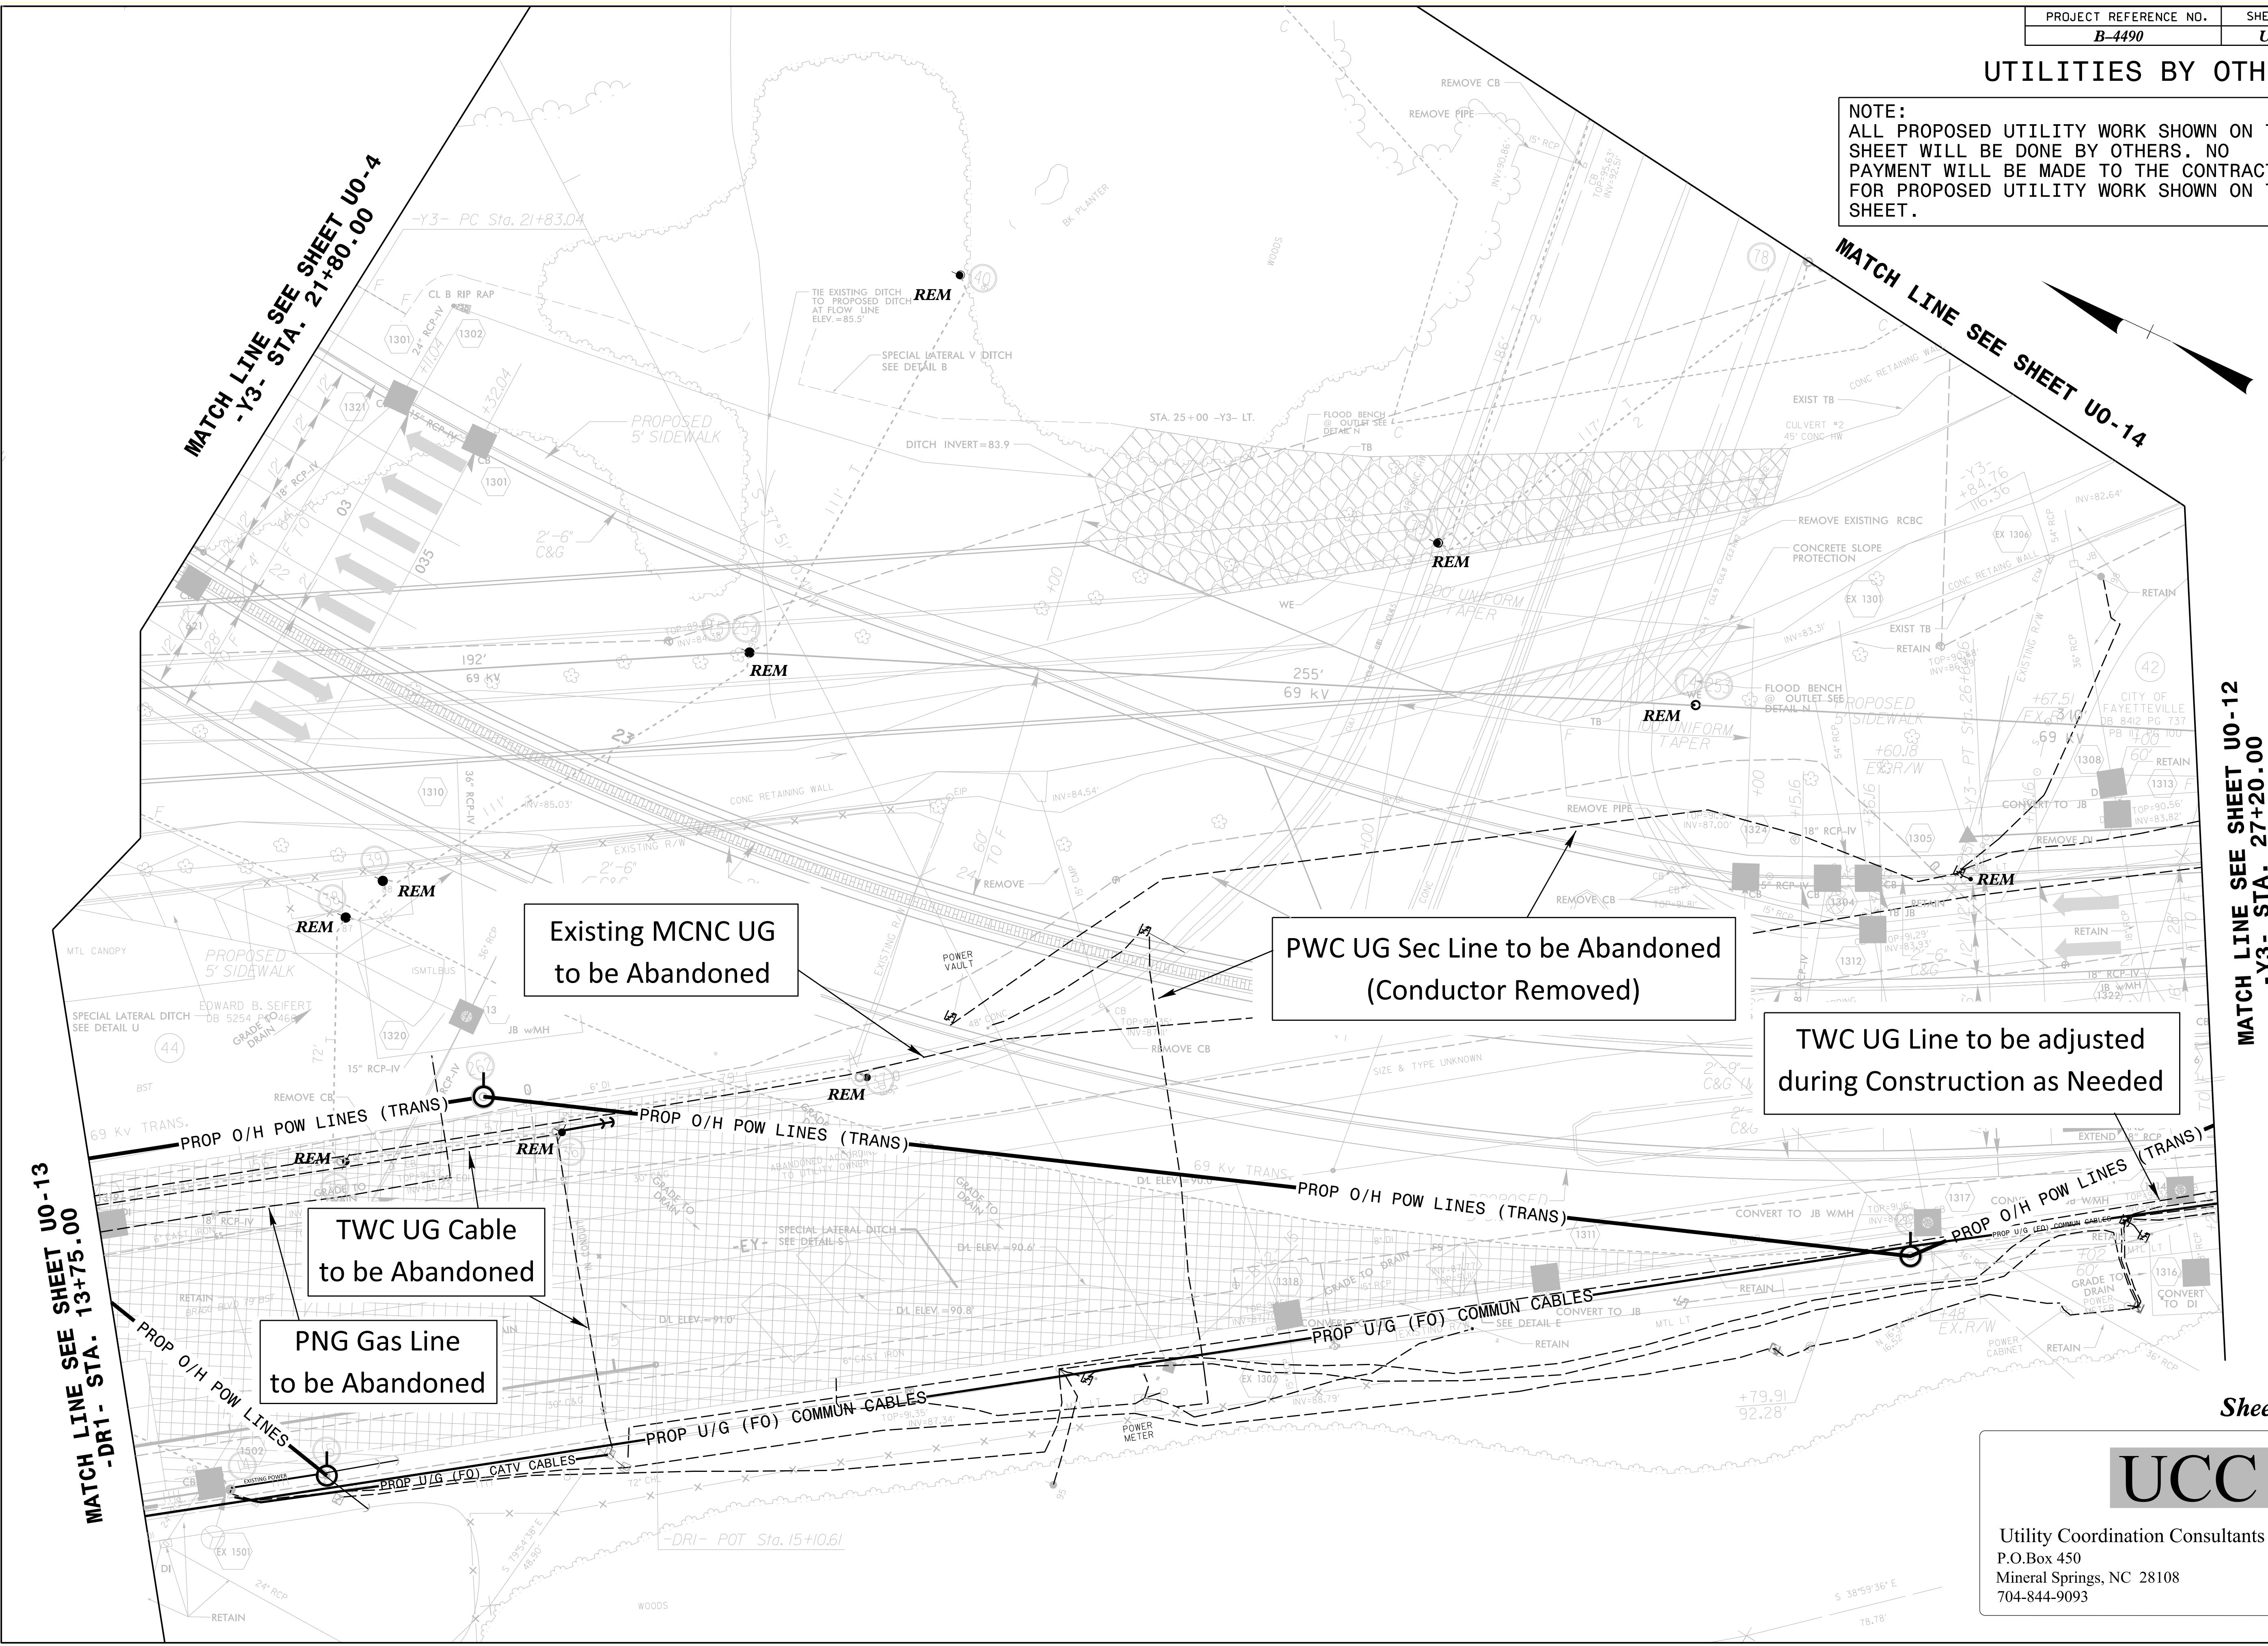


## UTILITIES BY OTHERS

**NOTE:**  
ALL PROPOSED UTILITY WORK SHOWN ON THIS SHEET WILL BE DONE BY OTHERS. NO PAYMENT WILL BE MADE TO THE CONTRACTOR FOR PROPOSED UTILITY WORK SHOWN ON THIS SHEET.

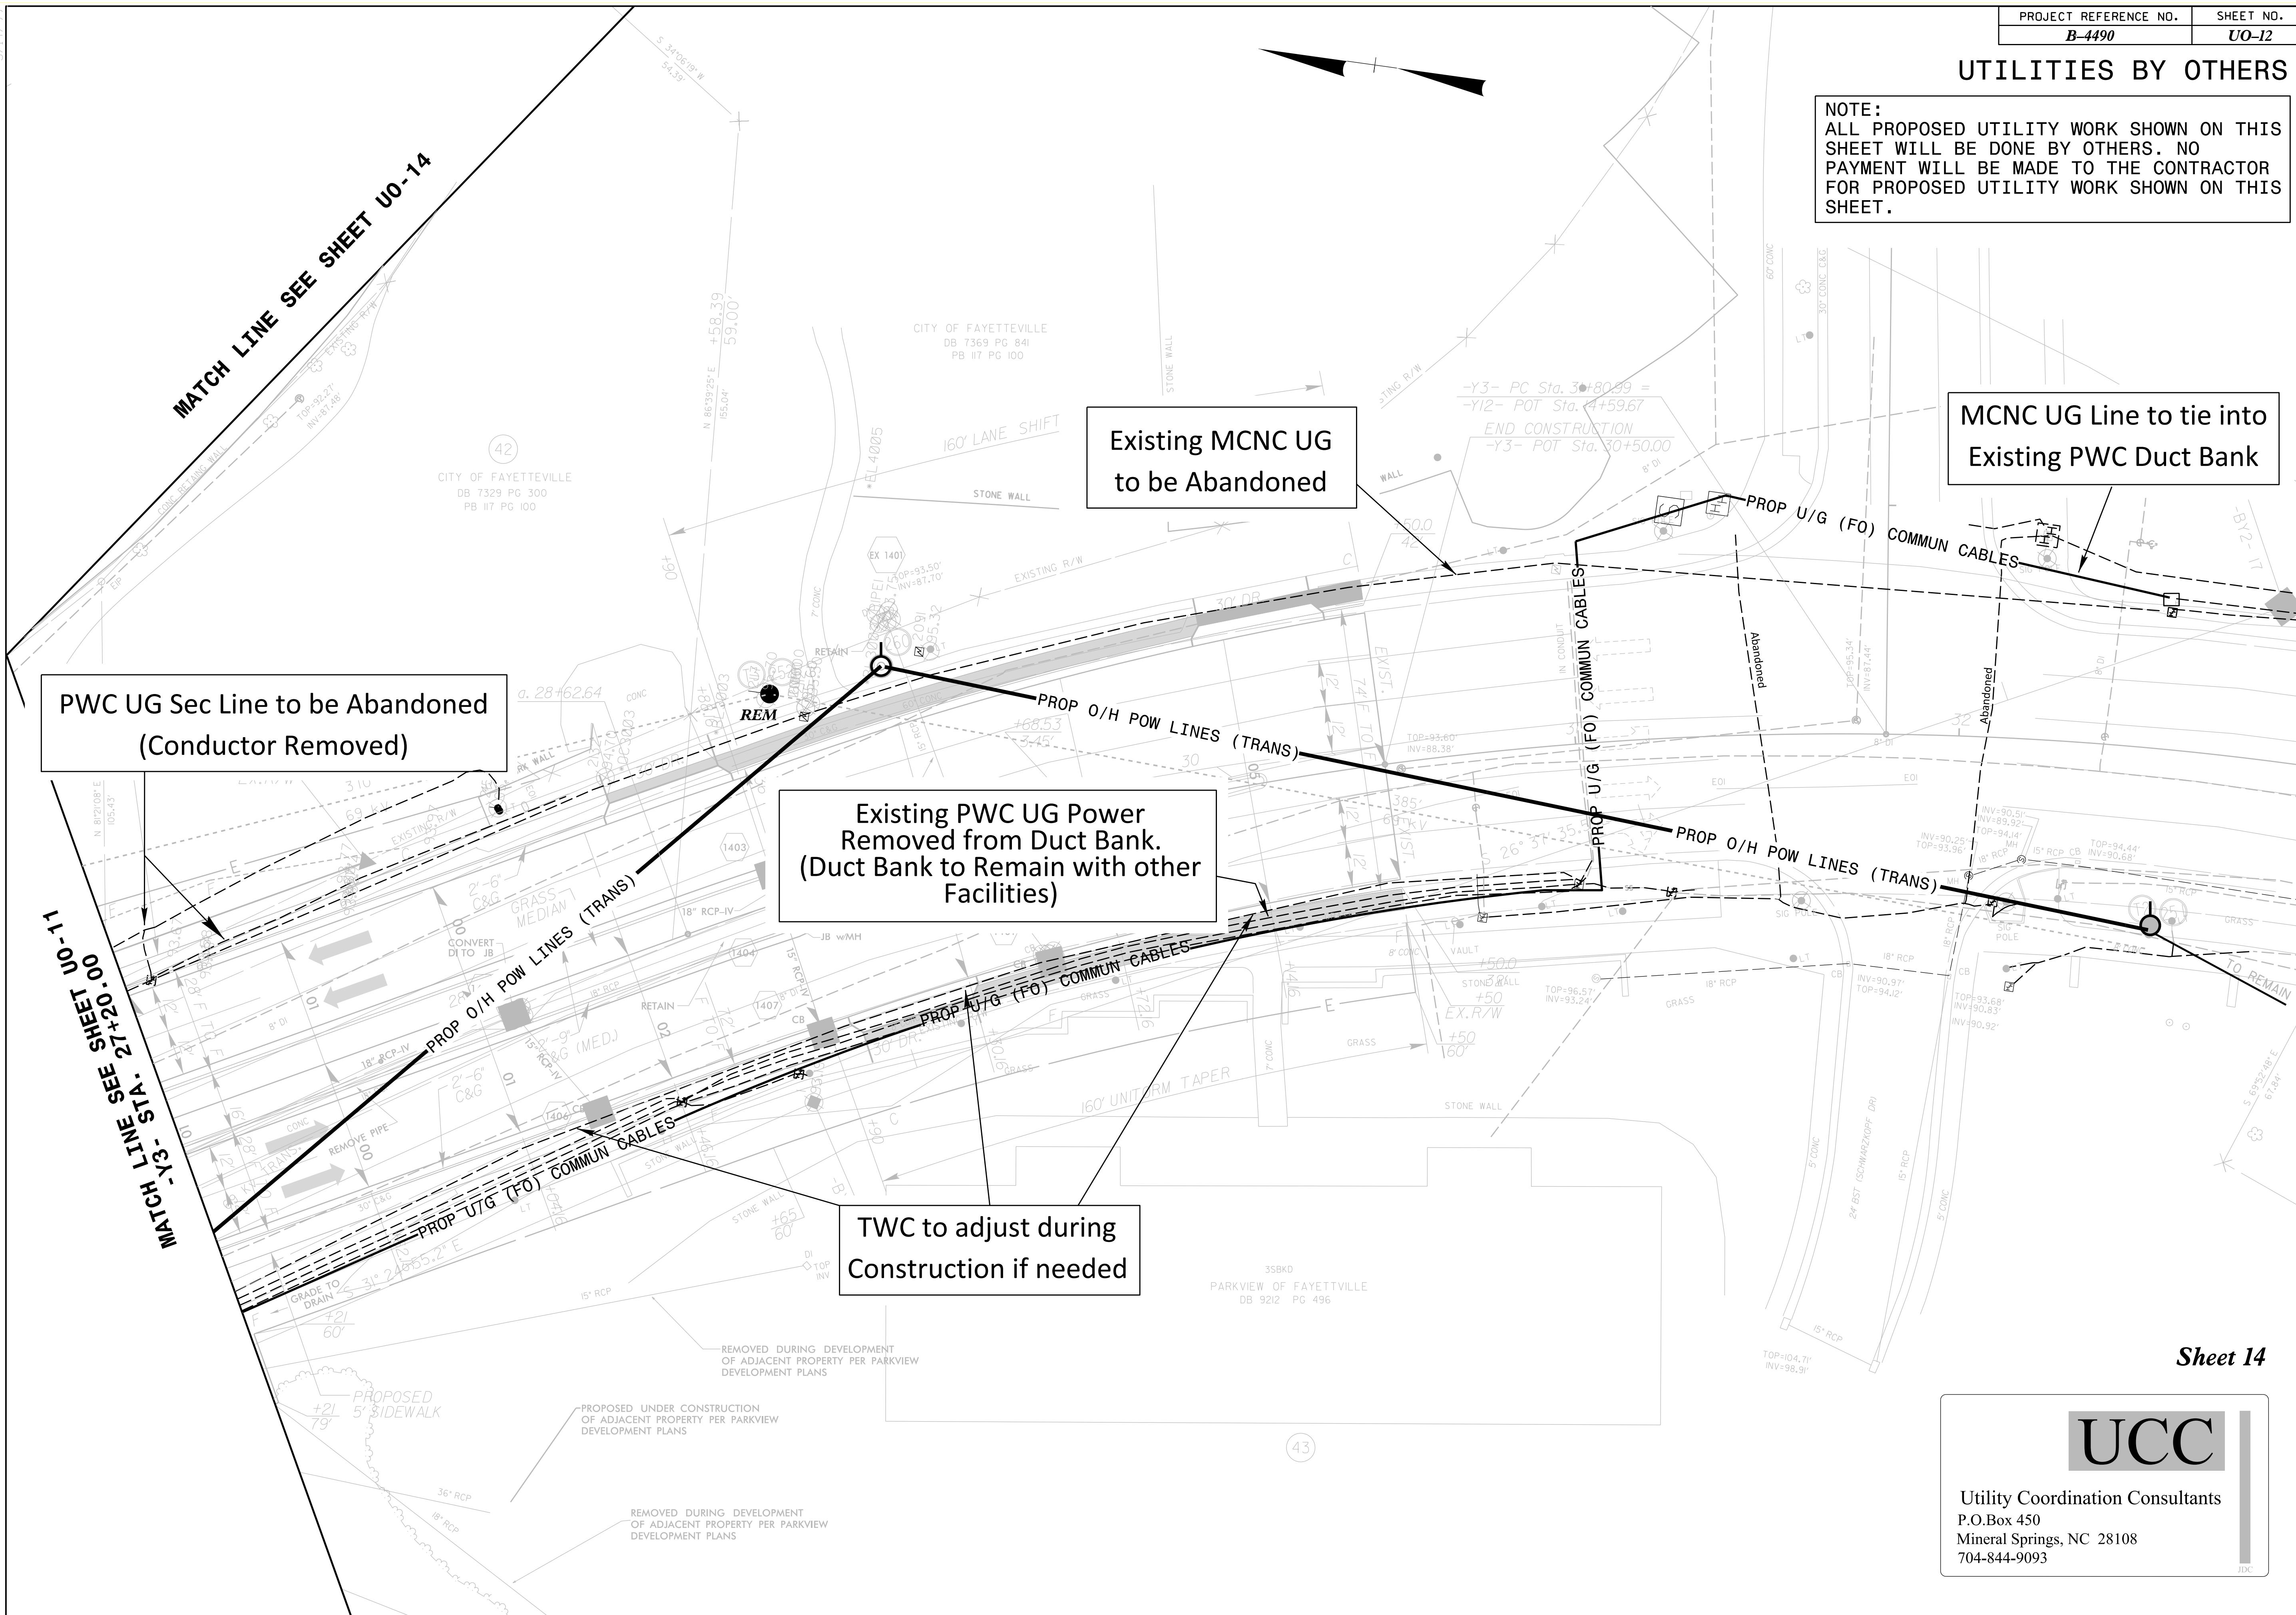

## UTILITIES BY OTHERS

**NOTE:**  
ALL PROPOSED UTILITY WORK SHOWN ON THIS SHEET WILL BE DONE BY OTHERS. NO PAYMENT WILL BE MADE TO THE CONTRACTOR FOR PROPOSED UTILITY WORK SHOWN ON THIS SHEET.

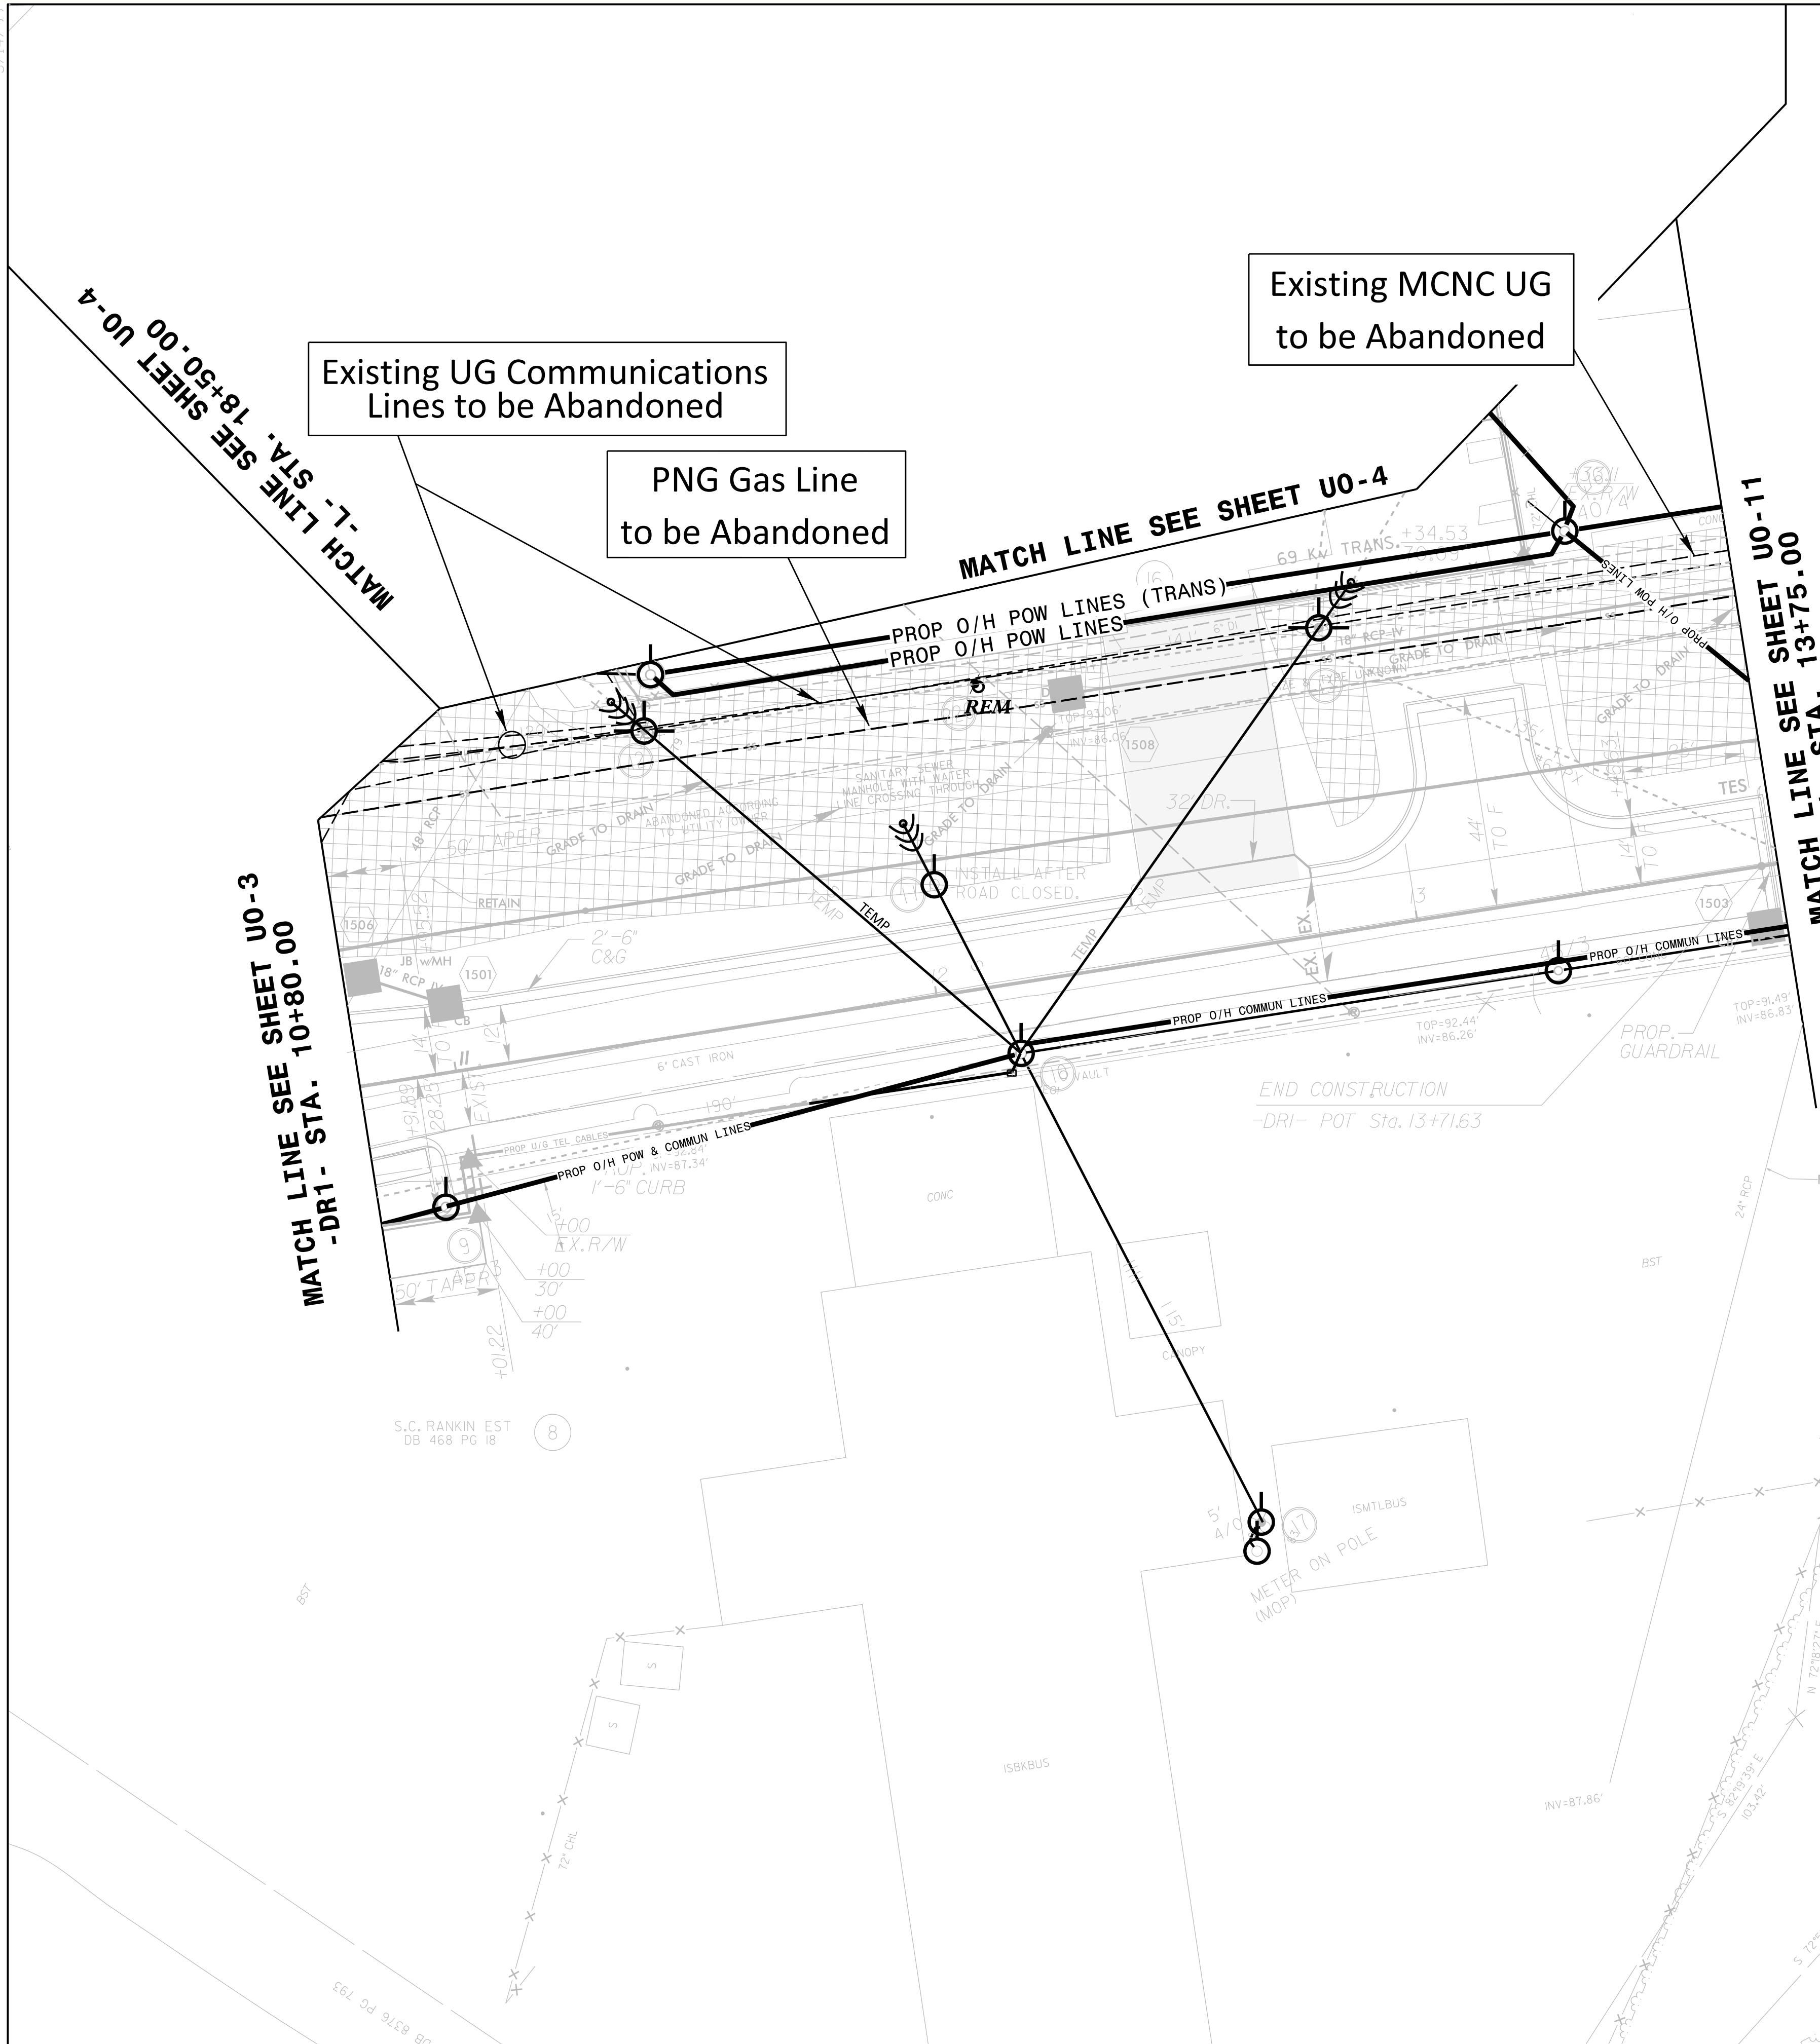


**Sheet 15**

**UCC**

Utility Coordination Consultants  
P.O.Box 450  
Mineral Springs, NC 28108  
704-844-9093

# UTILITIES BY OTHERS

**NOTE:**  
ALL PROPOSED UTILITY WORK SHOWN ON THIS  
SHEET WILL BE DONE BY OTHERS. NO  
PAYMENT WILL BE MADE TO THE CONTRACTOR  
FOR PROPOSED UTILITY WORK SHOWN ON THIS  
SHEET.

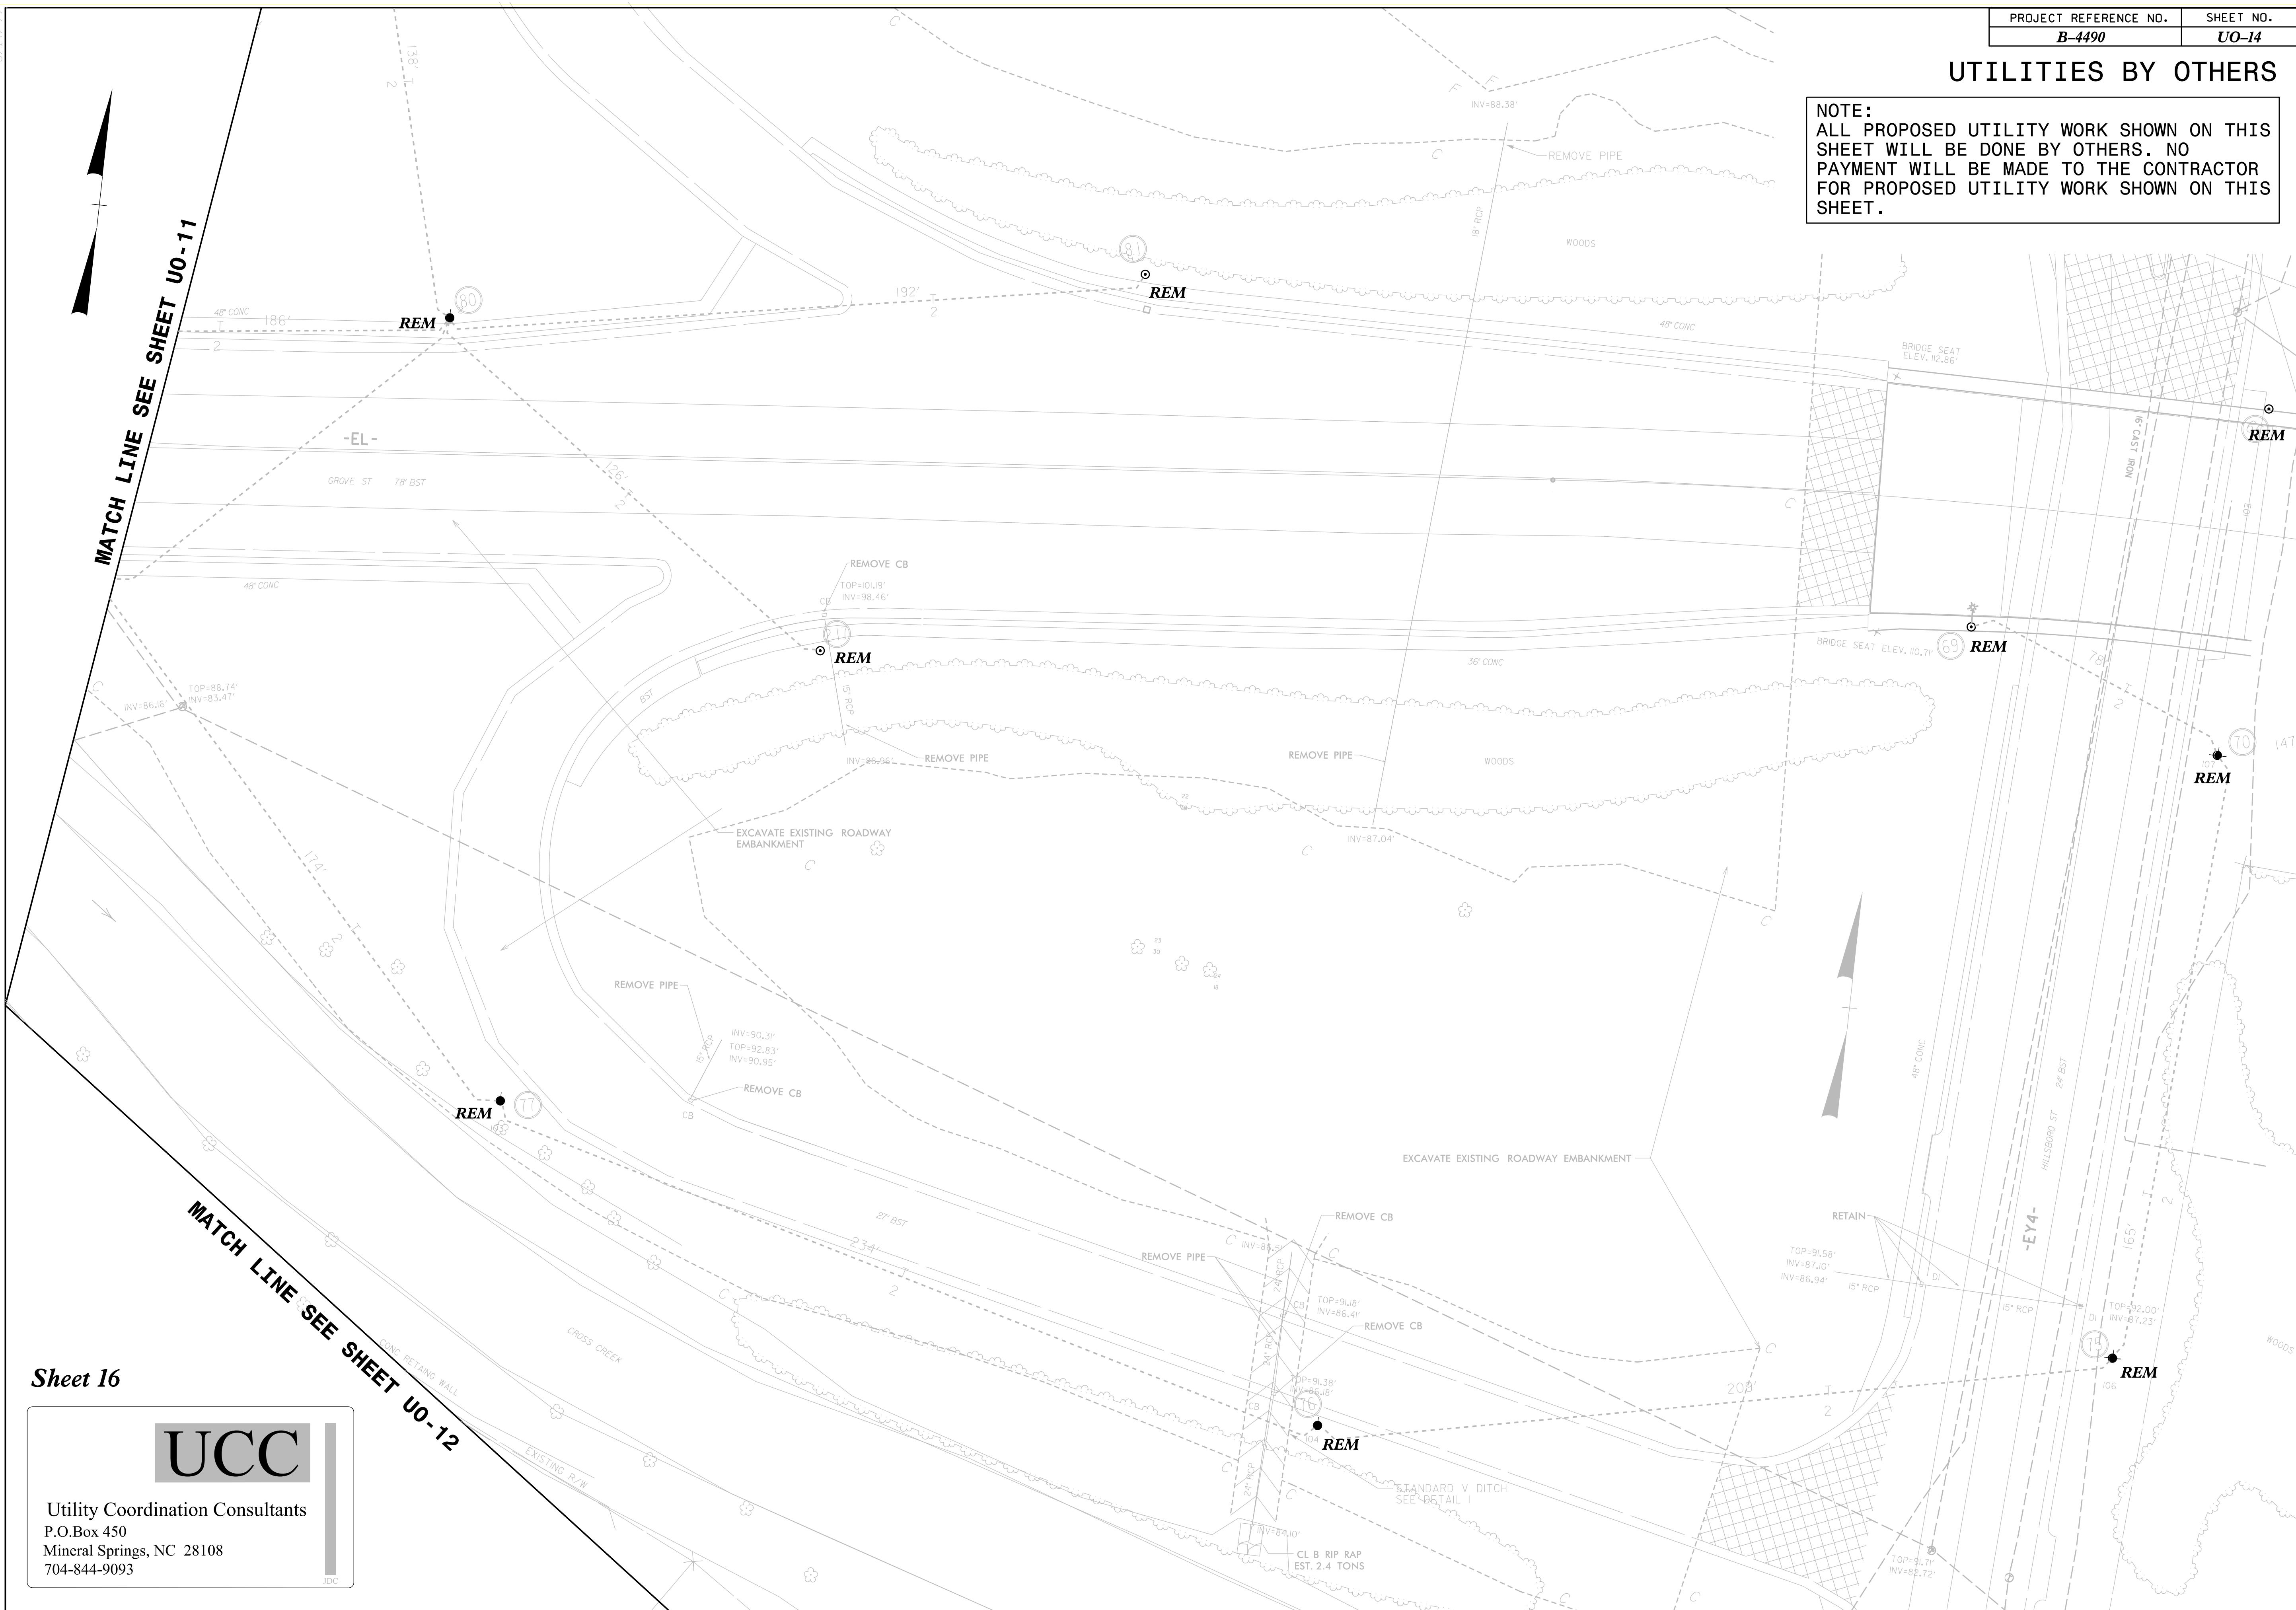

*Sheet 16*

