


STATE	STATE PROJECT REFERENCE NO.	SHEET NO.	TOTAL SHEETS
N.C.	X-0002F	ITS-1	30
STATE PROJ. NO.	F.A. PROJ. NO.	DESCRIPTION	
35196.1.13	NHP-0295(003)	P.E.	
35196.3.17	NHP-0295(003)	CONST.	

STATE OF NORTH CAROLINA
DIVISION OF HIGHWAYS

CUMBERLAND COUNTY

LOCATION: NC-295 FROM ALL AMERICAN EXPRESSWAY INTERCHANGE TO I-95 INTERCHANGE

TYPE OF WORK: CCTV CAMERA AND DYNAMIC MESSAGE SIGNS INSTALLATION WITH WIRELESS RADIO INTERCONNECT

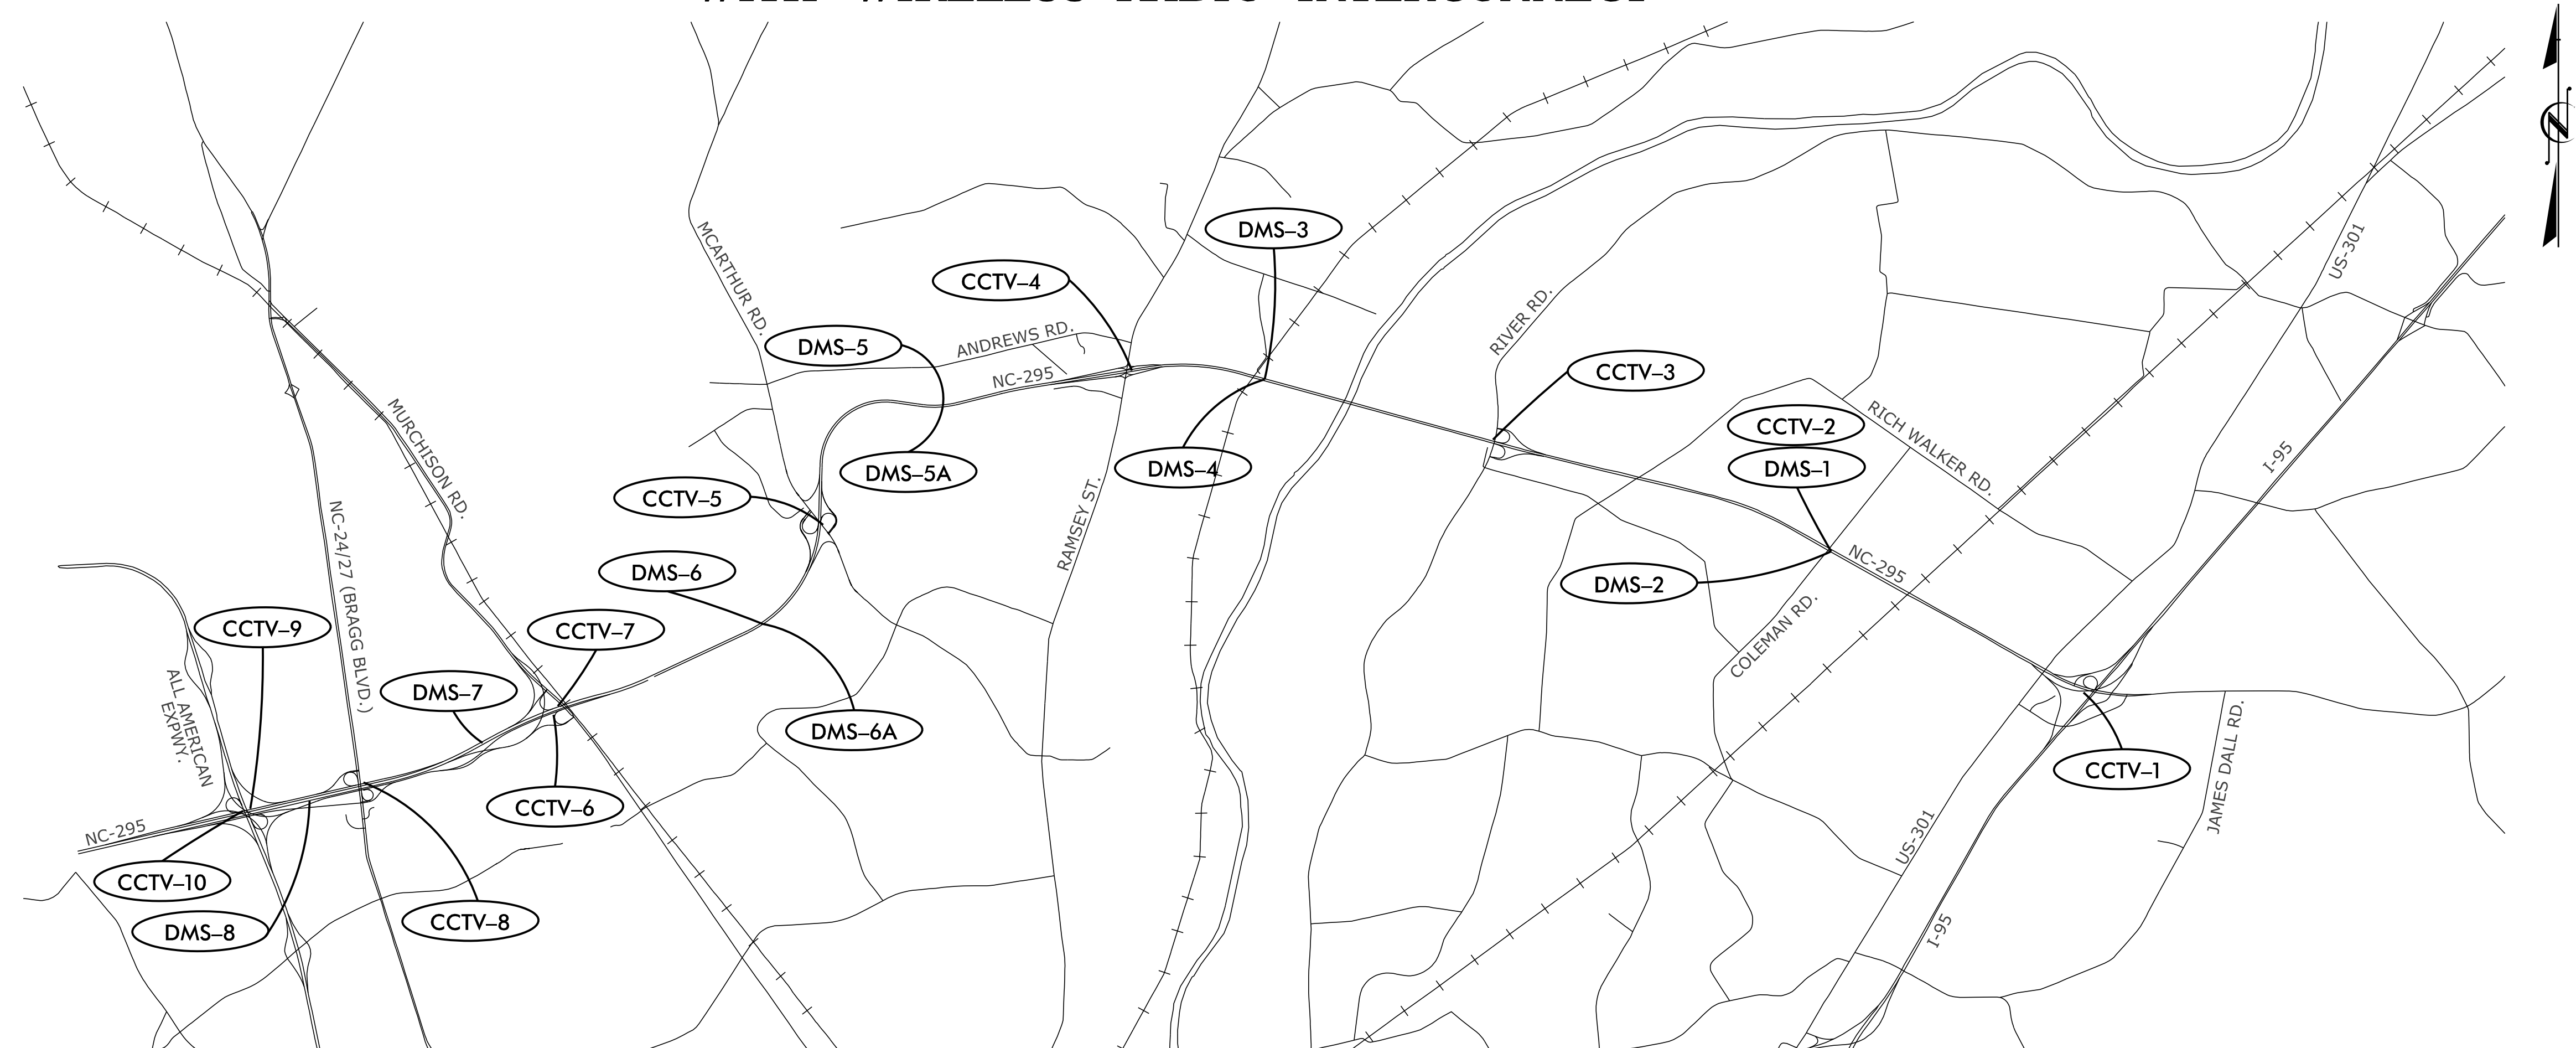

PROJECT: X-0002F

CONTRACT: C203793

2012 STANDARD SPECIFICATIONS

PROJECT LENGTH
PROJECT LENGTH = N/A

LETTING DATE:
SEPTEMBER 20, 2016

INDEX OF SHEETS	
ITS-1	TITLE SHEET
ITS-2	CONSTRUCTION NOTES AND LEGEND
ITS-3	PLAN KEY
ITS-4 THRU ITS-9	DETAILS
ITS-10 THRU ITS-15	DMS PROFILES
ITS-16 THRU ITS-28	ITS DEVICE INSTALLATION PLANS
ITS-29 THRU ITS-30	GUARDRAIL DESIGN

ROADWAY STANDARD DRAWINGS

THE FOLLOWING ROADWAY STANDARDS AS APPEAR IN "ROADWAY STANDARD DRAWINGS" ROADWAY DESIGN UNIT - N.C. DEPARTMENT OF TRANSPORTATION - RALEIGH, N.C., DATED JANUARY 2012 ARE APPLICABLE TO THIS PROJECT AND BY REFERENCE HEREBY ARE CONSIDERED A PART OF THESE PLANS:

STD. NO.	TITLE
862.01	GUARDRAIL PLACEMENT
862.02	GUARDRAIL INSTALLATION
862.03	STRUCTURE ANCHOR UNIT
865.01	CABLE GUARDRAIL
1700.02	ELECTRICAL SERVICE GROUNDING
1715.01	UNDERGROUND CONDUIT-TRENCHING
1716.01	JUNCTION BOXES
1720.01	WOOD POLES
1751.01	CONTROLLER AND CABINETS
1751.02	CONTROLLER AND CABINETS
1756.01	SPREAD SPECTRUM RADIO

**TRANSPORTATION SAFETY AND MOBILITY
INTELLIGENT TRANSPORTATION SYSTEMS SECTION**


THOMAS G. PARKER - ITS PROJECT ENGINEER
ANN R. LORSCHIEDER, P.E., PTOE - ITS PROJECT DESIGN ENGINEER

PLANS PREPARED BY:

Kimley»Horn

NC License #F-0102
P.O. Box 33068
Raleigh, NC 27636
TEL: (919) 677-2000
FAX: (919) 677-2050

KIMLEY-HORN CONTACTS: FRED BURCHETT, P.E. - PROJECT MANAGER
KEVIN SMITH, P.E. - PROJECT ENGINEER

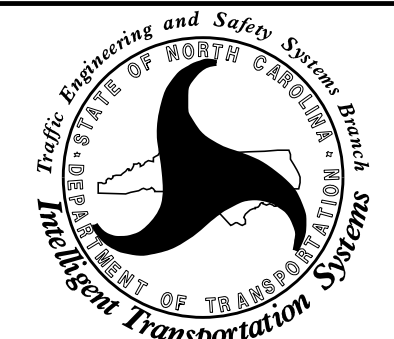

750 Greenfield Pkwy., Garner, NC 27529

SEAL

SEAL

SIGNATURE DATE

SIGNATURE DATE