




A

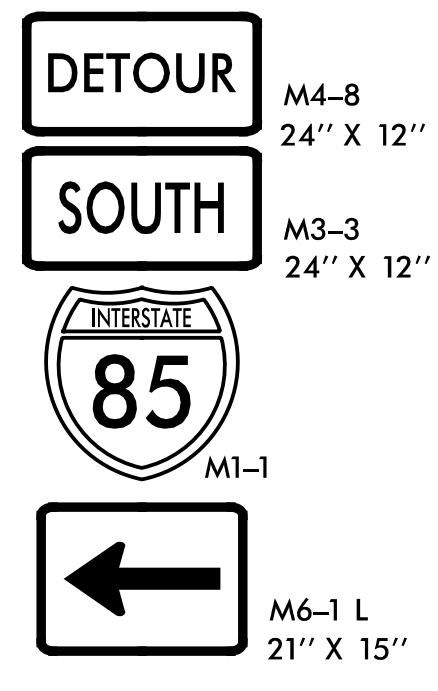


B

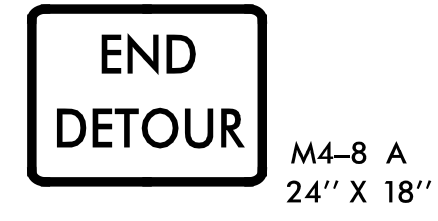


C

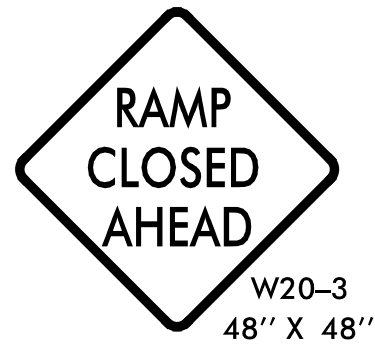

D

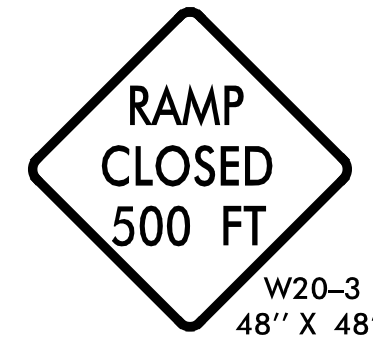

E

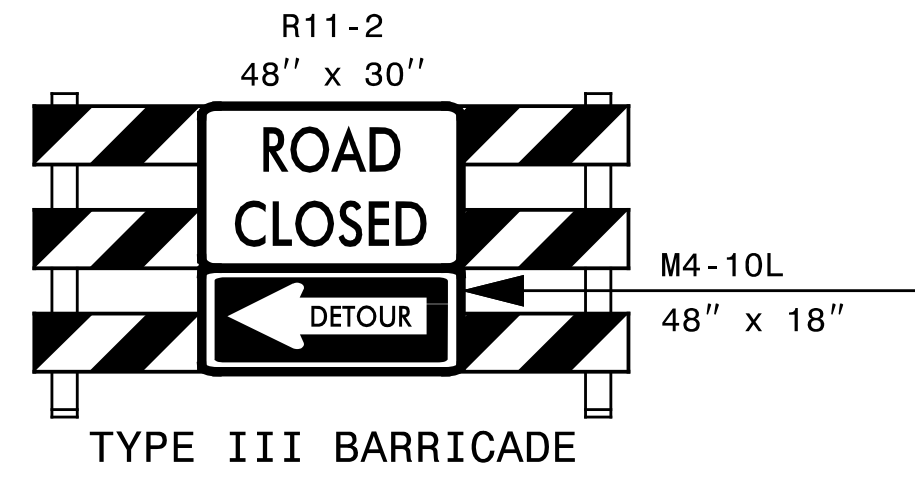


F




G




H

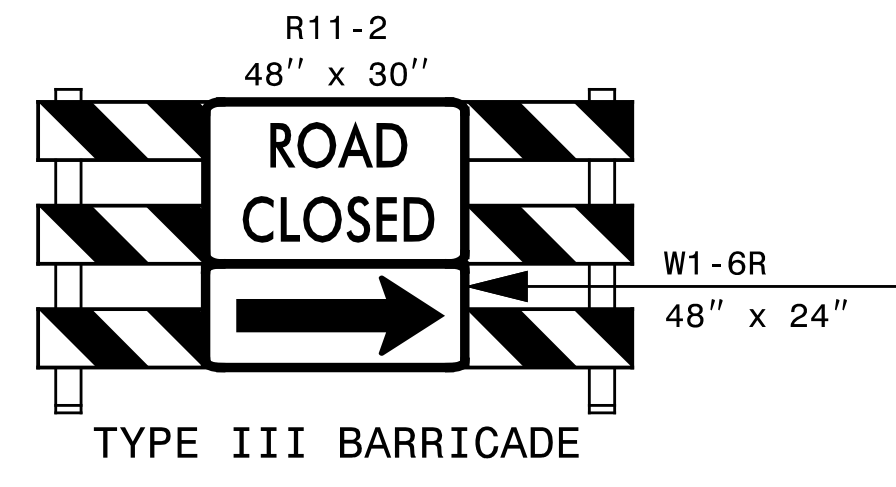


I

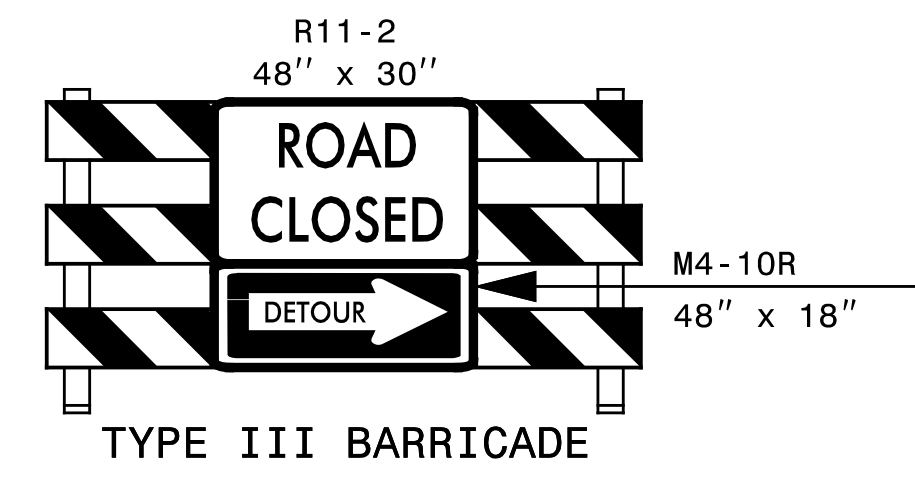

J

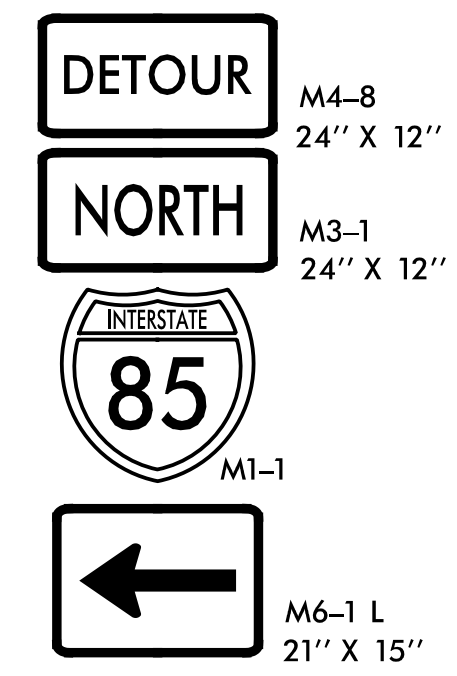

K

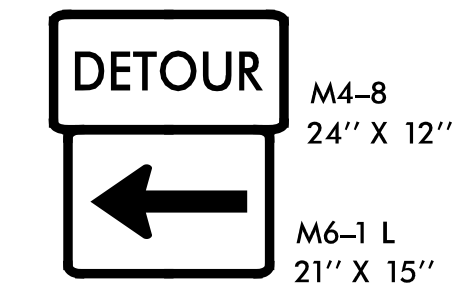

L

5/25/2016 10:51:11 AM G:\Traffic\TR16.006.00 NCDOT 2016 Traffic LSA\TR16.006.04 (-5854)\I-5854 TMP-3.dgn


SEPI
ENGINEERING & CONSTRUCTION

1025 Wade Avenue
Raleigh, NC 27605
Tel: 919-789-9977
Fax: 919-789-9591
License: C-2197

APPROVED: Steve Miller
DATE: 6/13/2016

SEAL

DOCUMENT NOT CONSIDERED FINAL
UNLESS ALL SIGNATURES COMPLETED

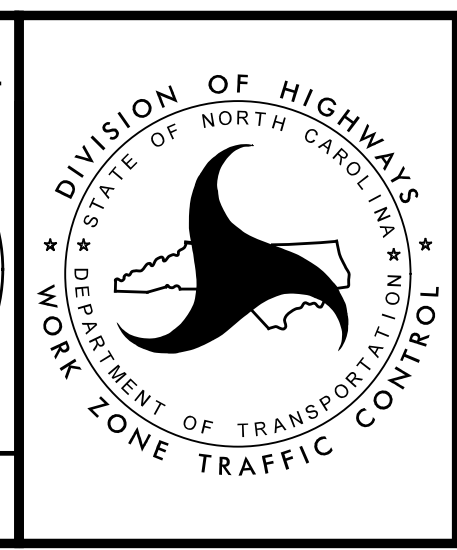

DIVISION OF HIGHWAYS
STATE OF NORTH CAROLINA
DEPARTMENT OF TRANSPORTATION
WORK ZONE TRAFFIC CONTROL

SIGN LEGEND