




8/17/99

HNTB
 HNTB NORTH CAROLINA, P.C.
 248 S. 51st Street, Suite 200
 Raleigh, North Carolina 27609
 NC License No. C-1584

PLANS PREPARED BY:
PARSONS
 RALEIGH, NORTH CAROLINA, 1989 854-1345
 NC LICENSE NO. F-0246
 FOR NORTH CAROLINA DEPT. OF TRANSPORTATION

PROJECT REFERENCE NO. U-2524D	SHEET NO. 10A
RW SHEET NO.	HYDRAULICS ENGINEER
ROADWAY DESIGN ENGINEER	SEAL
	SEAL






DOCUMENT NOT CONSIDERED FINAL UNLESS ALL SIGNATURES COMPLETED

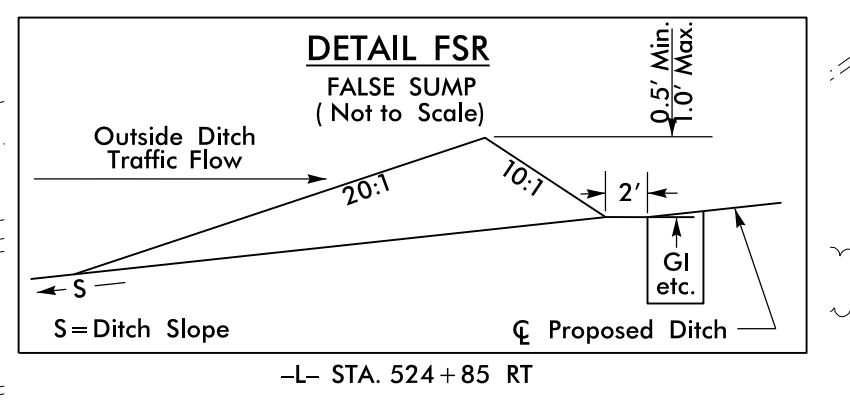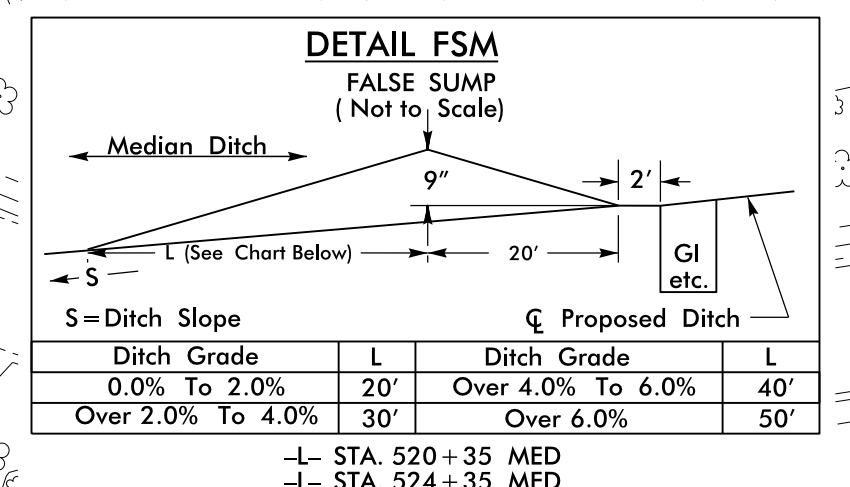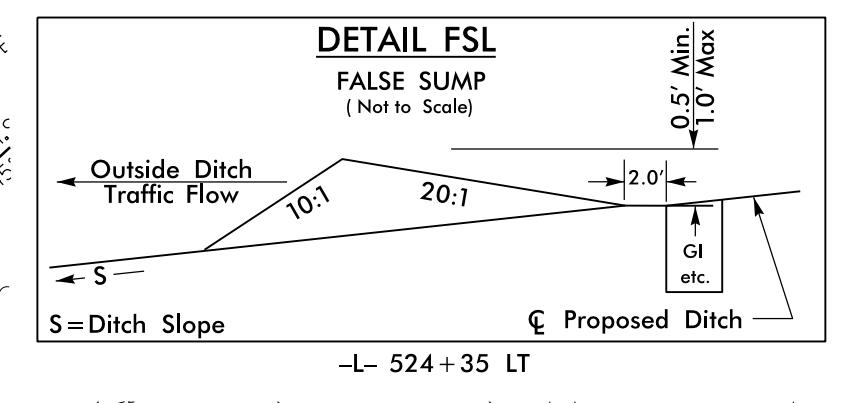

END TIP PROJECT U-2524D
 POT STA. 520+34.53 -L- BK.=
 END TIP PROJECT U-2525C
 POT STA. 552+99.67 -L- AH.

END TIP CONSTRUCTION
 POT STA. 548+12.55 -L- (U-2525C)
 POT STA. 525+21.65 -L- (U-2524D)

MATCH LINE -L- STA 519+00 SEE SHEET 10

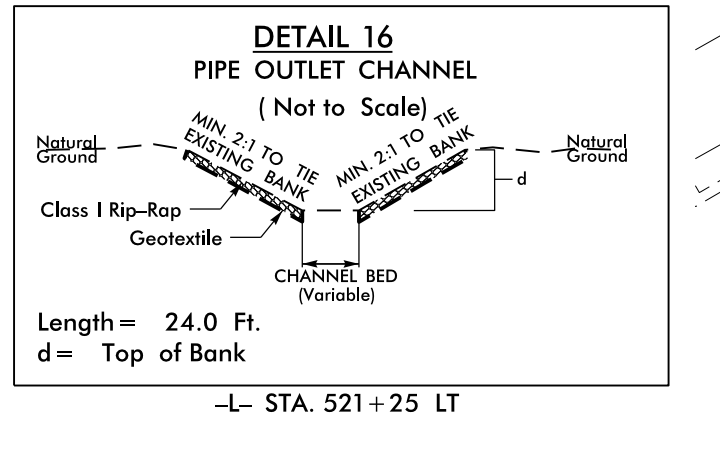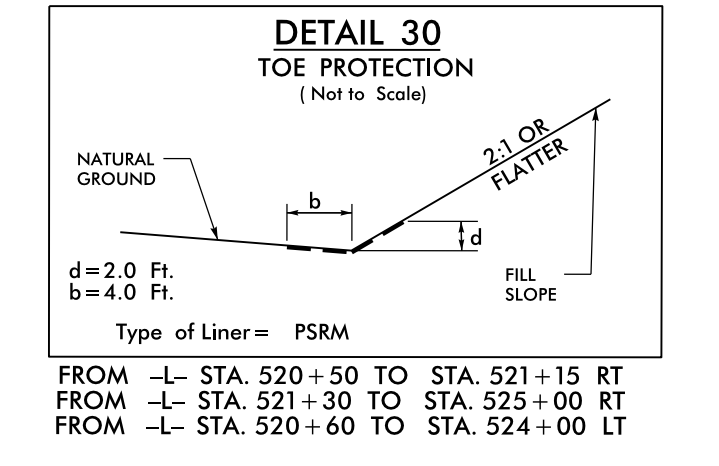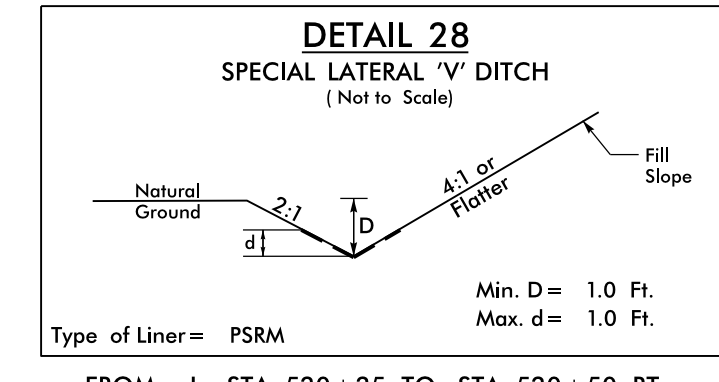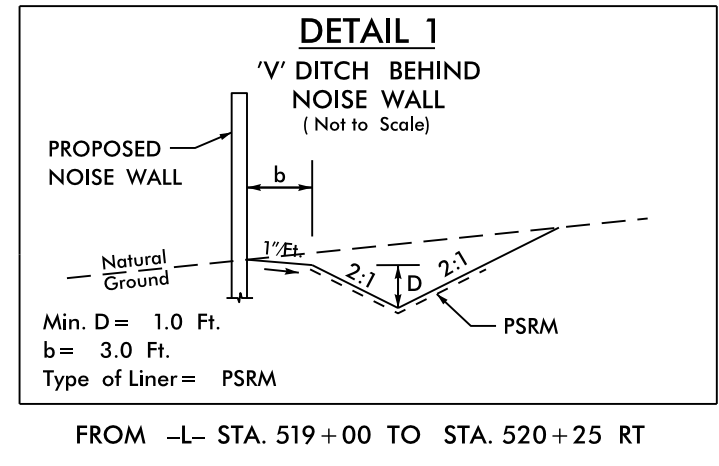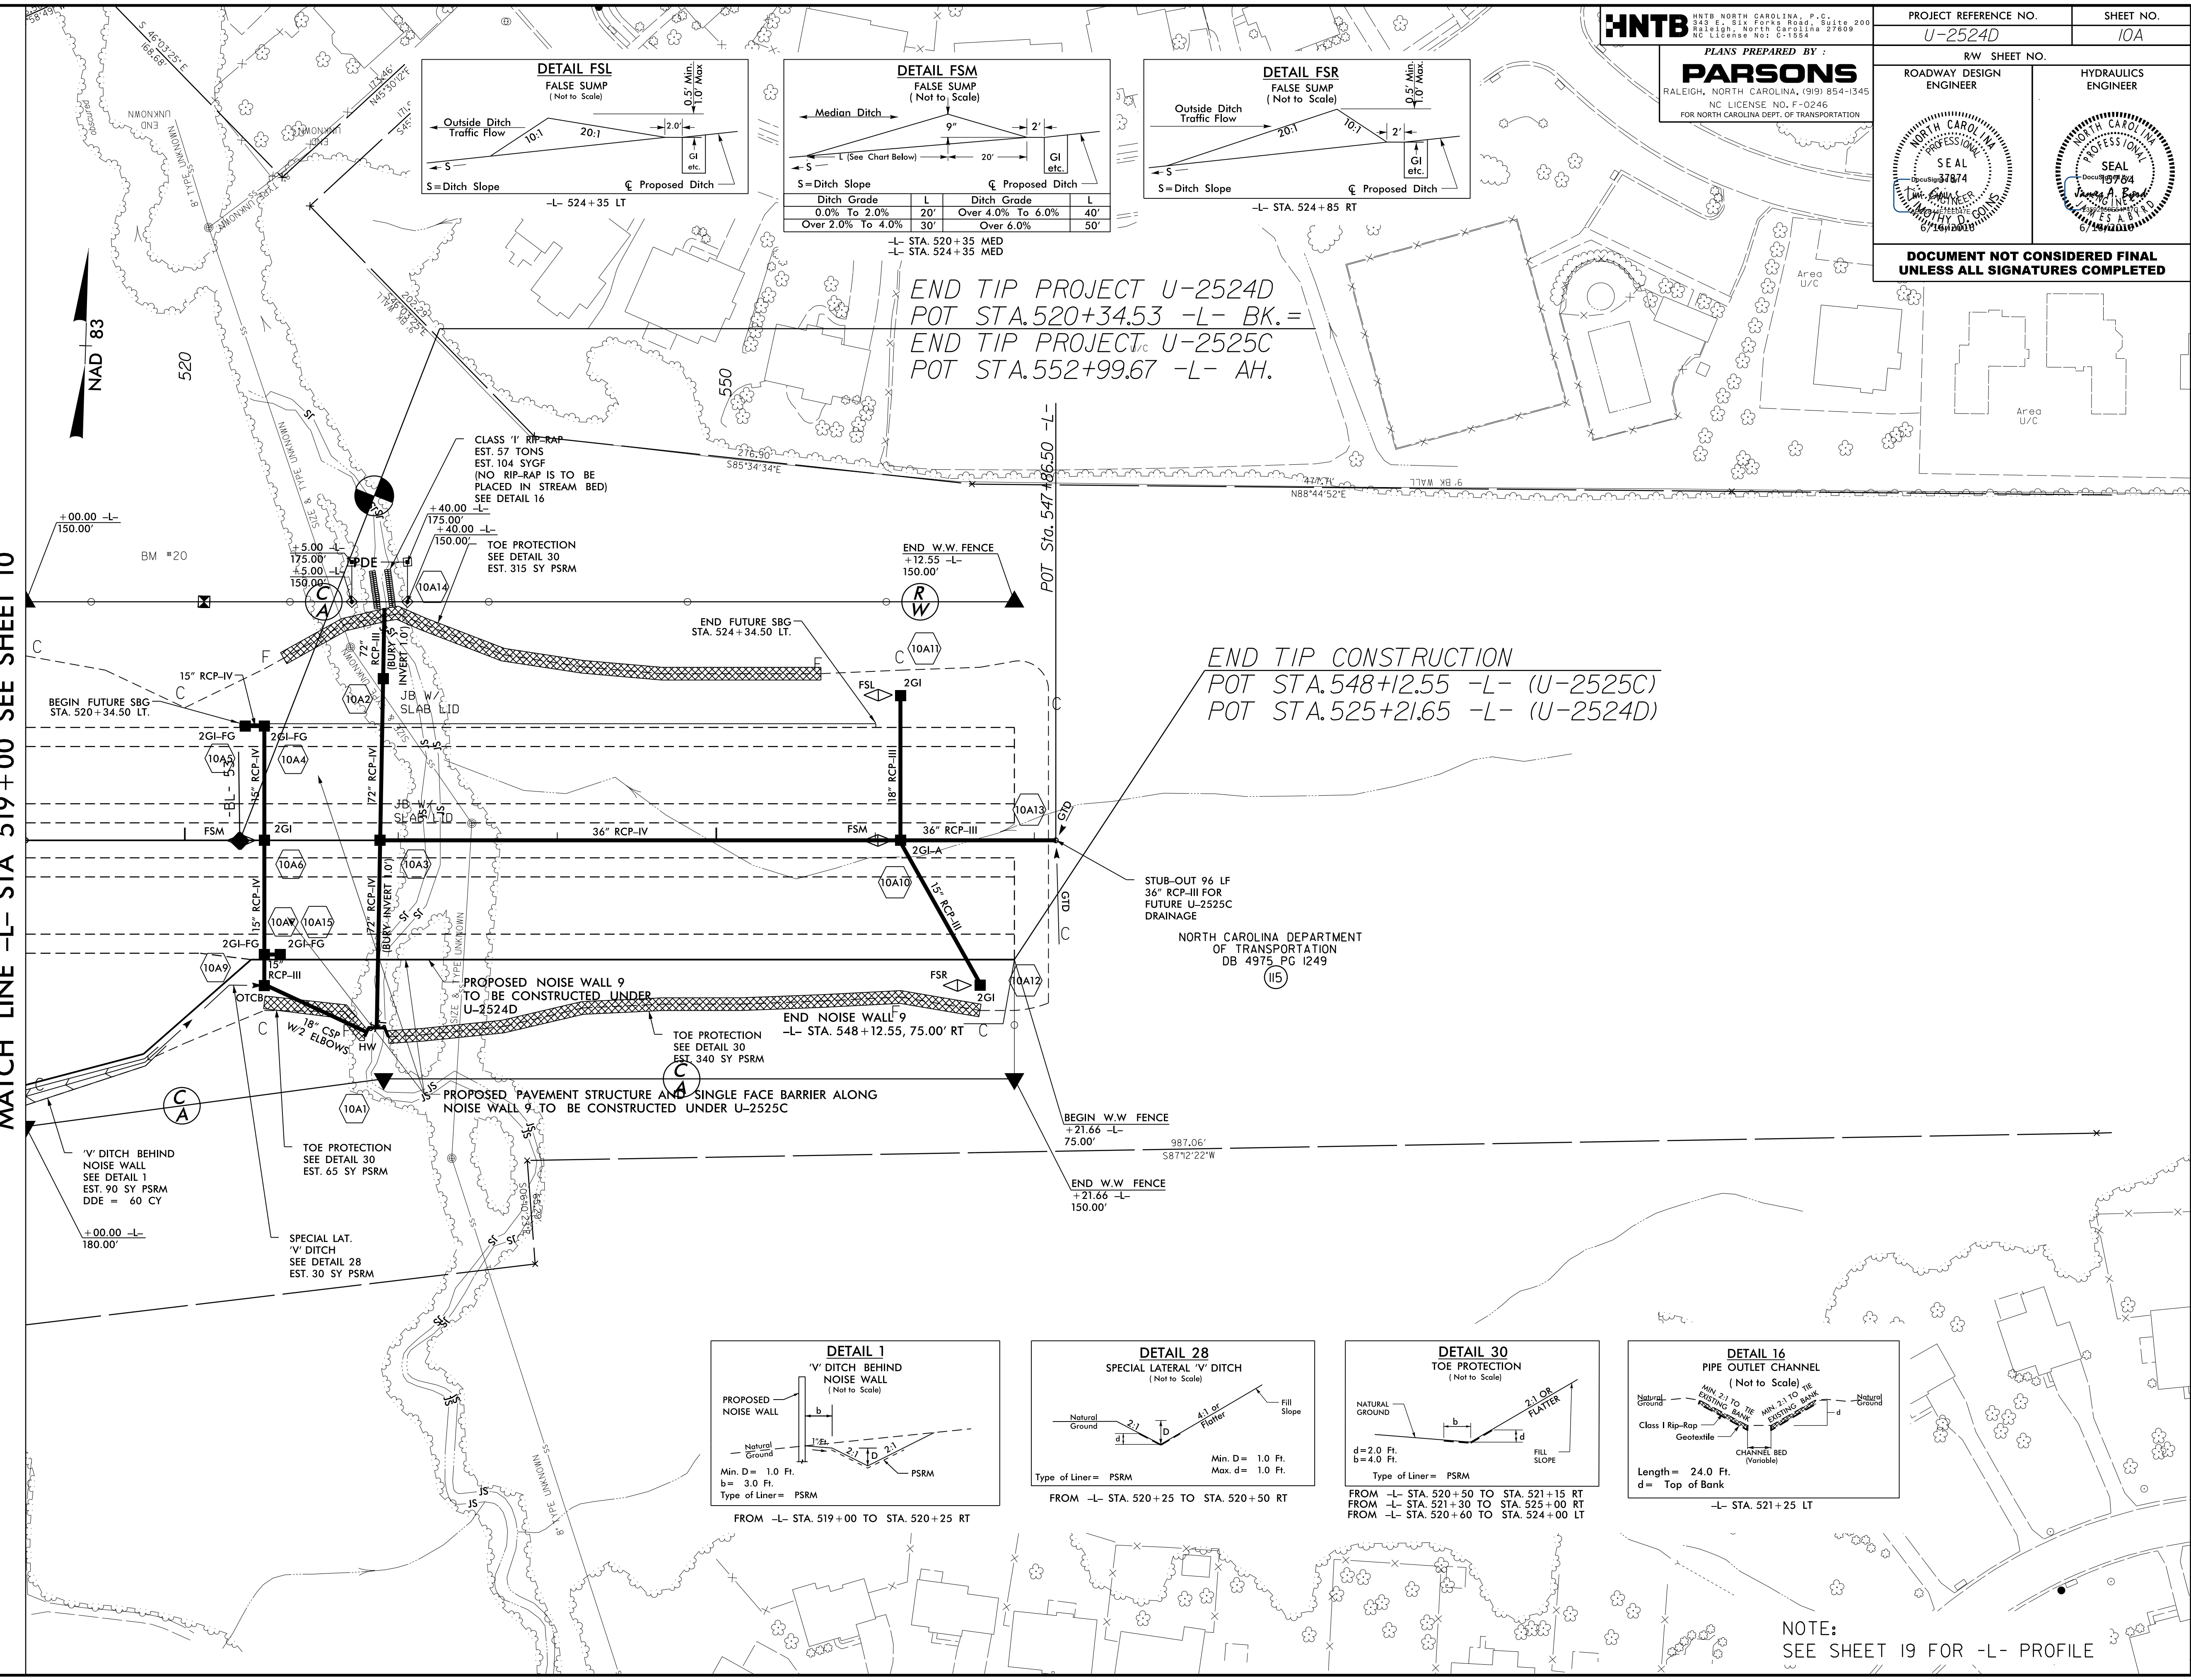

NOTE:
 SEE SHEET 19 FOR -L- PROFILE

REVISIONS

24 MAY 2016 2:53 PM
 C:\Users\jrdy\Documents\Projects\U2524D\RDY_PSH_10A.dwg
 \$\$\$\$ USER NAME \$\$\$