


DOCUMENT NOT CONSIDERED FINAL UNLESS ALL SIGNATURES COMPLETED

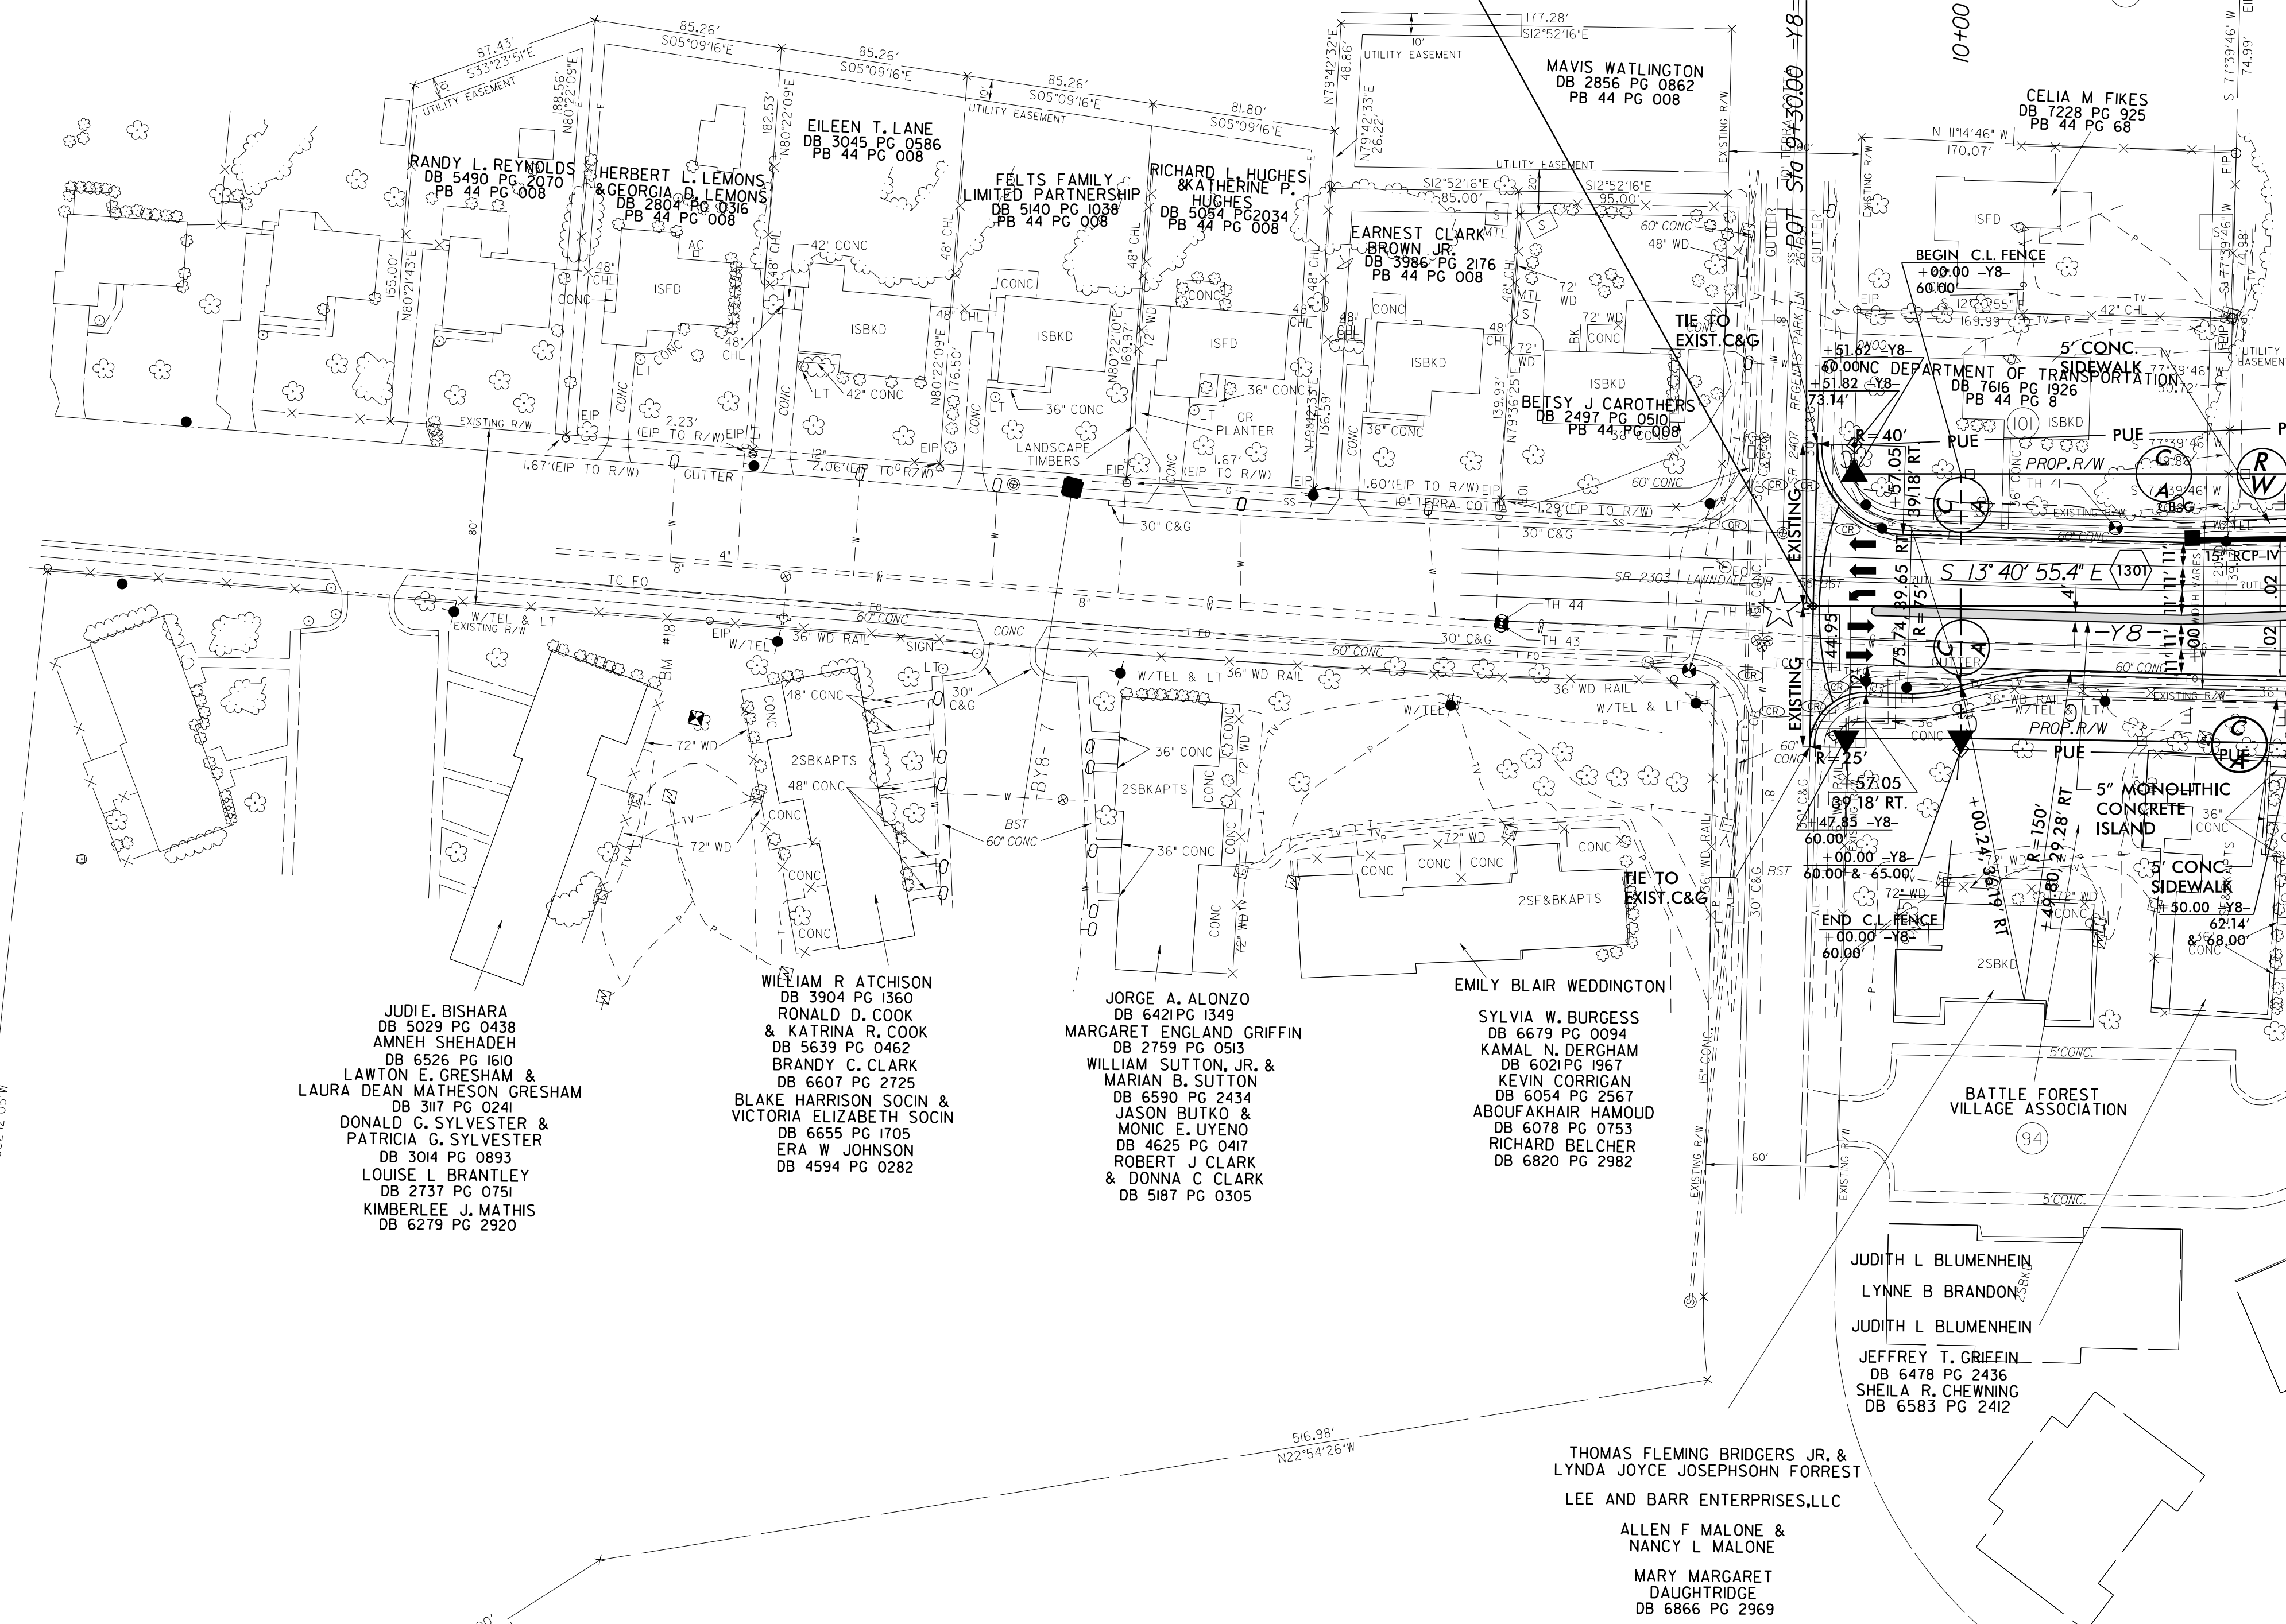

BEGIN CONST.  
9+33.05 -Y8-  
EXIST.



REVISIONS

MATCH LINE -Y8- STA 11+50 SEE SHEET 9



NOTE:  
SEE SHEET 22 FOR -Y8- PROFILE

31 MAY 2016 14:51  
U:\2524D\Roadway\Proj\U2524D\_RDY\_PSH\_13.dgn  
SSUSERNAMES