


5/28/2016

U:\Projects\2016\13556\Drawings\A\2524D\_PSH\_17.dgn

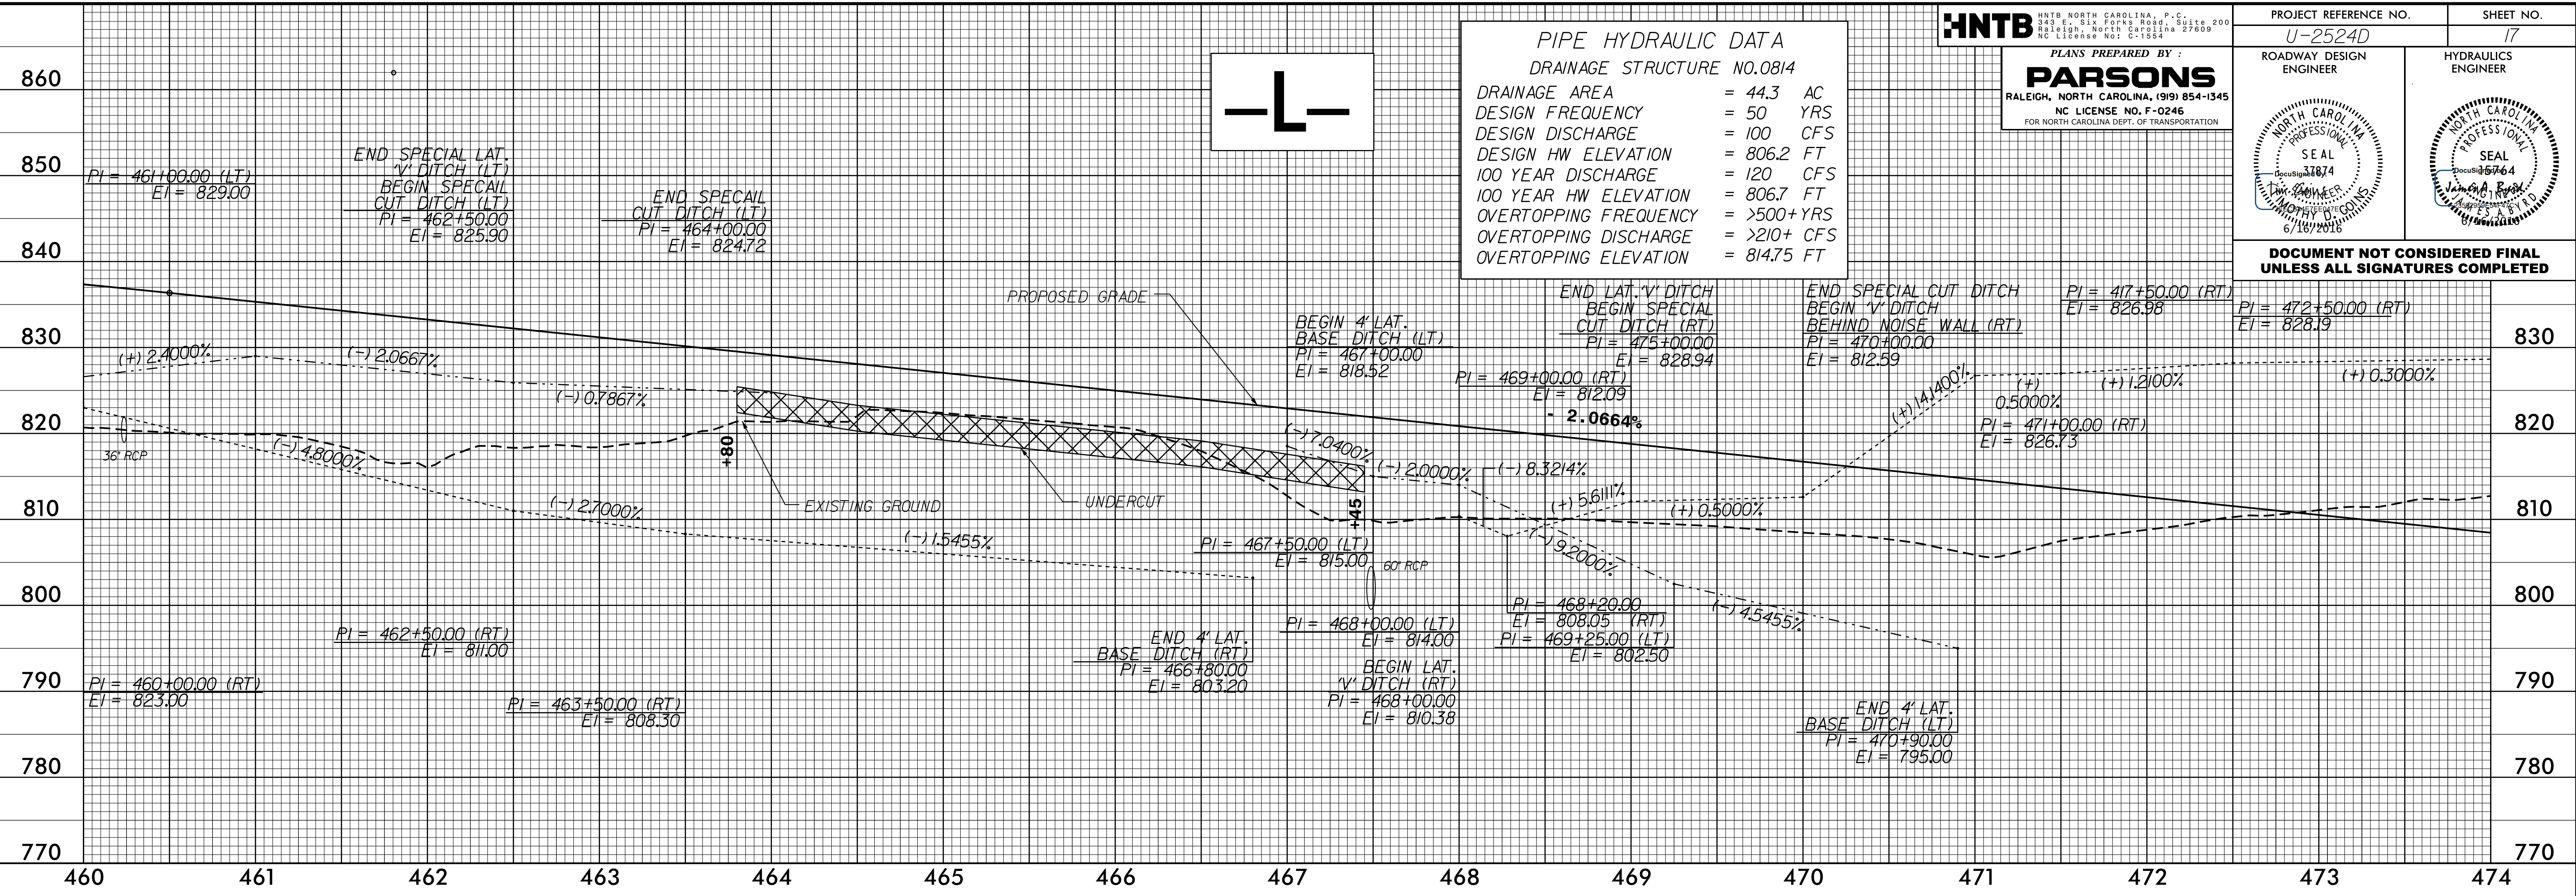

**HNTB**  
HNTB NORTH CAROLINA, P.C.  
285 S.W. 1st Street, Suite 200  
Raleigh, North Carolina 27609  
NC License No. C-1584

**PLANS PREPARED BY:**  
**PARSONS**  
RALEIGH, NORTH CAROLINA, (919) 854-1345  
NC LICENSE NO. F-0246  
FOR NORTH CAROLINA DEPT. OF TRANSPORTATION

PROJECT REFERENCE NO. **U-2524D**  
SHEET NO. **17**

ROADWAY DESIGN ENGINEER  
HYDRAULICS ENGINEER

SEAL 37874  
SEAL 5764

**DOCUMENT NOT CONSIDERED FINAL UNLESS ALL SIGNATURES COMPLETED**

