


**LEGEND**

|  |                        |
|--|------------------------|
|  | PROPOSED CONSTRUCTION  |
|  | ONGOING CONSTRUCTION   |
|  | COMPLETED CONSTRUCTION |


MATCHLINE - L- STA. 453+50  
SEE SHEET TMP-08

MATCHLINE - L- STA. 468+00  
SEE SHEET TMP-06

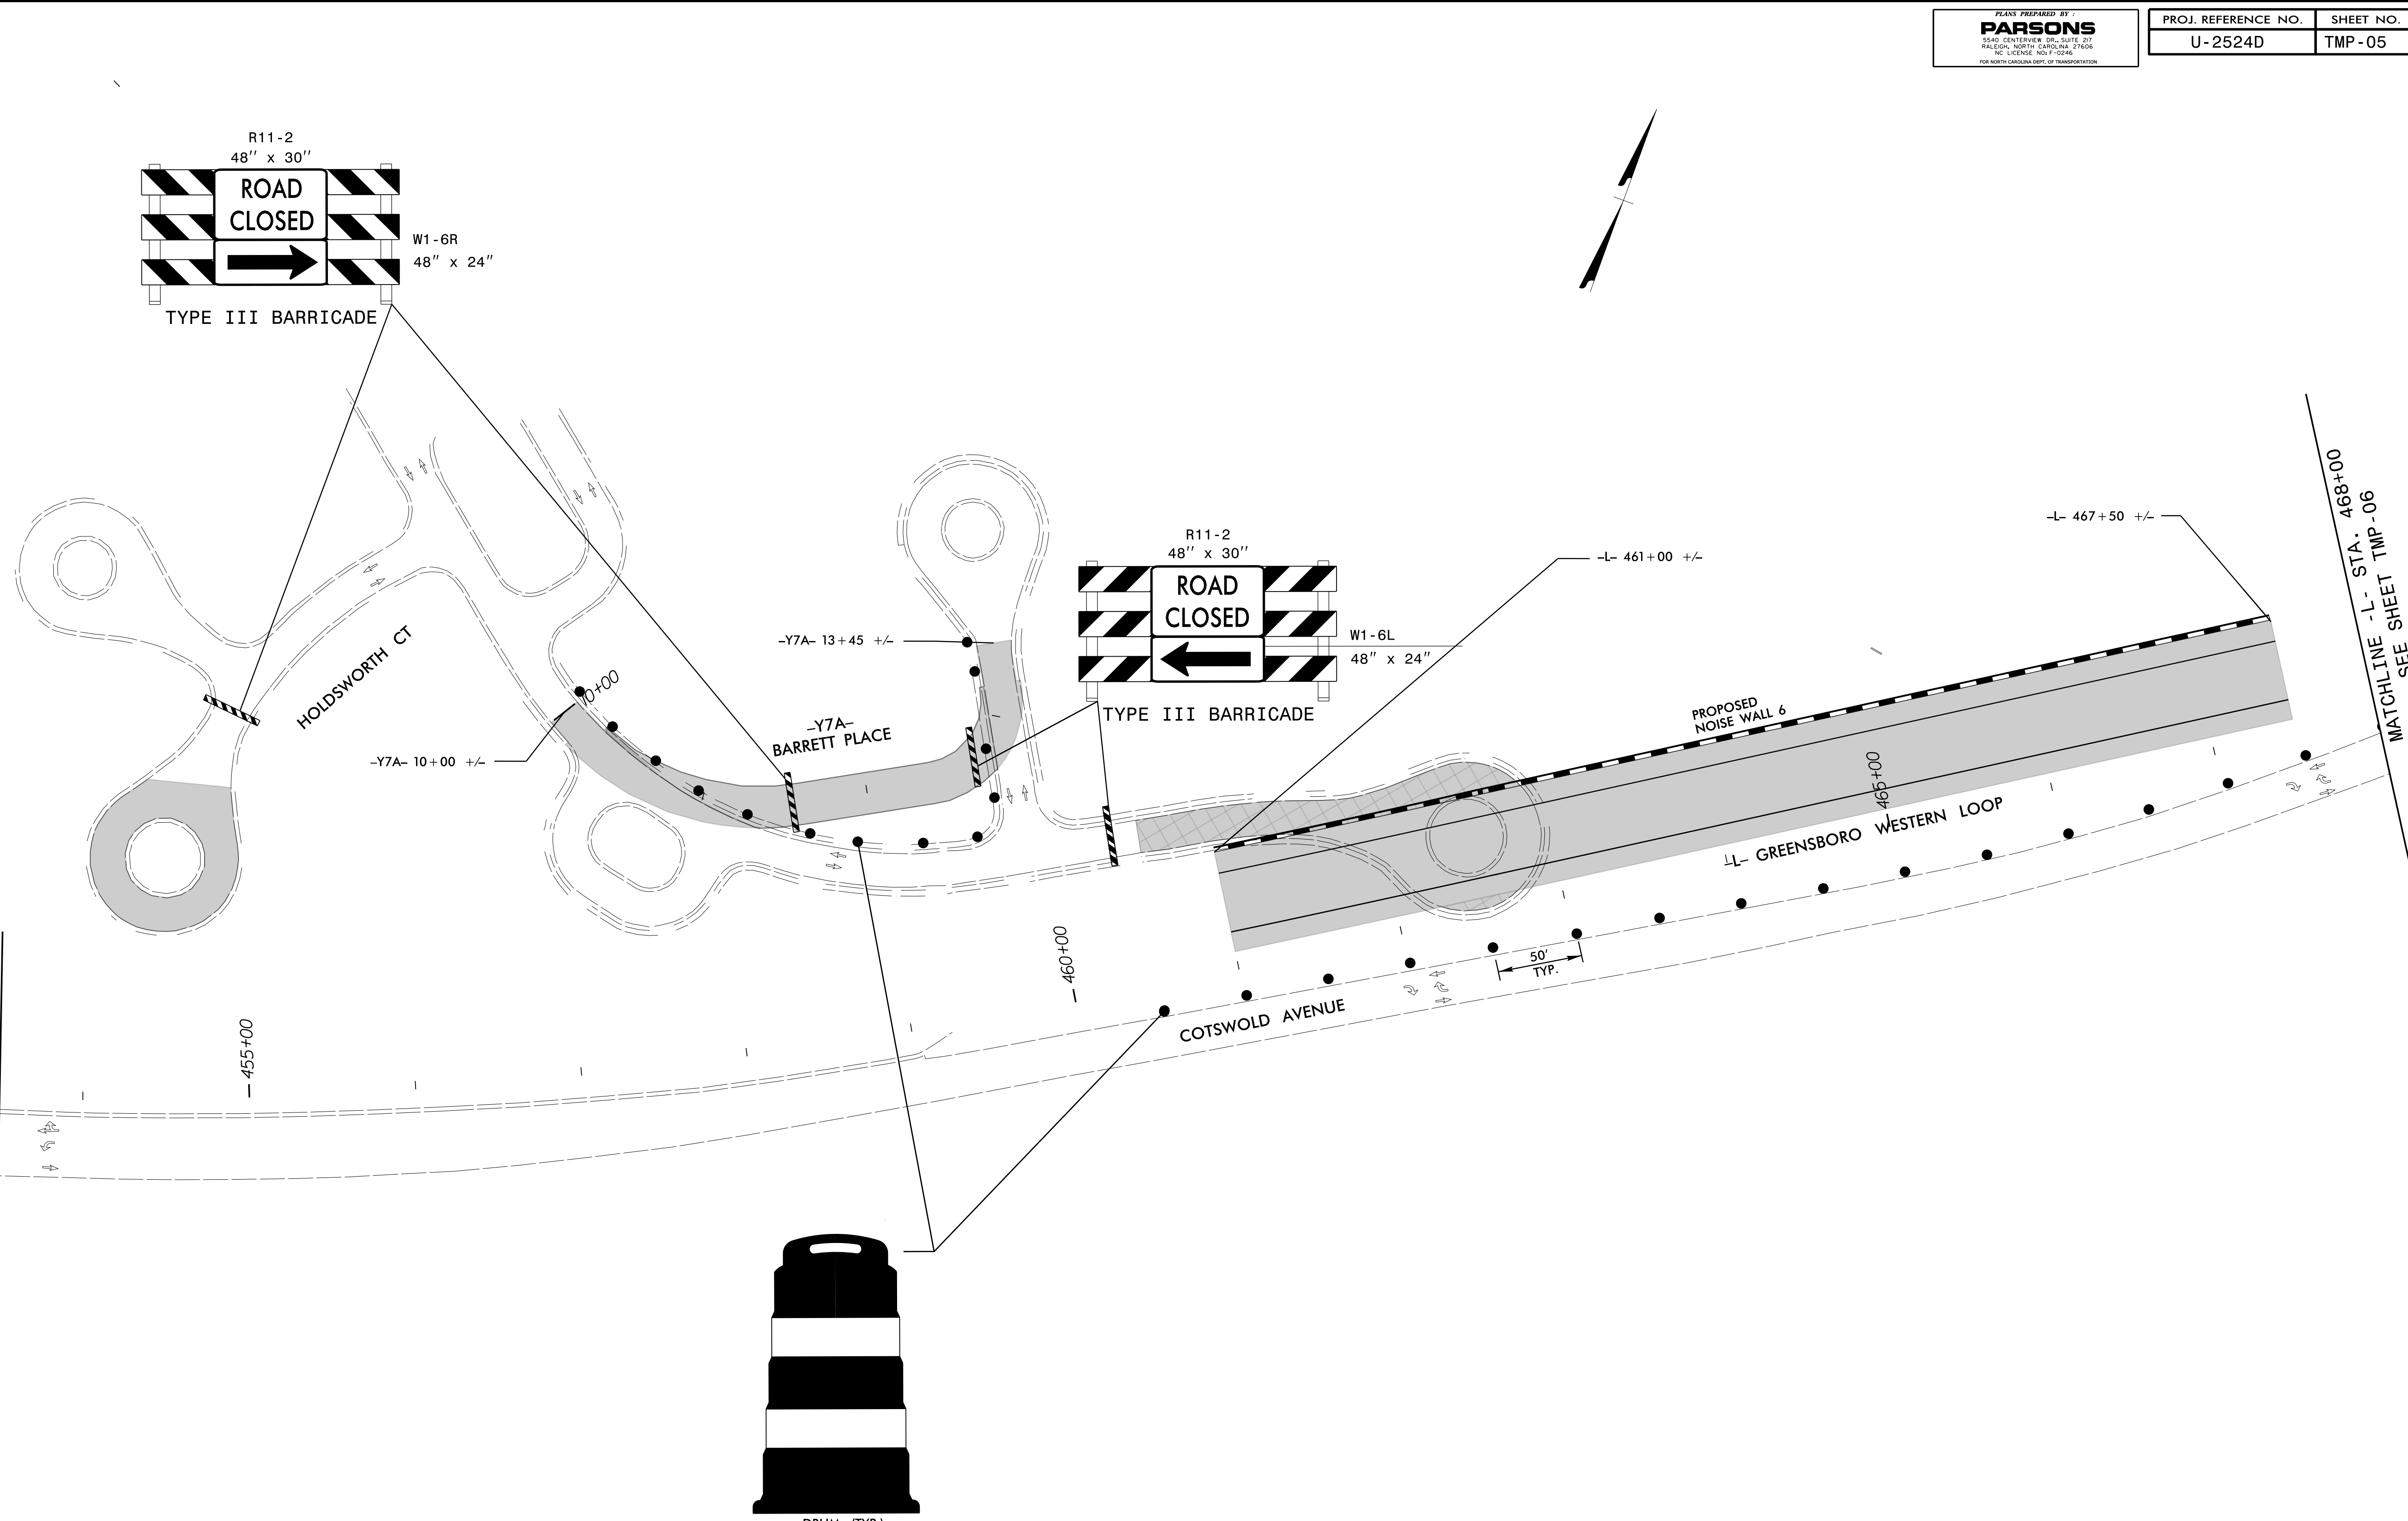

APPROVED: Tim Gouws DATE: 6/20/2016

SEAL  
NORTH CAROLINA  
PROFESSIONAL  
ENGINEER  
TIMOTHY D. GOUWS  
37874

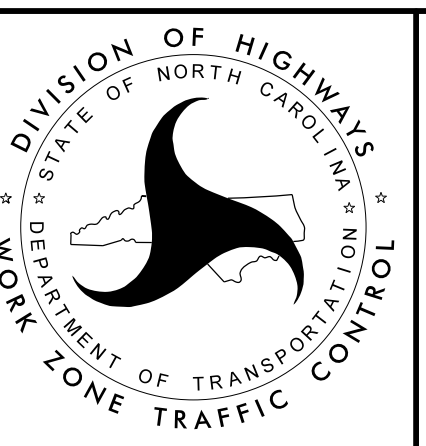

AREA 1  
PHASE I

DOCUMENT NOT CONSIDERED FINAL  
UNLESS ALL SIGNATURES COMPLETED

7/2/09  
 I7-JUN-2016 16:07  
 J:\U-2524D\TrafficControl\TCP\U-2524D-Tc\_TCP-05.dgn  
 \$\$\$USERNAME\$\$\$