

**LEGEND**

	PROPOSED CONSTRUCTION
	ONGOING CONSTRUCTION
	COMPLETED CONSTRUCTION


COMPLETE TIE-INS UP TO AND INCLUDING THE FINAL LAYER OF SURFACE COURSE OF -Y6-, -Y6A-, AND -Y6A-, EXCEPT FOR -Y6A DET-TIE-IN LOCATIONS ALONG -Y6- AND -Y6A-, USING ROADWAY STANDARD DRAWING 1101.02 SHEET 2 OF 15 AS NEEDED.

SEE PHASING (TMP-03) FOR ICT.

**DOCUMENT NOT CONSIDERED FINAL UNLESS ALL SIGNATURES COMPLETED**

APPROVED: DATE: 6/20/2016

SEAL:

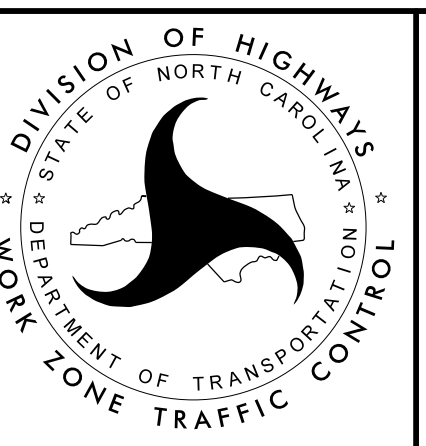

**AREA 2  
PHASE I  
STEP 5**

7/2/09  
 MATCHLINE A -Y6- STA. 31+00  
 SEE THIS SHEET  
 I7-JUN-2016 16:07  
 J:\U-2524D\TrafficControl\TCP\U-2524D-Tc\_TCP\_10.dgn  
 \$\$\$USERNAME\$\$\$

MATCHLINE -Y6- STA. 31+00  
 THIS SHEET  
 MATCHLINE -L- STA. 453+50  
 SEE SHEET TMP-5