

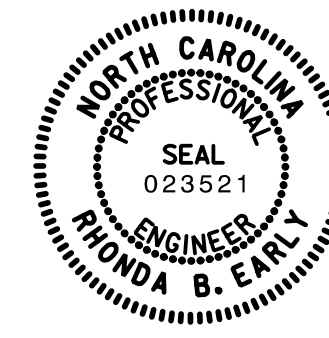


TIP NO. U-2524D	SHEET NO. PMP-2
APPROVED: <i>Rhonda B. Early</i> <small>F34CAF5AC6BF48A</small>	
DATE: 5/4/2016	
SEAL	
	
DOCUMENT NOT CONSIDERED FINAL UNLESS ALL SIGNATURES COMPLETED	

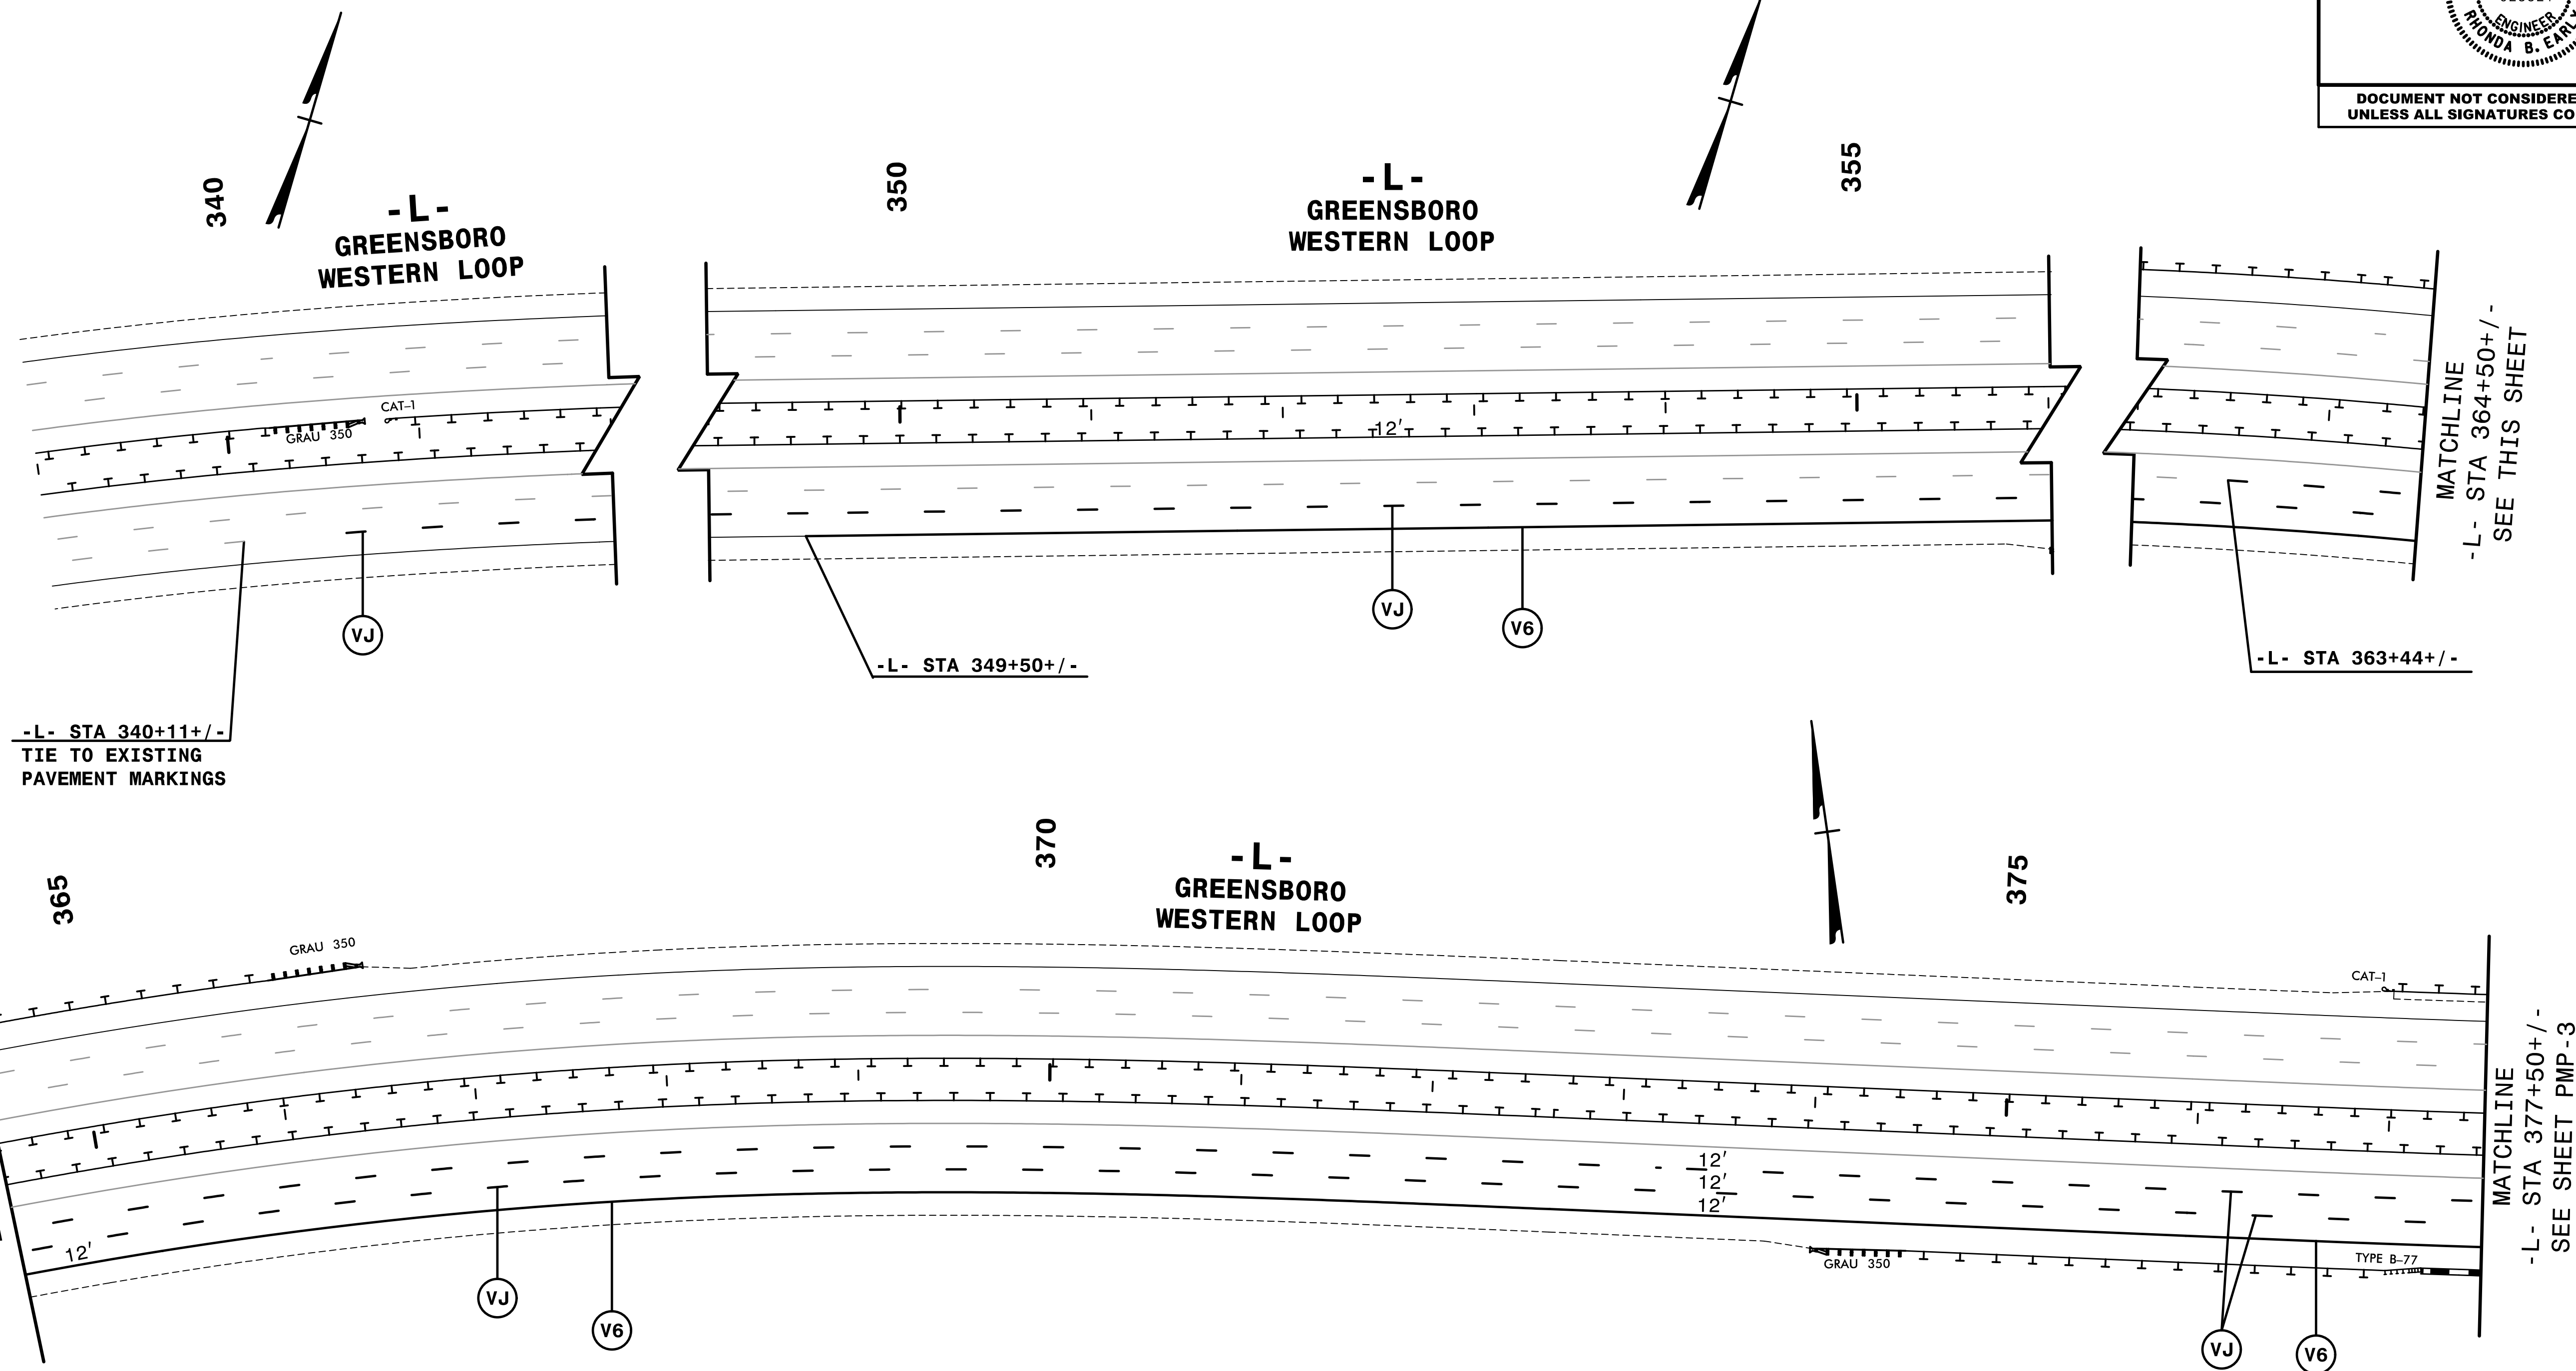

2:45:14 PM  
\\PMP\U2524D\_PMP\_PMP02.dgn  
\$\$\$\$\$USERNAME\$\$\$\$\$

REMOVE TEMPORARY PAVEMENT MARKINGS  
AND SYMBOLS PLACED IN U-2524C

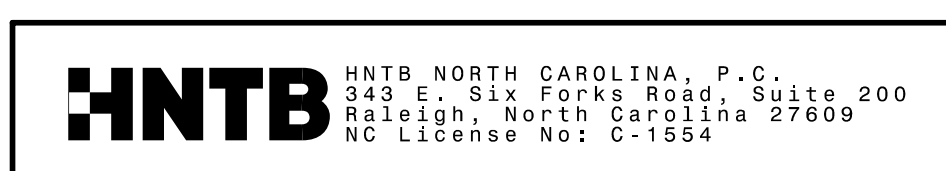

**PAVEMENT MARKING DETAIL**