
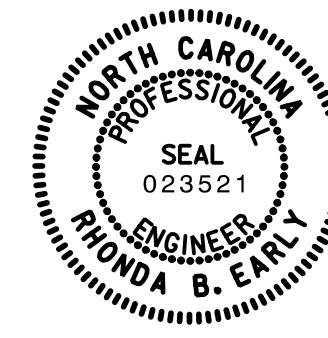


TIP NO. U-2524D	SHEET NO. PMP-6
APPROVED: <i>Rhonda B. Early</i> <small>Drawn/signed by: Rhonda B. Early F34CAFAC8BF48A</small>	
DATE: 5/4/2016	
SEAL	
	
DOCUMENT NOT CONSIDERED FINAL UNLESS ALL SIGNATURES COMPLETED	

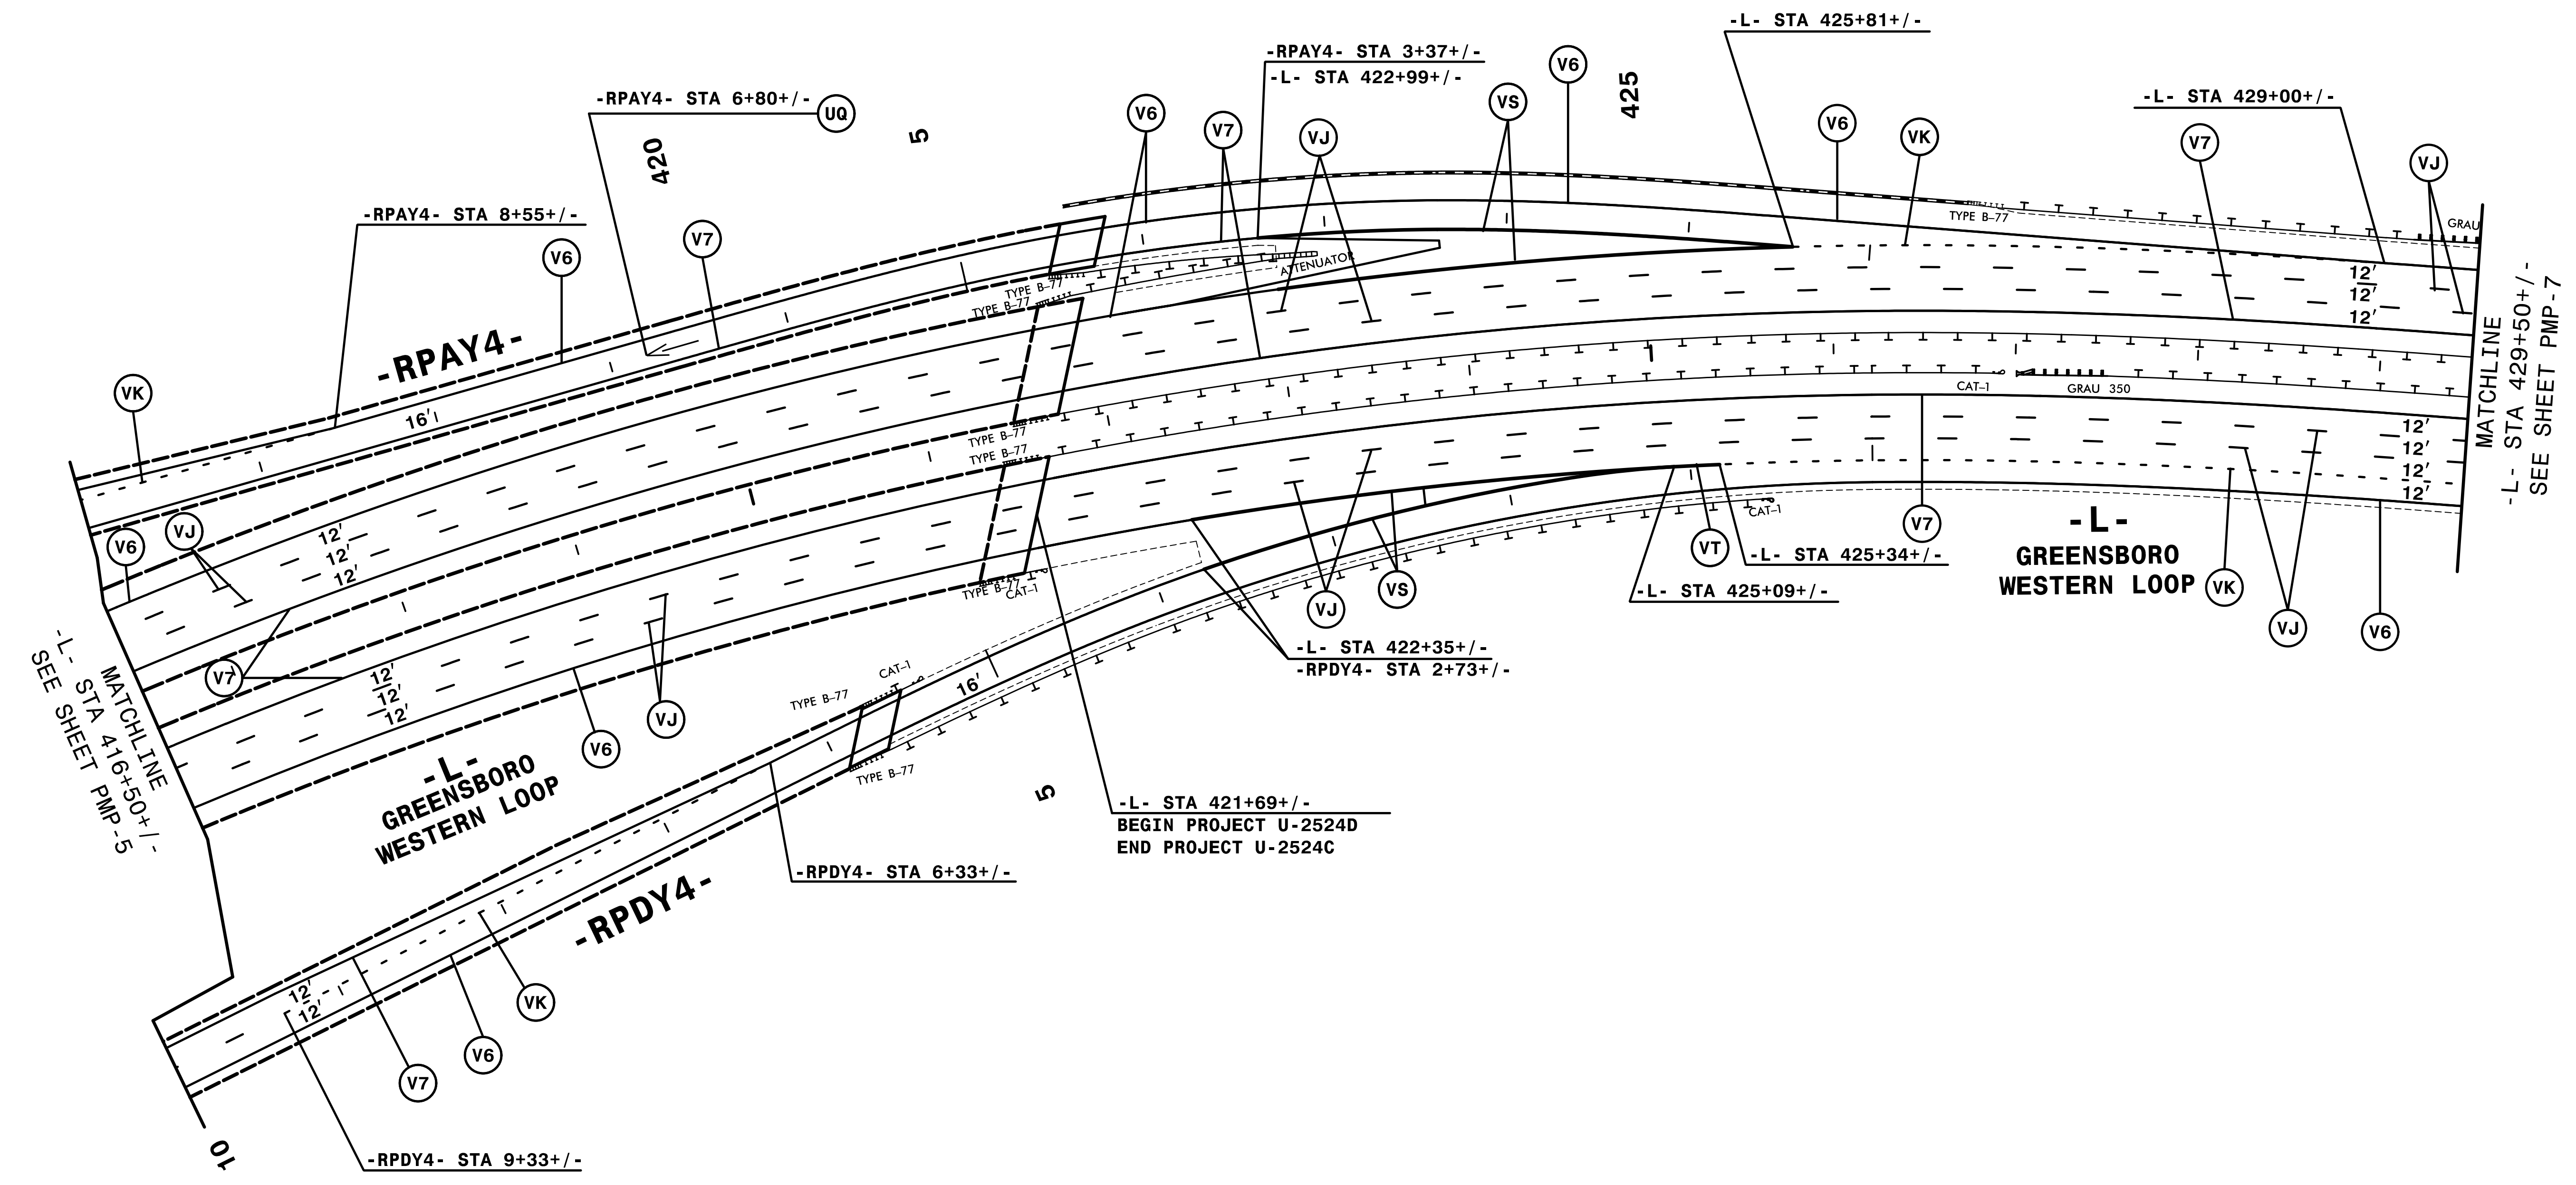

2:45:37 PM  
\\PMP\U2524D\_PMP\_PMP06.dgn  
\$\$\$\$\$USERNAME\$\$\$\$\$

**HNTB** HNTB NORTH CAROLINA, P.C.  
343 E. SIX FORKS ROAD, SUITE 200  
RALEIGH, NORTH CAROLINA 27609  
NC LICENSE NO: C-1554

**PAVEMENT MARKING DETAIL**