

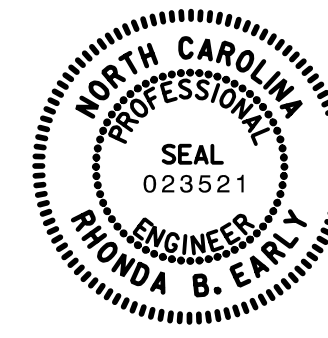


TIP NO. U-2524D	SHEET NO. PMP-9
APPROVED: <i>Rhonda B. Early</i> <small>134047540287484</small>	
DATE: 5/4/2016	
SEAL	
	
DOCUMENT NOT CONSIDERED FINAL UNLESS ALL SIGNATURES COMPLETED	

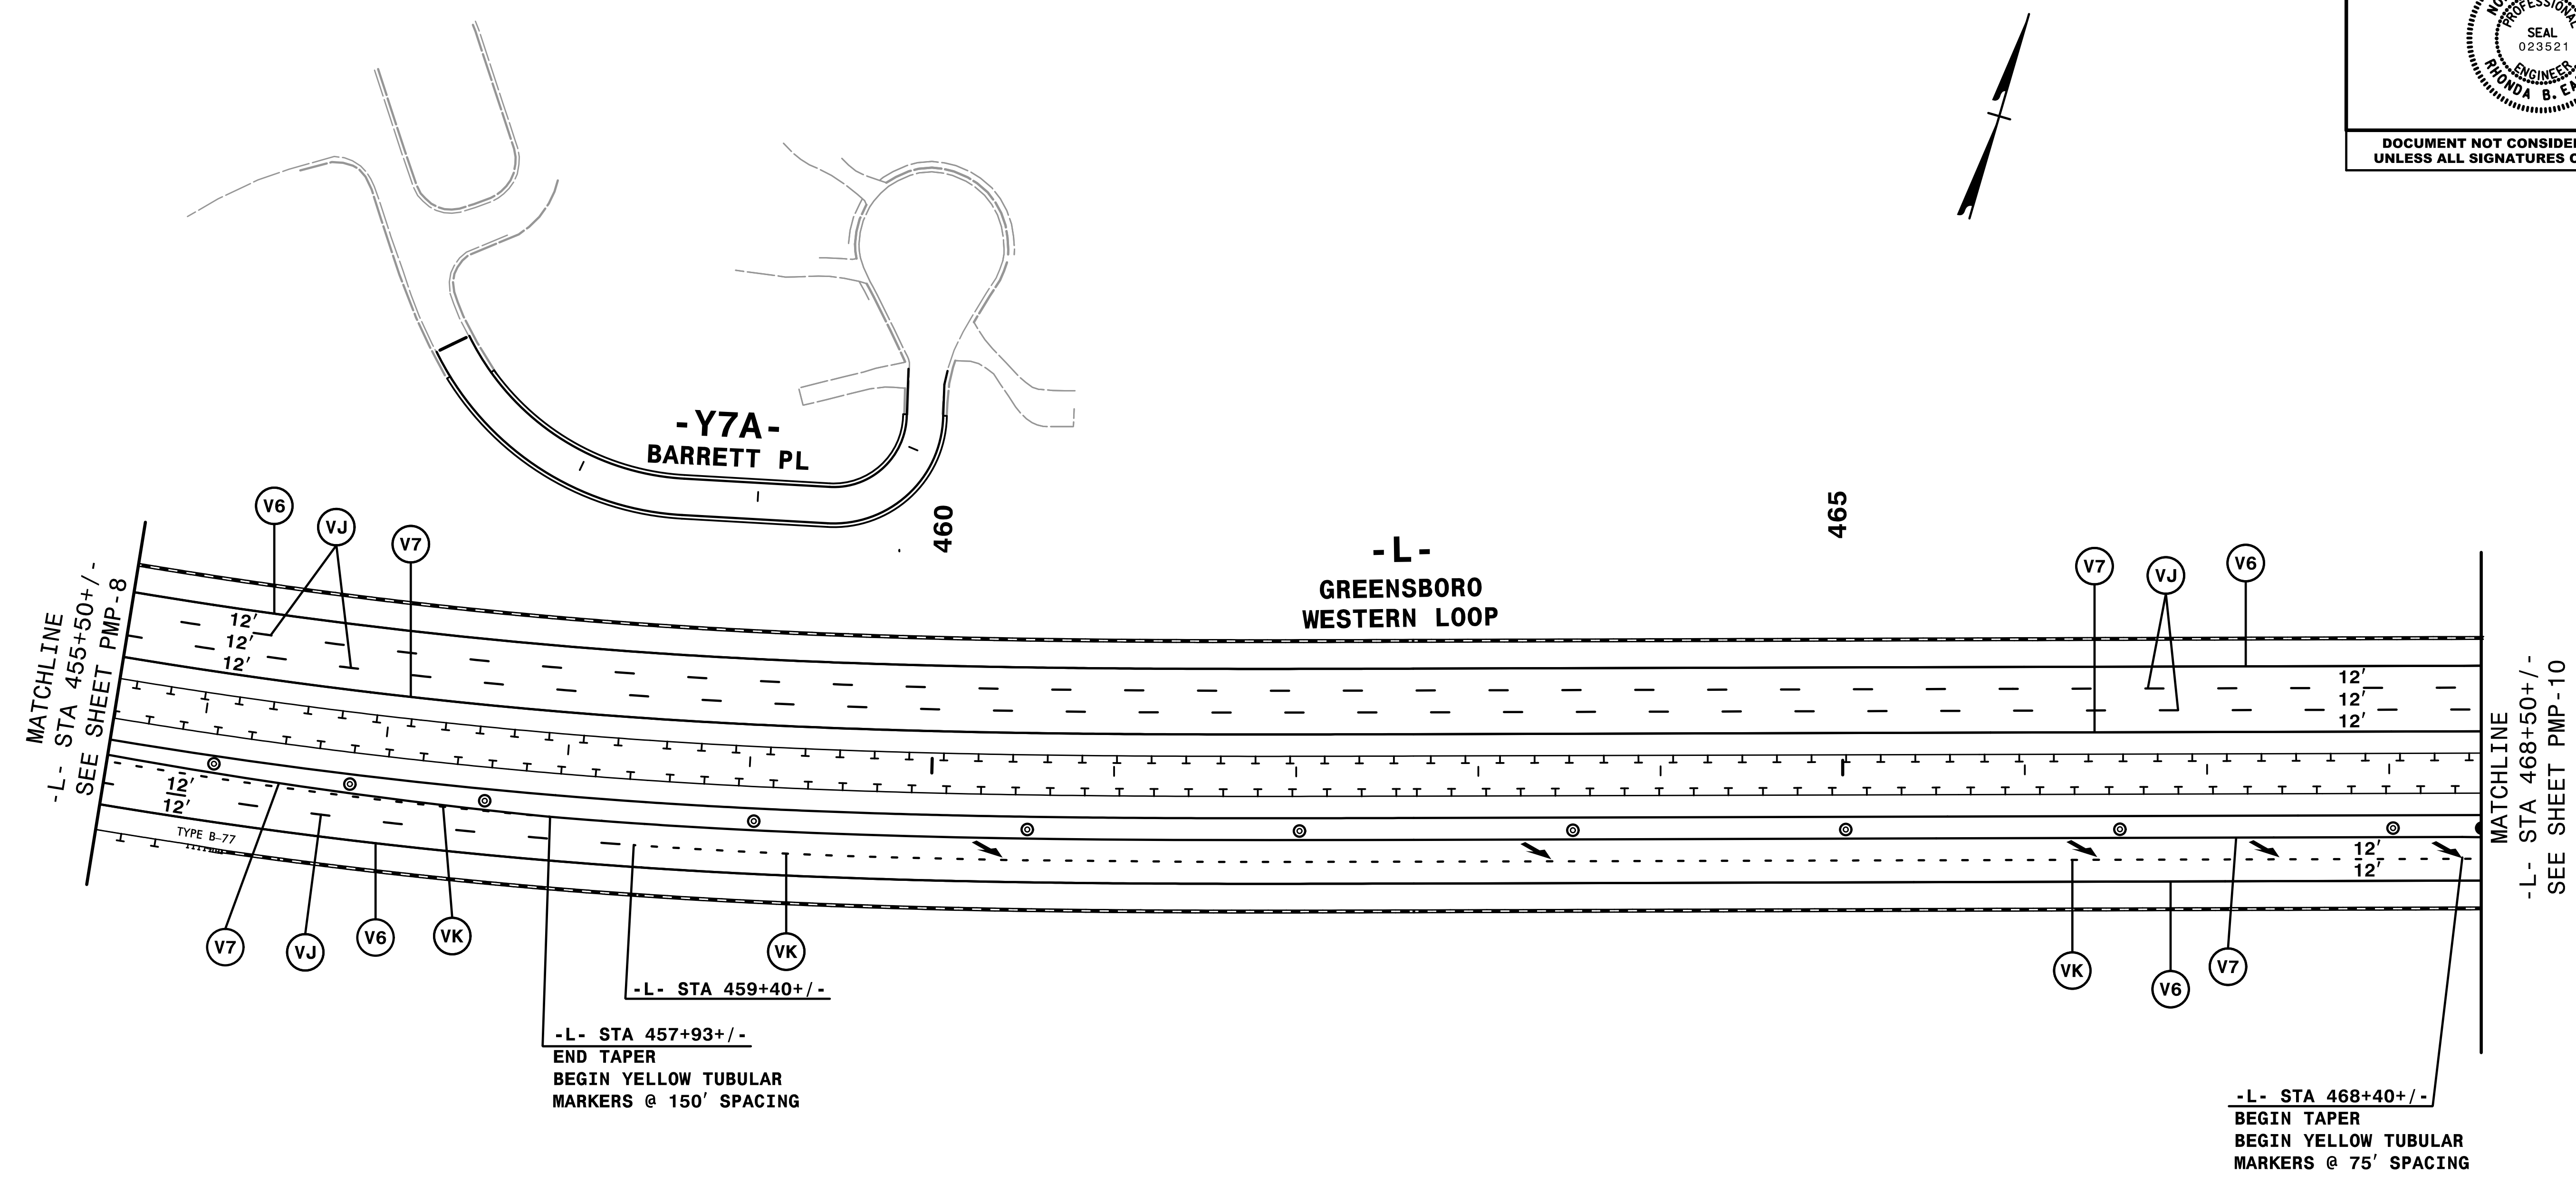

2:45:57 PM  
\\PMP\U2524D\_PMP\_PMP09.dgn  
\$\$\$\$\$USERNAME\$\$\$\$\$

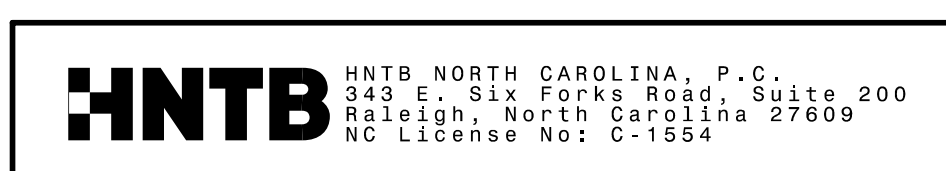

# PAVEMENT MARKING DETAIL