



PROJECT REFERENCE NO.	SHEET NO.
U-2524D	EC-26/CONST.II
RW SHEET NO.	
ROADWAY DESIGN ENGINEER	HYDRAULICS ENGINEER

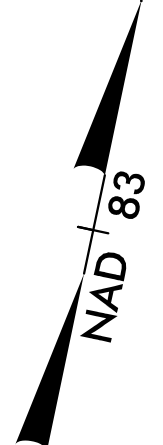

UTILIZE FABRIC INSERT INLET PROTECTION DEVICE IN LIEU OF ROCK INLET SEDIMENT TRAP TYPE 'C' TO AVOID IMPOUNDING RUNOFF ON ROADWAY OPEN TO PUBLIC AND AS DIRECTED.

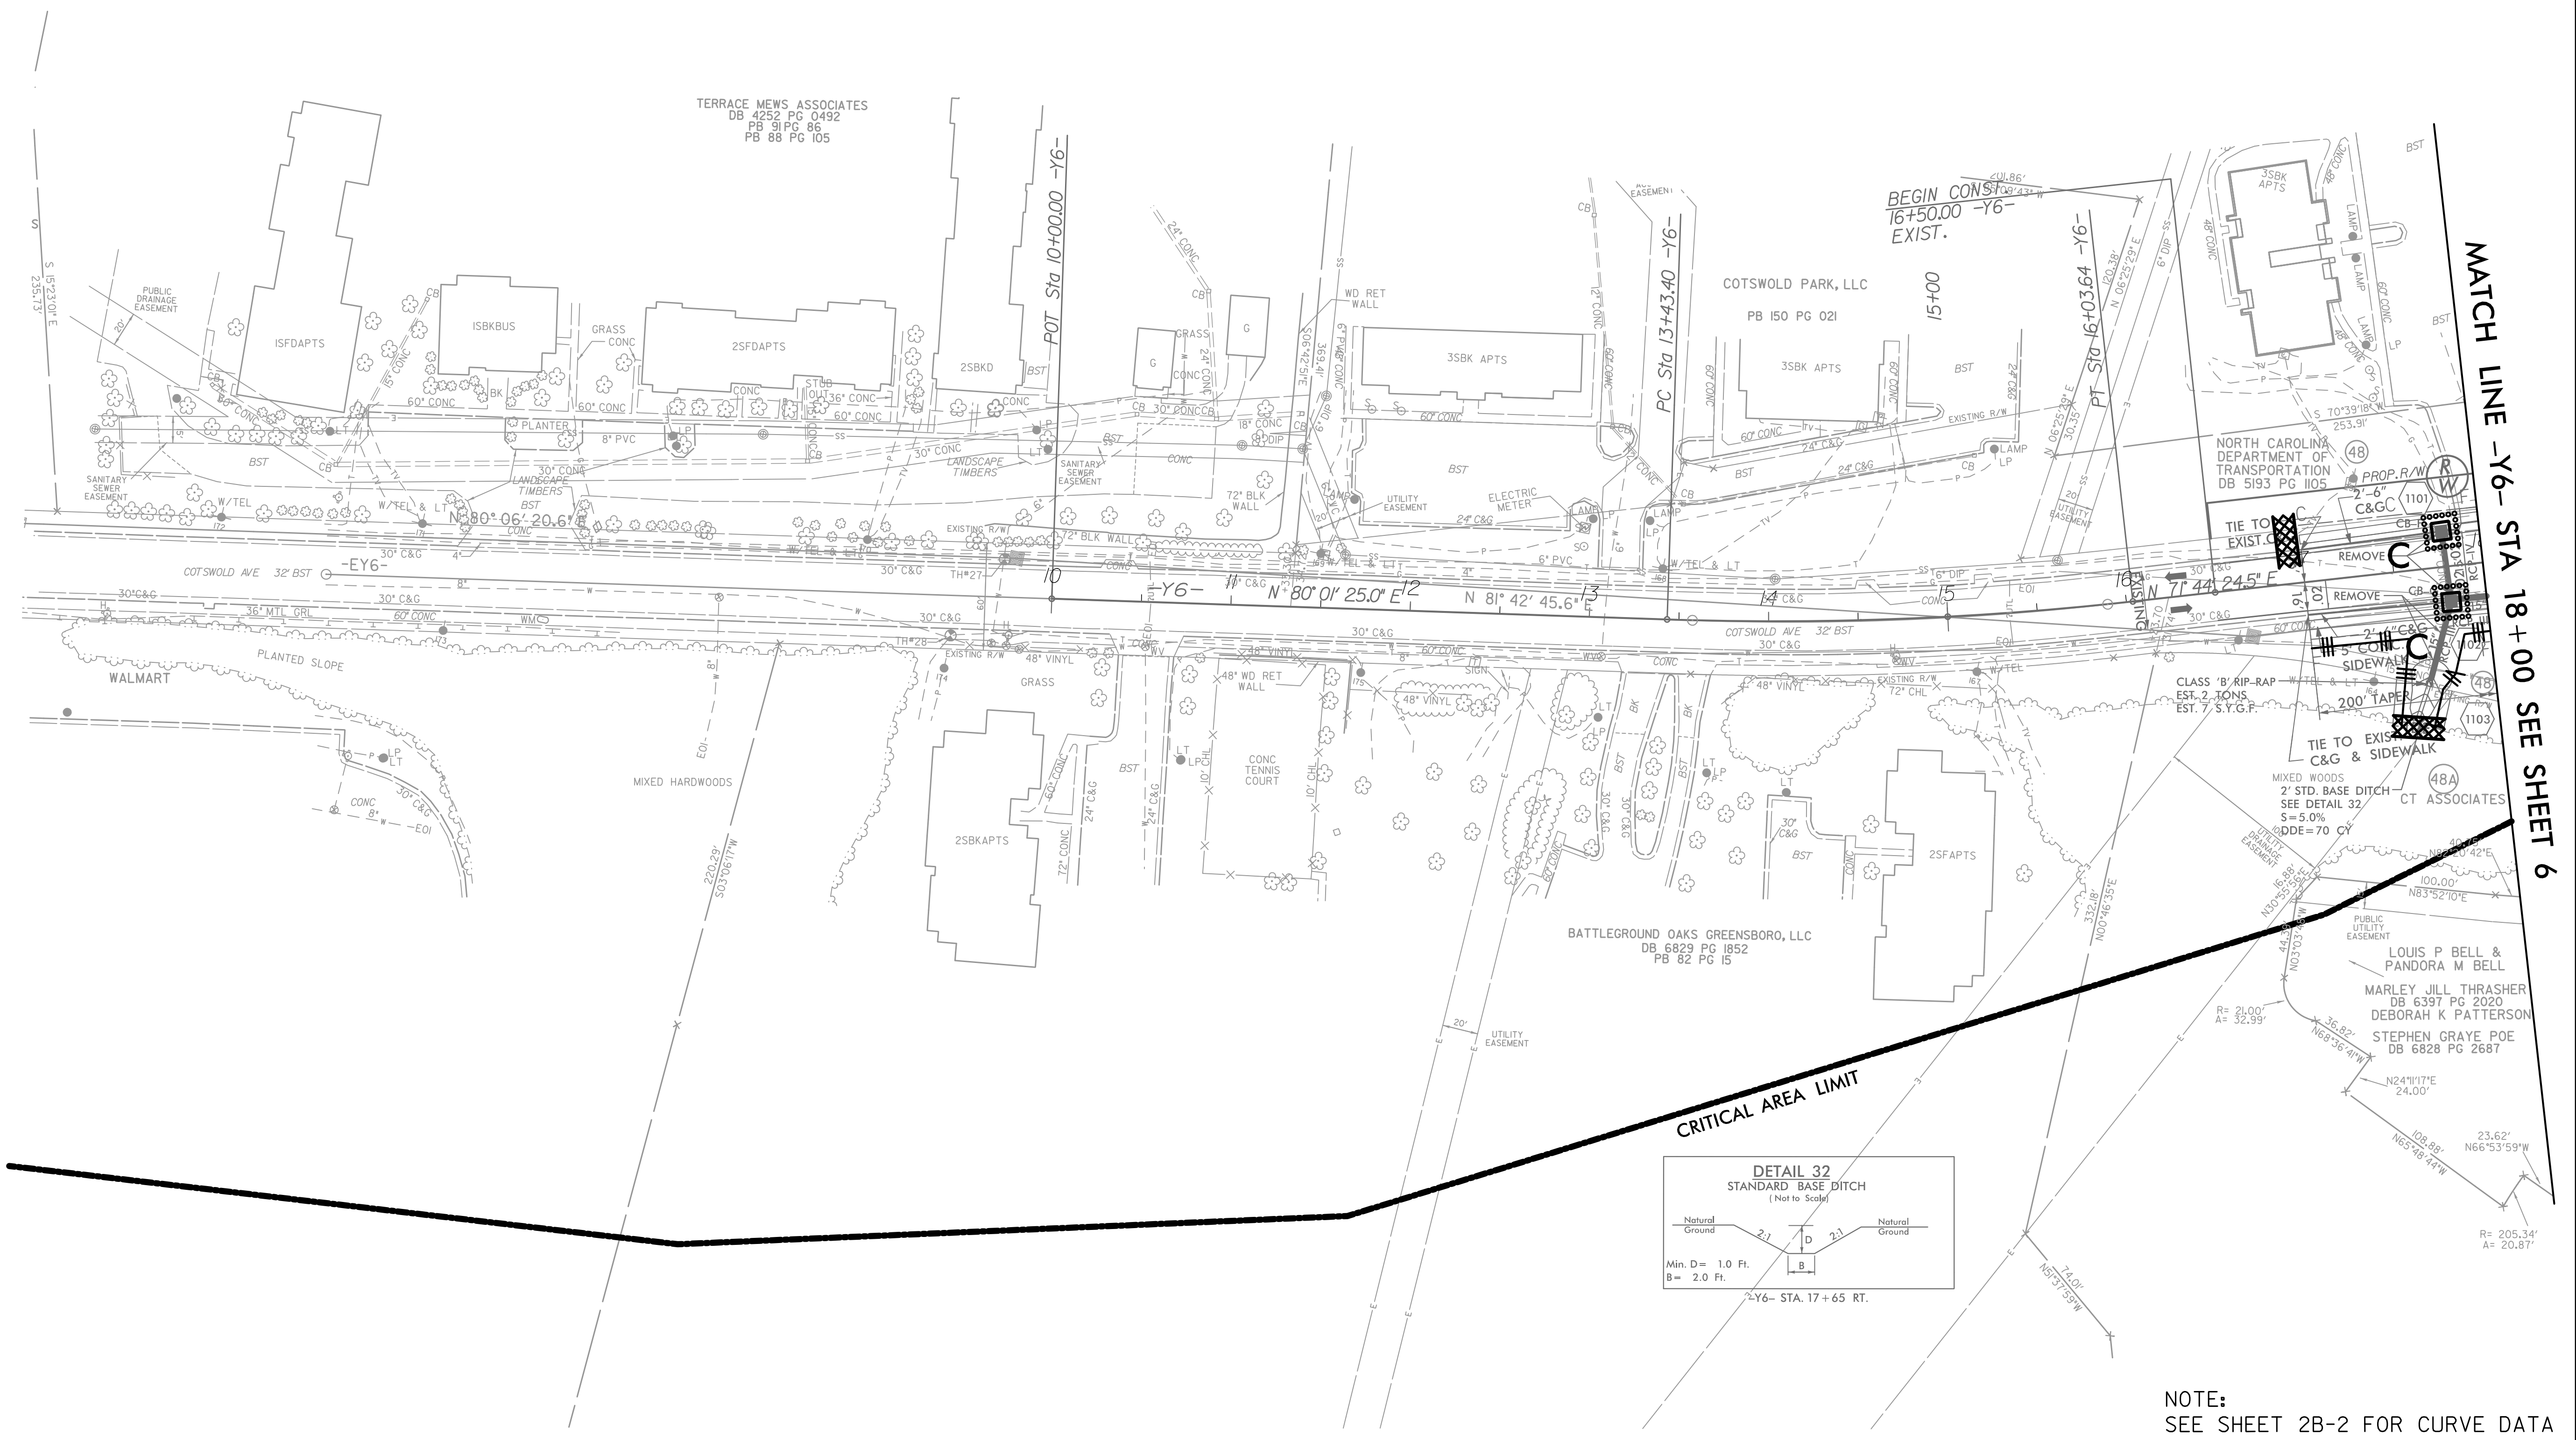

MATCH LINE -Y6- STA 18 + 00 SEE SHEET 6

NOTE:
 SEE SHEET 2B-2 FOR CURVE DATA
 SEE SHEET 2I FOR -Y6- PROFILE