




HNTB NORTH CAROLINA, P.C.
 343 E. Six Forks Road, Suite 200
 Raleigh, North Carolina 27609
 NC License No: C-1554

PROJECT REFERENCE NO. <i>U-2524D</i>	SHEET NO. <i>EC-29/CONST.14</i>
RW SHEET NO.	
ROADWAY DESIGN ENGINEER	HYDRAULICS ENGINEER

MATCH LINE -Y8- STA 26 + 00 SEE SHEET 9

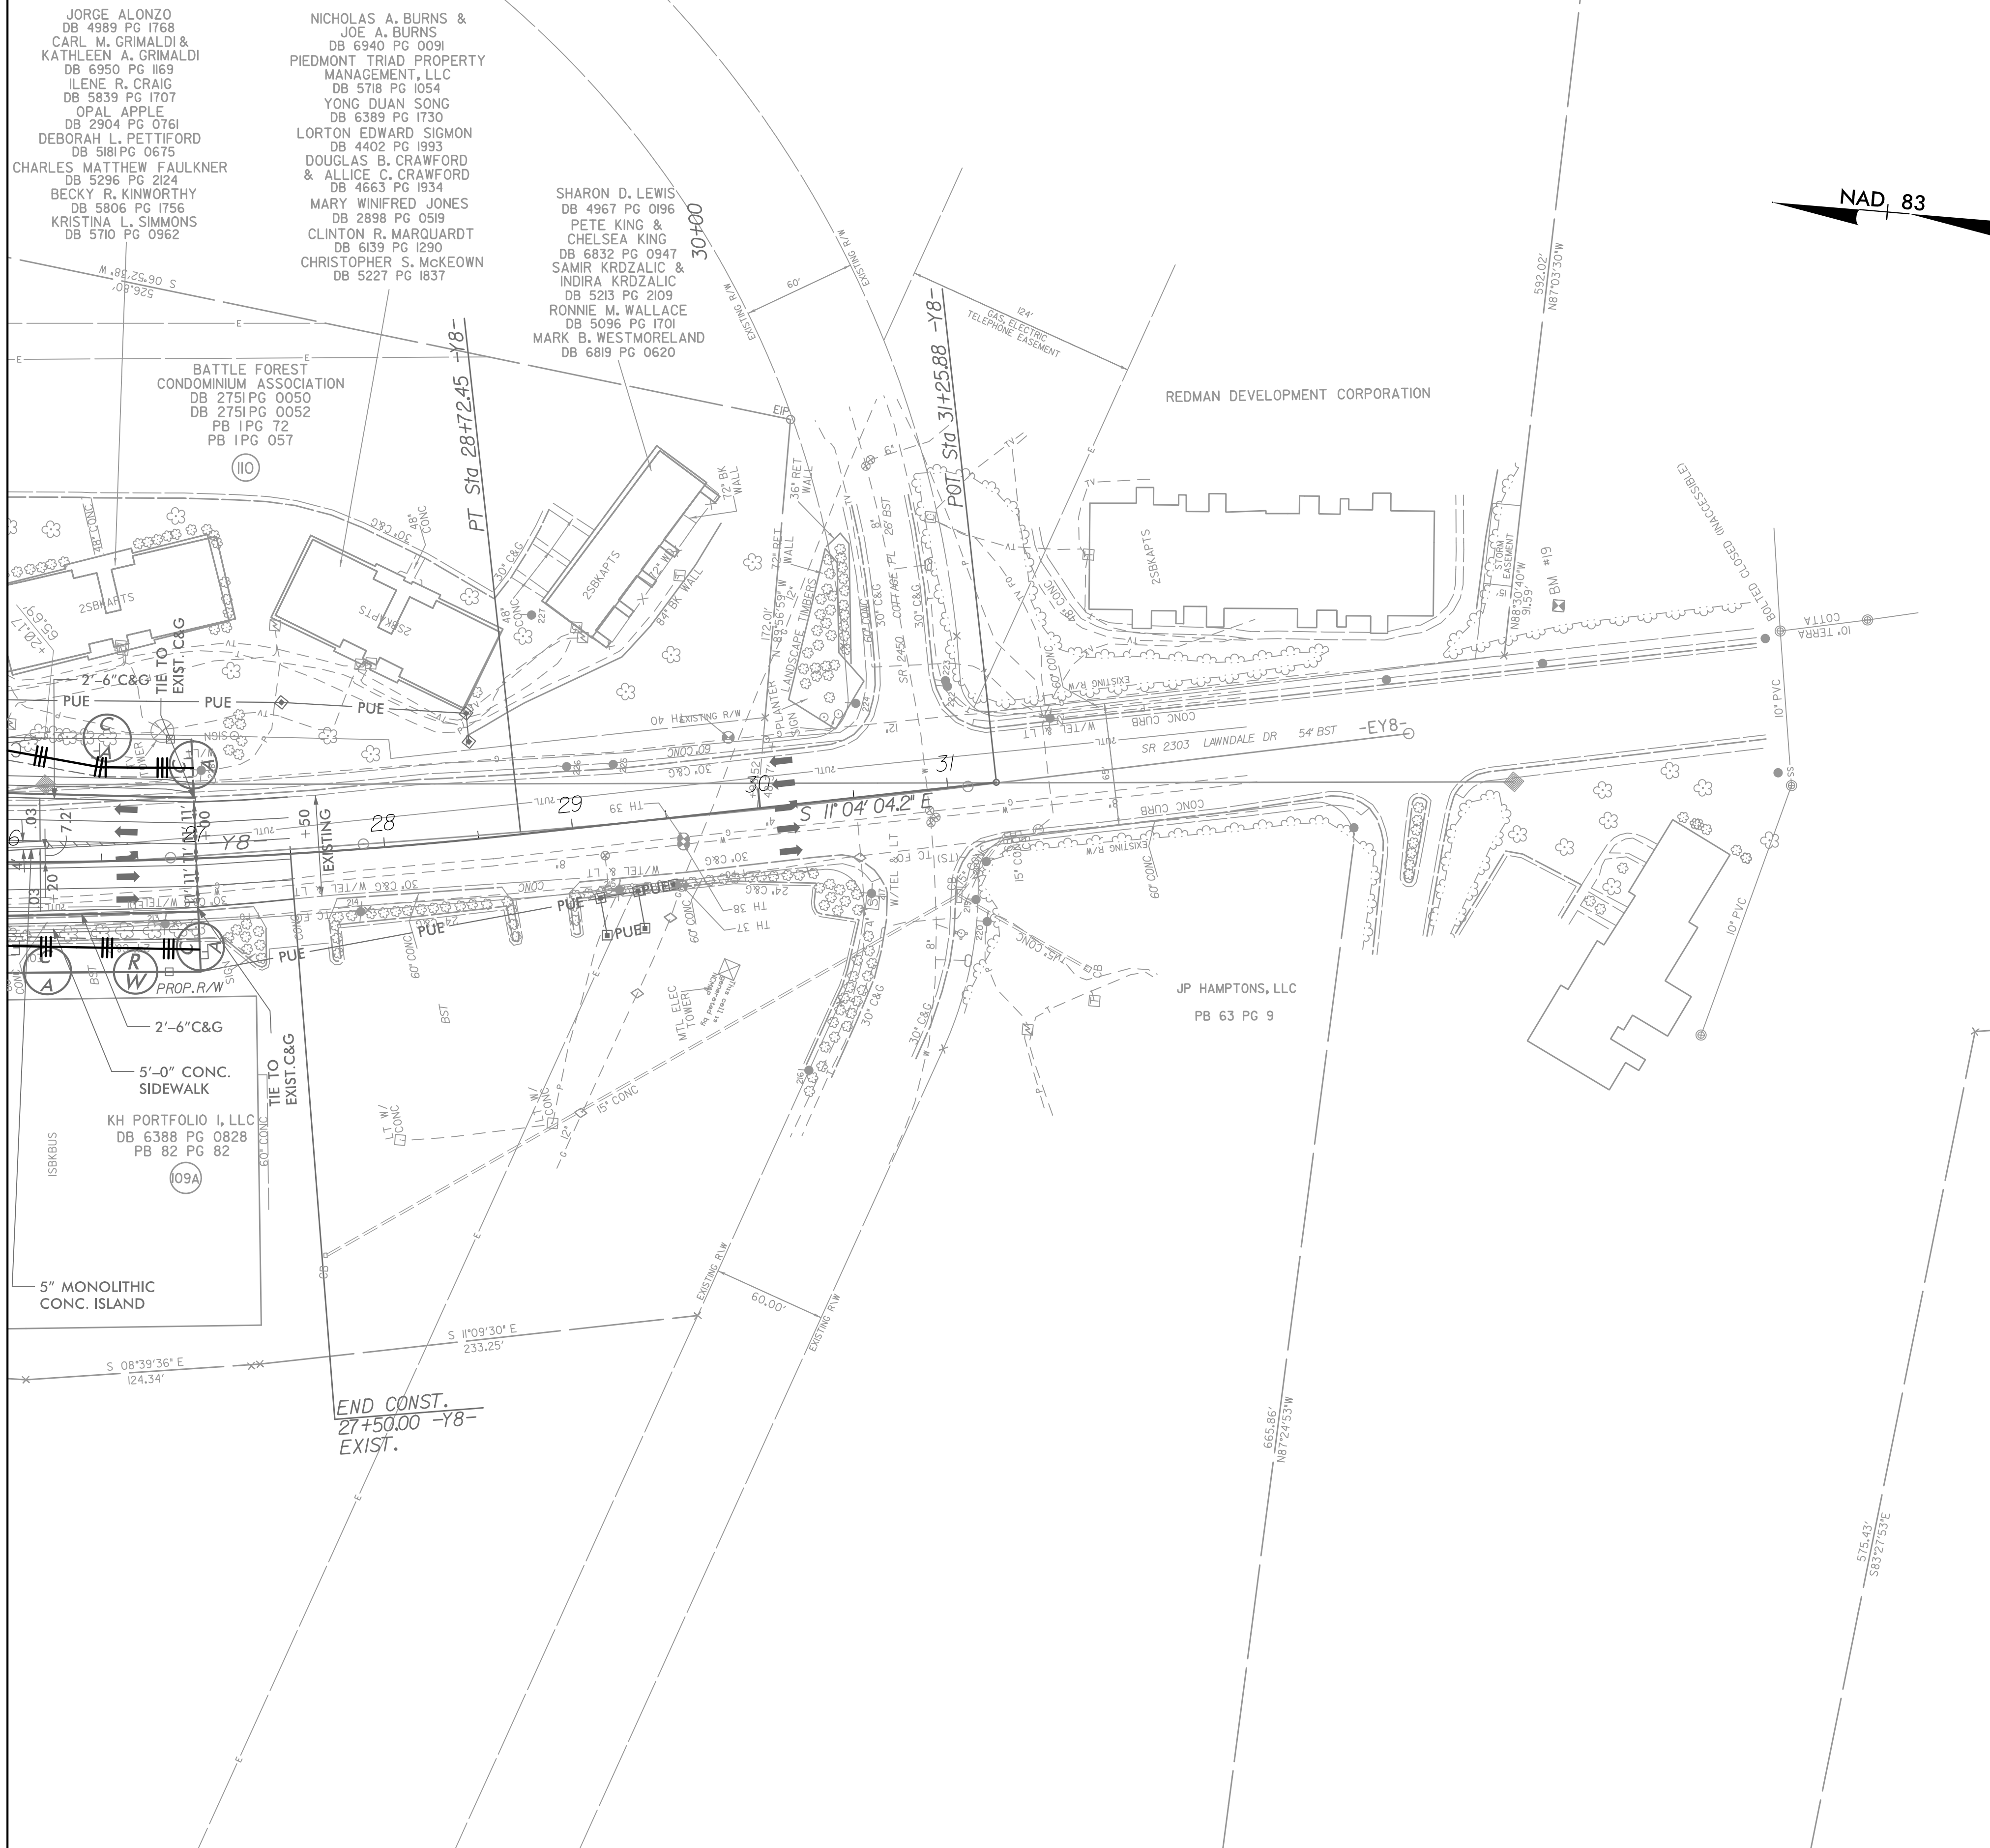

NAD 83

END CONST.
 27+50.00 -Y8-
 EXIST.

NOTE:
 SEE SHEET 2B-2 FOR CURVE DATA
 SEE SHEET 22 FOR -Y8- PROFILE