
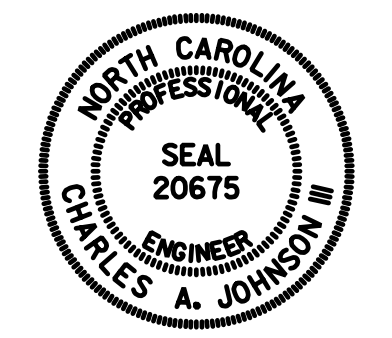


TIP NO. U-2524D	SHEET NO. SIGN-7
APPROVED: <i>Charles A. Johnson, III</i> <small>58A1955847F54A6</small>	
DATE: 5/4/2016	
SEAL	
	
DOCUMENT NOT CONSIDERED FINAL UNLESS ALL SIGNATURES COMPLETED	

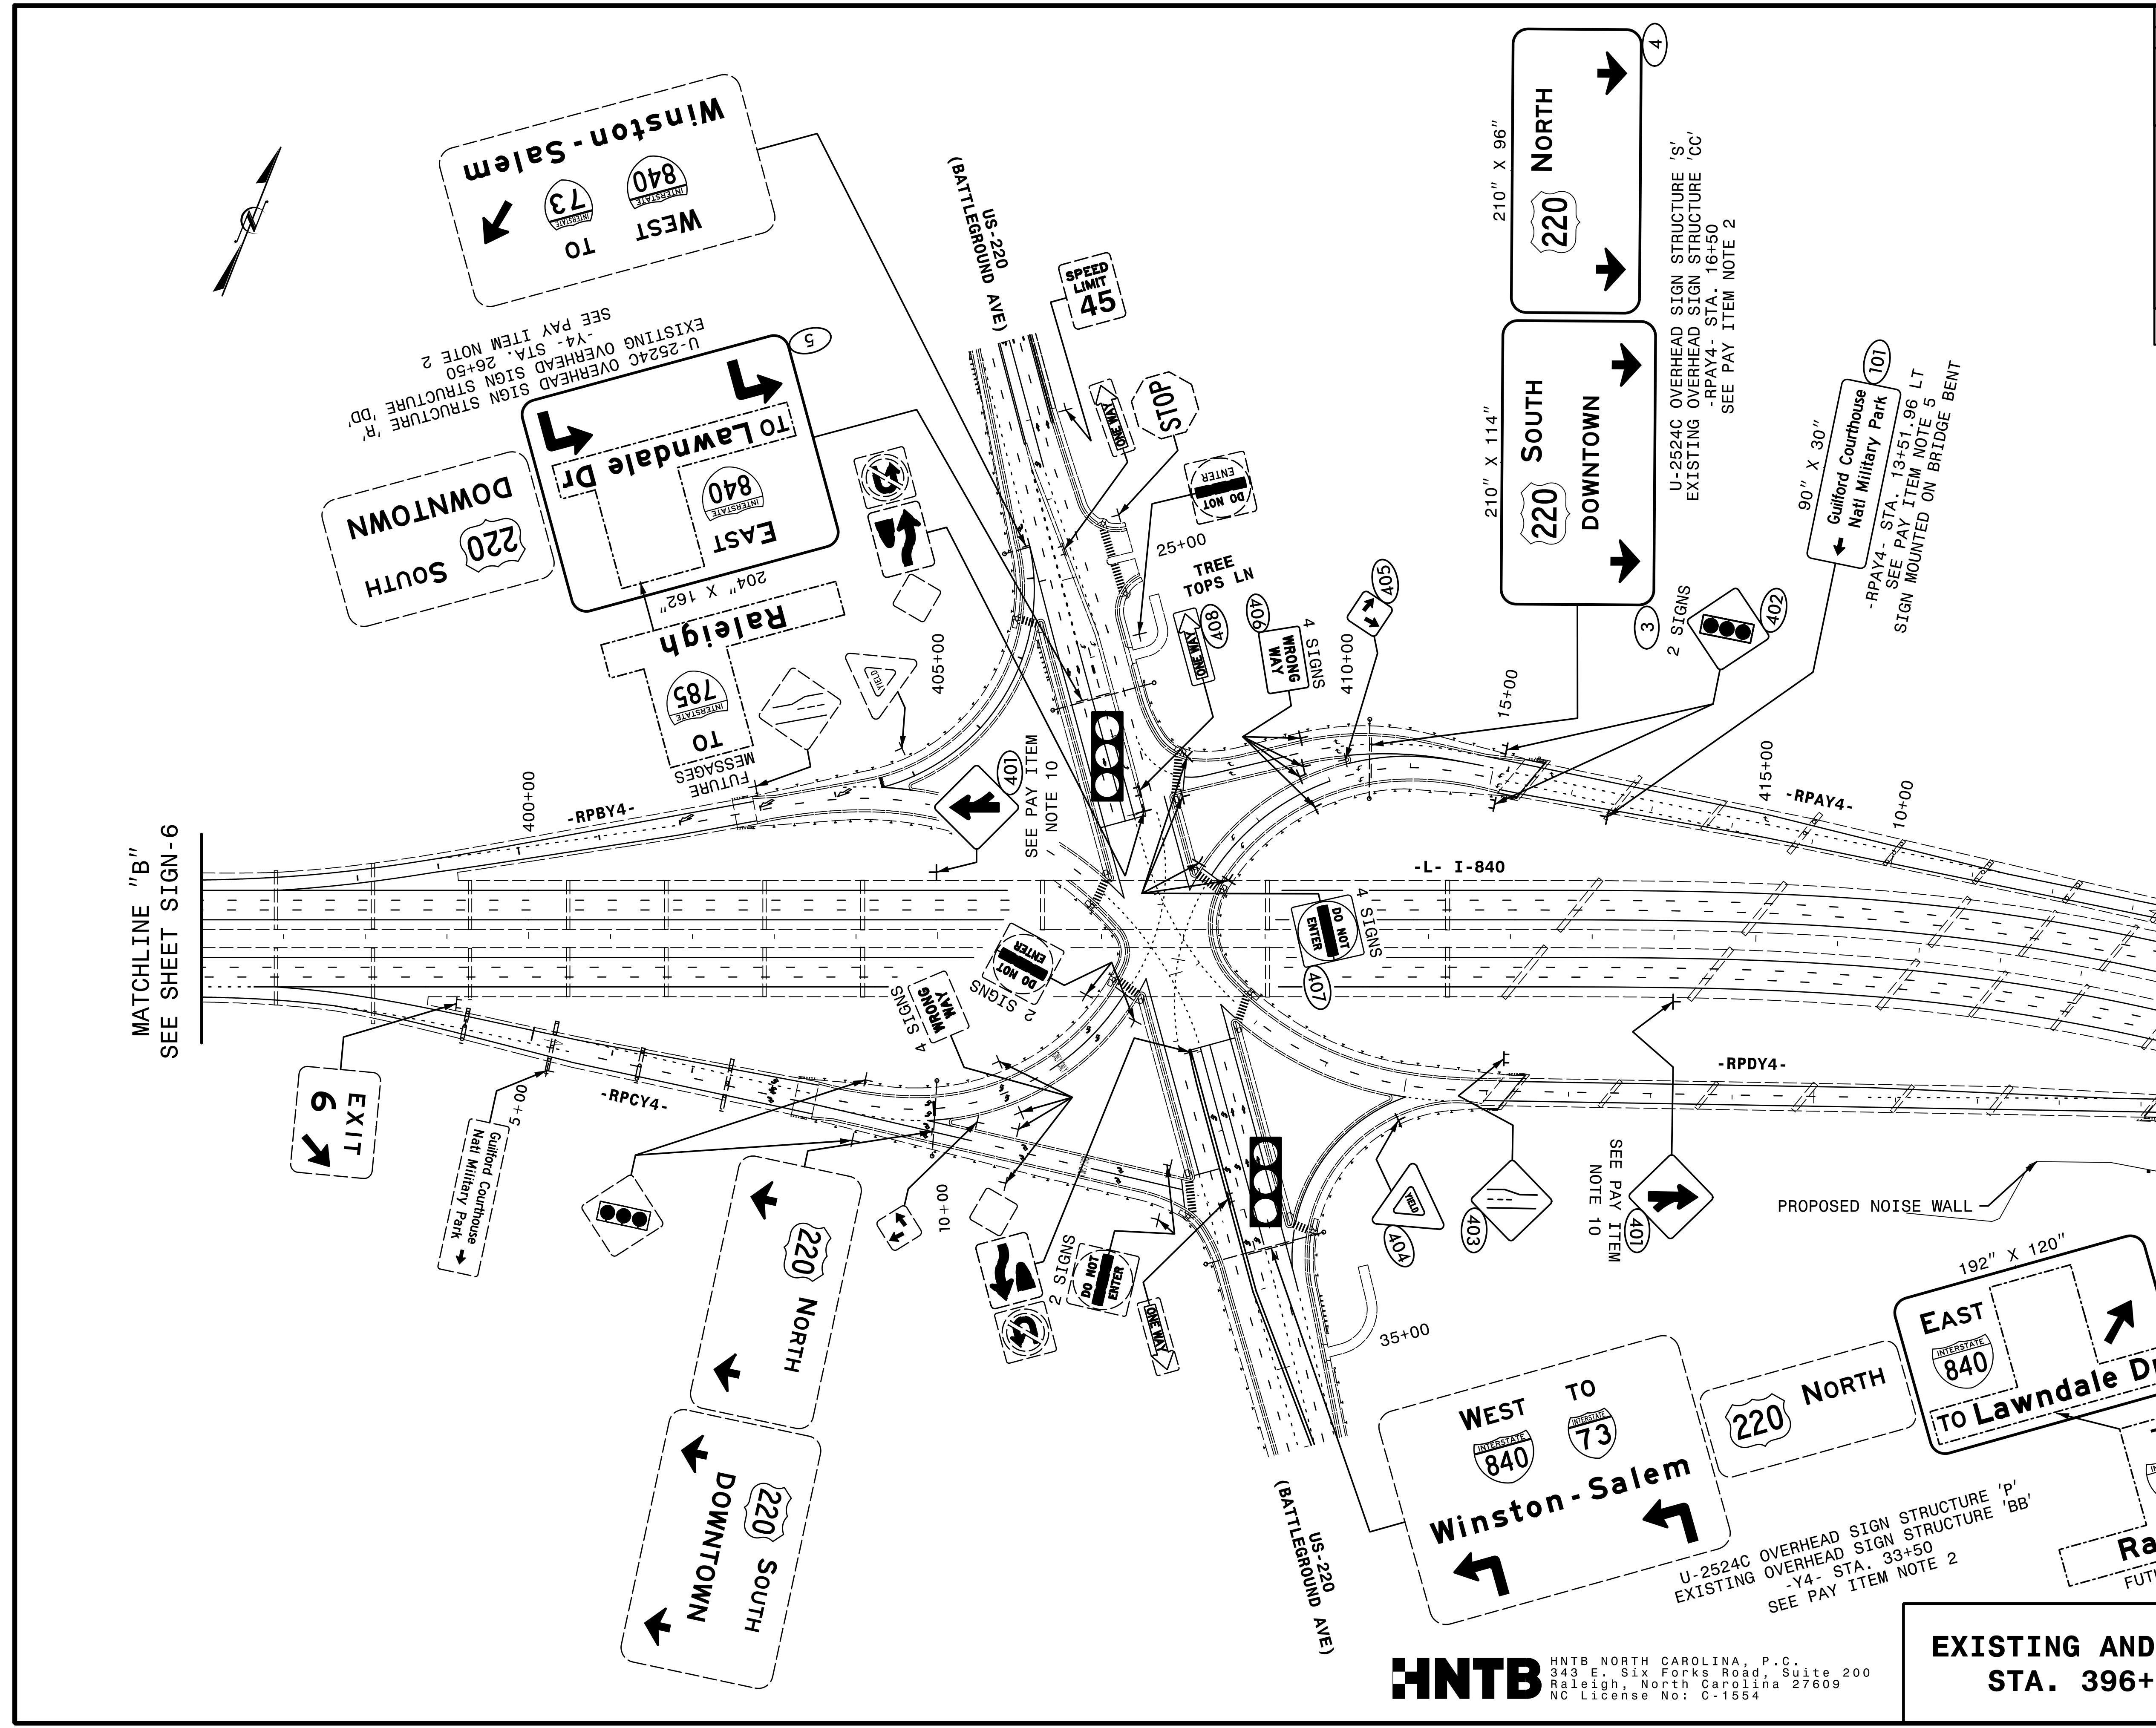

MATCHLINE "B"
SEE SHEET SIGN-6

MATCHLINE "C"
SEE SHEET SIGN-8

HNTB HNTB NORTH CAROLINA, P.C.
343 E. Six Forks Road, Suite 200
Raleigh, North Carolina 27609
NC License No: C-1554

**EXISTING AND PROPOSED SIGNS
STA. 396+00 TO 421+00**