



TOP VIEW OF COVER

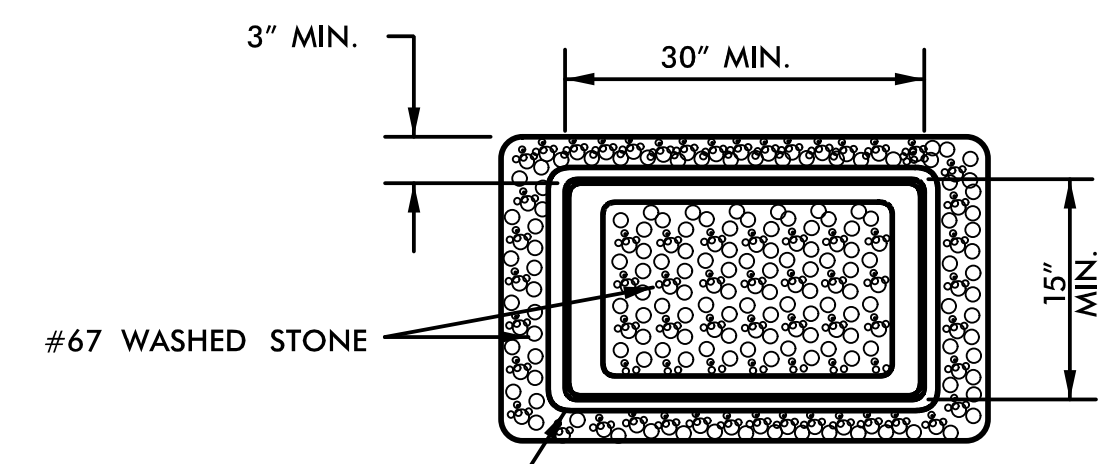


TOP VIEW WITHOUT COVER

OVERSIZED HEAVY DUTY JUNCTION BOX
TYPICAL DETAIL

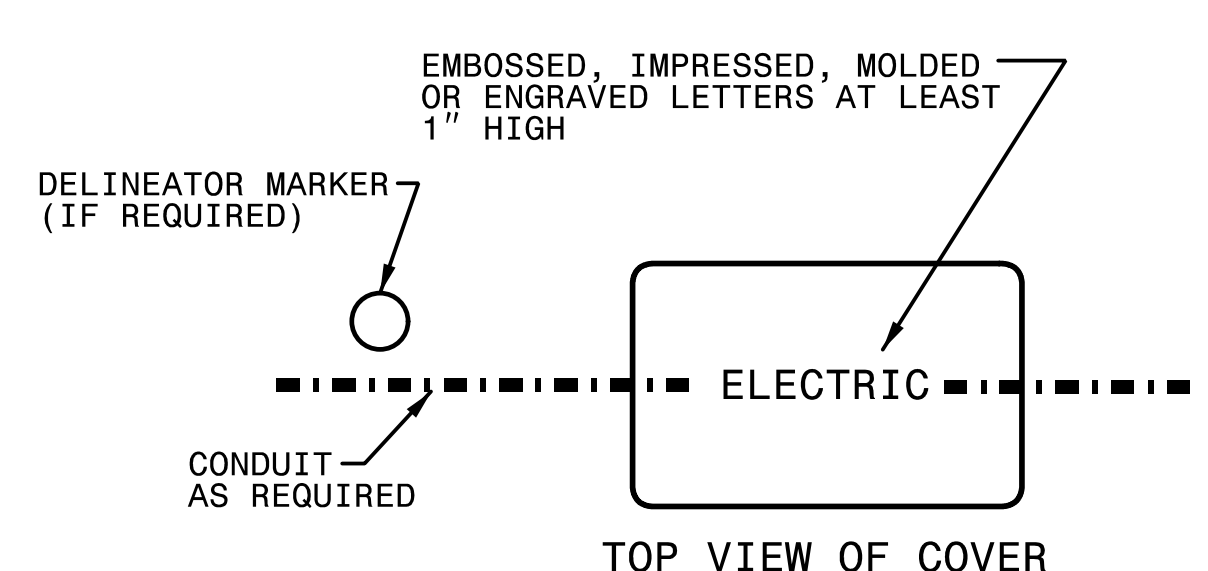

TOP VIEW OF COVER

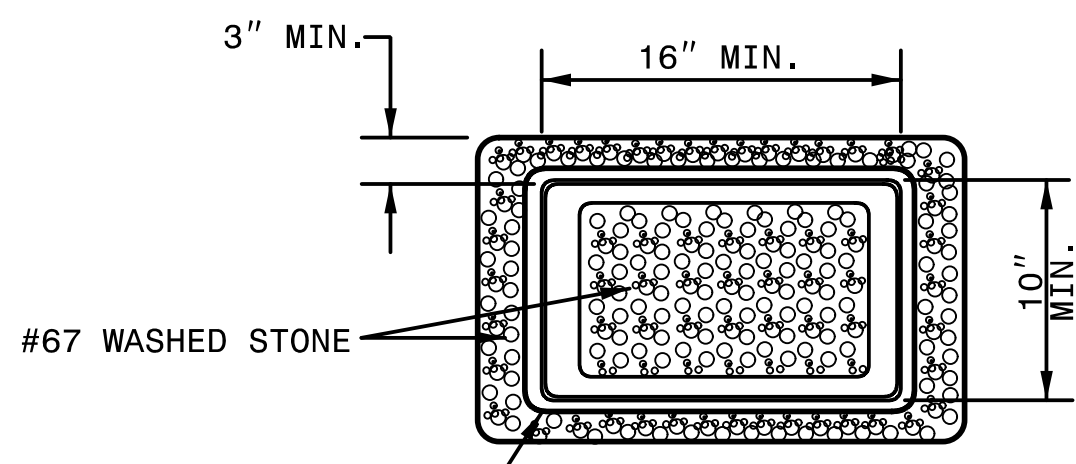


TOP VIEW WITHOUT COVER


STANDARD JUNCTION BOX
TYPICAL DETAIL

CABINET HOUSING DIMENSIONS

336S
A 24"
B 20"
C 46"

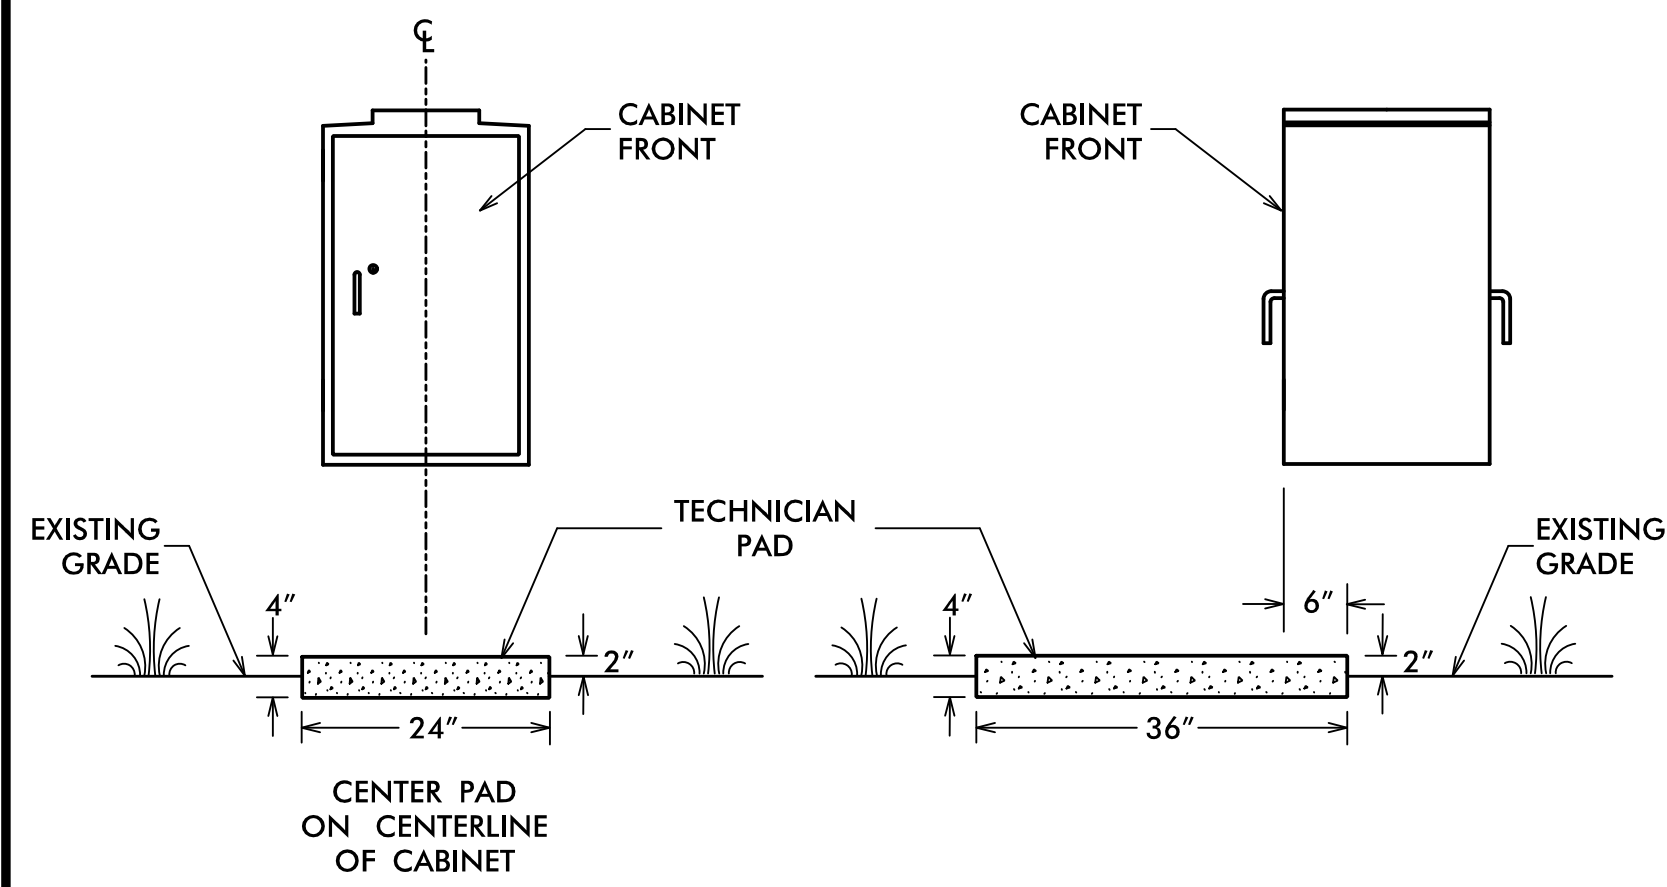

EQUIPMENT CABINET
AND TECHNICIAN PAD

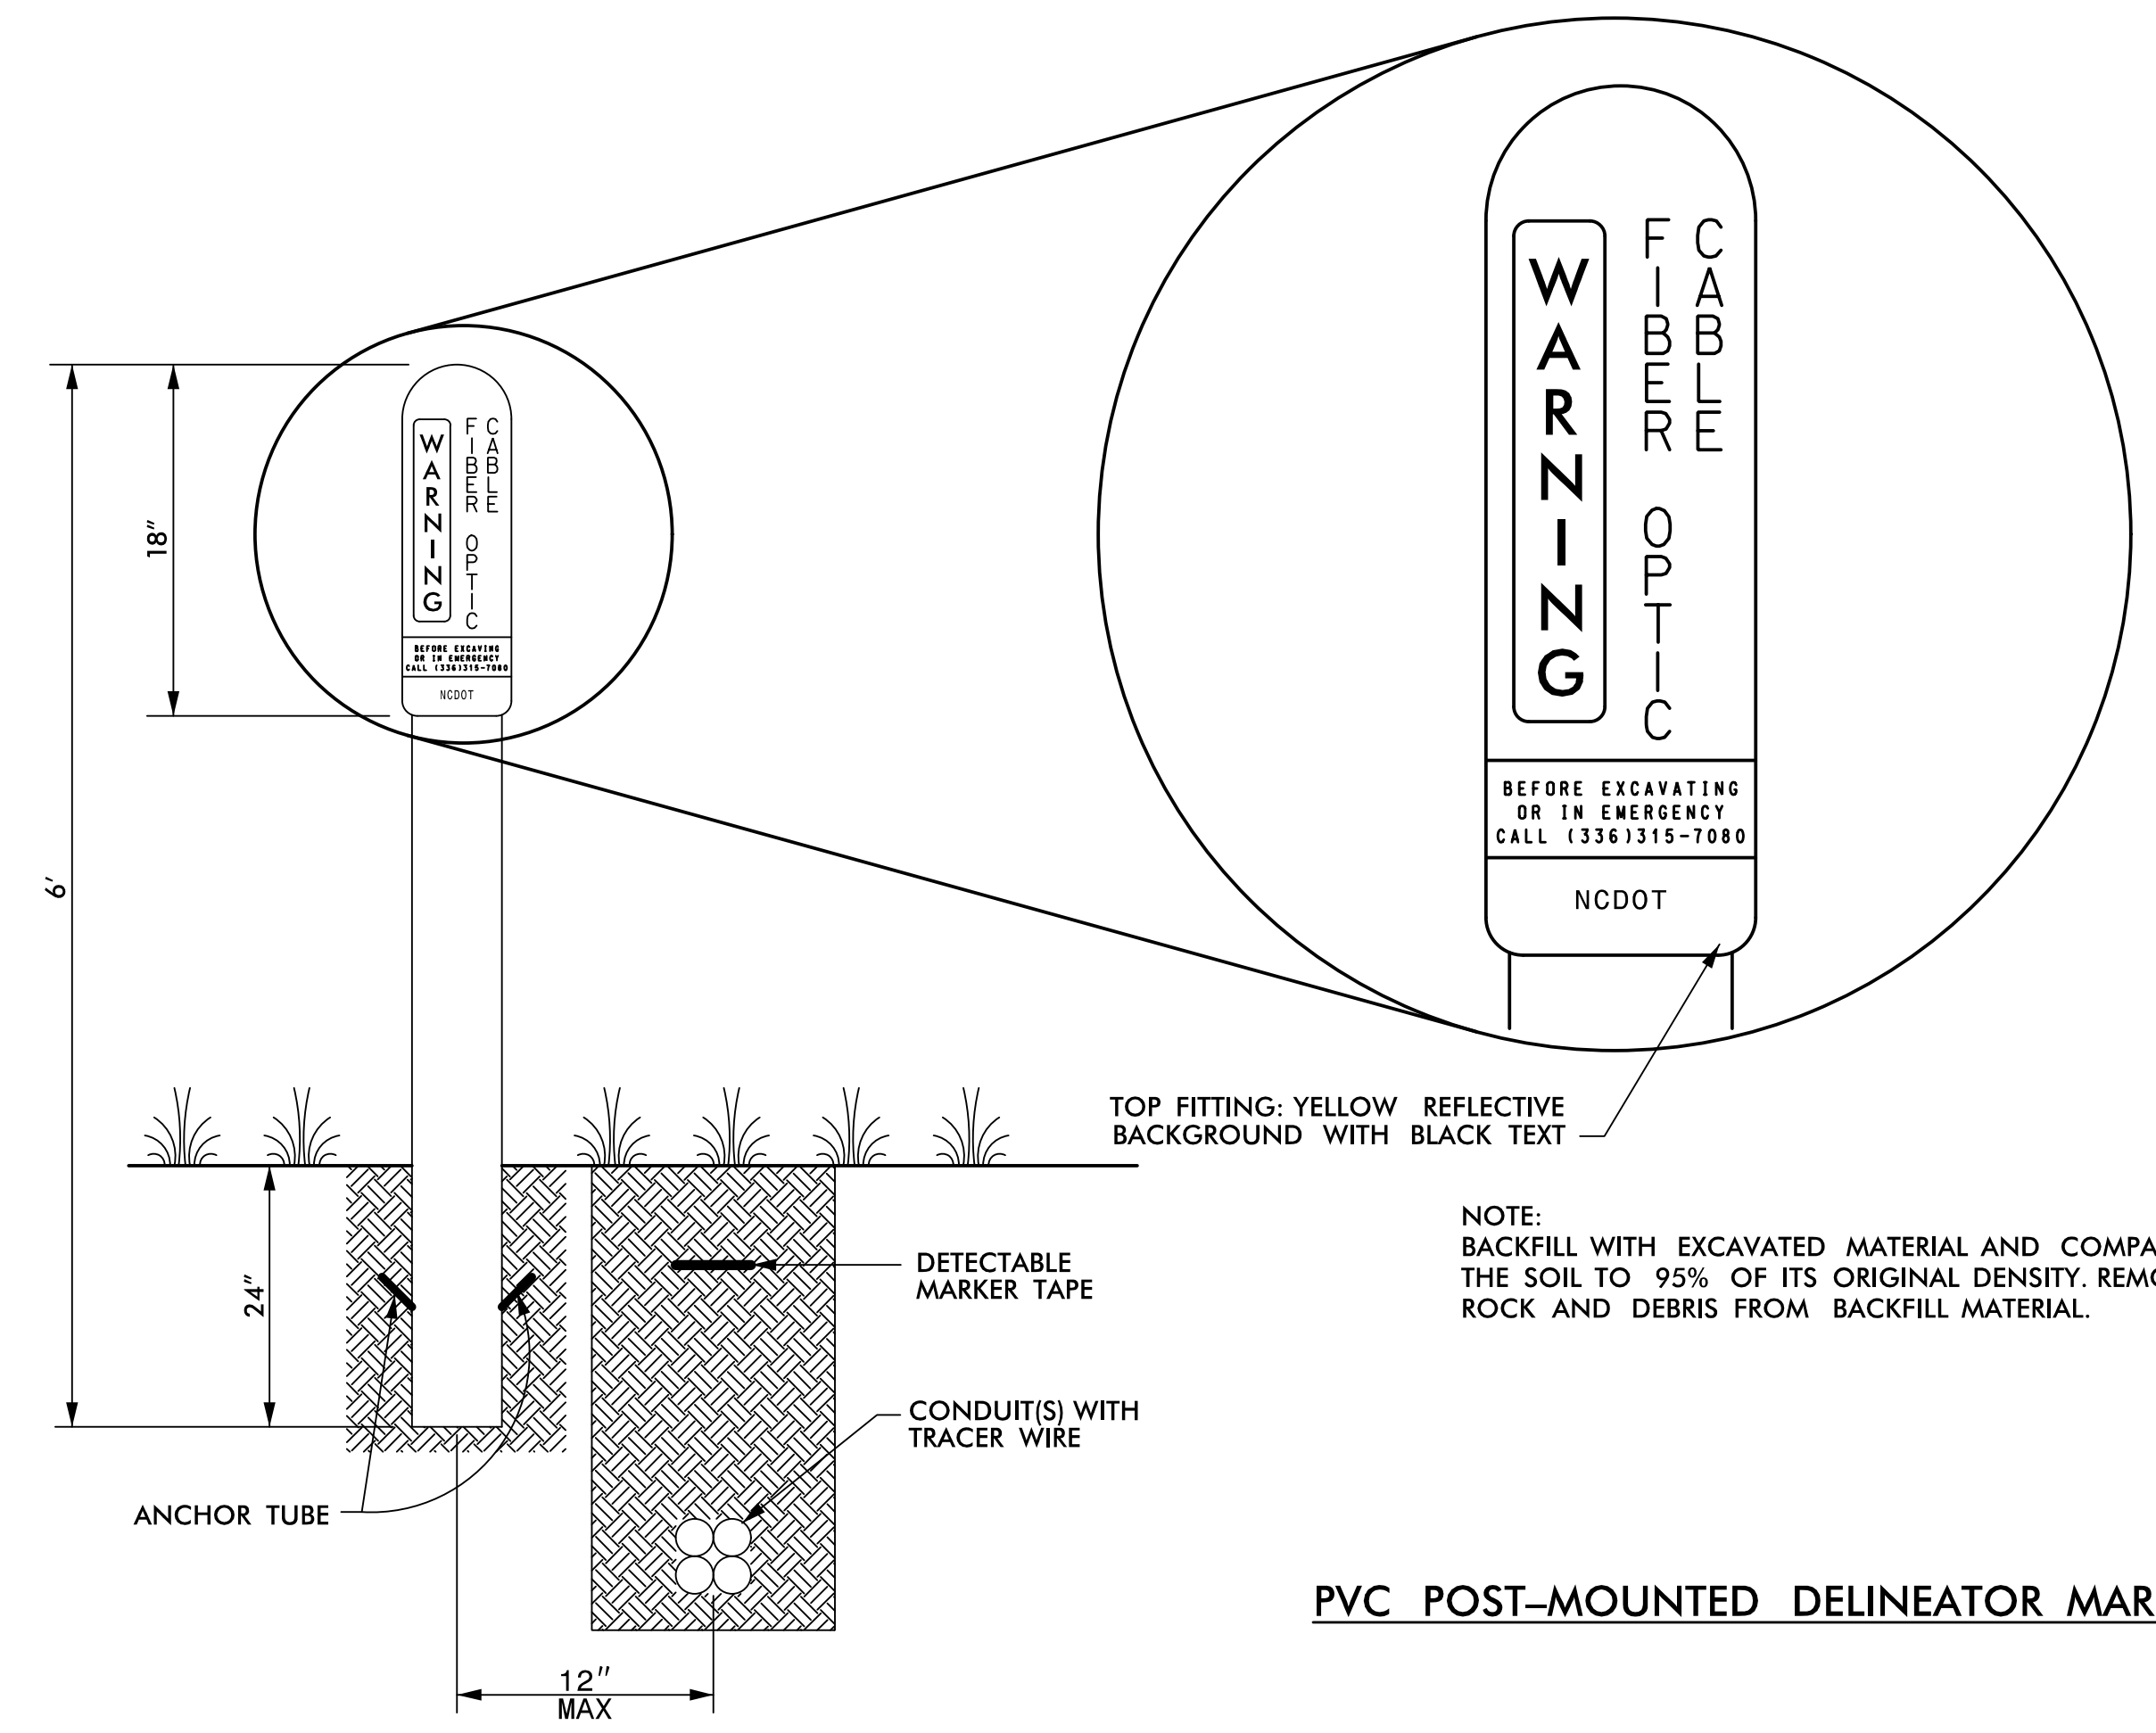

PVC POST-MOUNTED DELINEATOR MARKER

NOTE:
BACKFILL WITH EXCAVATED MATERIAL AND COMPACT THE SOIL TO 95% OF ITS ORIGINAL DENSITY. REMOVE ROCK AND DEBRIS FROM BACKFILL MATERIAL.

DOCUMENT NOT CONSIDERED FINAL
UNLESS ALL SIGNATURES COMPLETED

HNTB HNTB NORTH CAROLINA, P.C.
343 E. Six Forks Road, Suite 200
Raleigh, North Carolina 27609
NC License No: C-1554

<p>Plans Prepared for:</p> <p>250 N. Greenfield Place, Garner, NC 27529</p>	<p>TYPICAL DETAILS</p>		<p>SEAL</p>								
	<p>DIVISION 7 GUILFORD CO. GREENSBORO</p> <p>PLAN DATE: APRIL 2016 REVIEWED BY: A.D. KLINSIEK</p> <p>PREPARED BY: T.R. TERRELL REVIEWED BY: H.L. WINSTEAD</p>	<p>SCALE: NONE</p>									
<p>REVISIONS</p> <table border="1"> <thead> <tr> <th>NO.</th> <th>DESCRIPTION</th> <th>INIT.</th> <th>DATE</th> </tr> </thead> <tbody> <tr> <td> </td> <td> </td> <td> </td> <td> </td> </tr> </tbody> </table>		NO.	DESCRIPTION	INIT.	DATE					<p>DocuSigned by: H.L. Winstead, Jr. 4/25/2016</p> <p>ES118281427474 SIGNATURE DATE</p> <p>CADD File name: U2524D_ITS-03.dgn</p>	
NO.	DESCRIPTION	INIT.	DATE								