


FUSION SPlice ALL FIBERS IN BLUE, GREEN, BROWN SLATE, WHITE, RED, BLACK, YELLOW, VIOLET, ROSE AND AQUA BUFFER TUBES COLOR TO COLOR

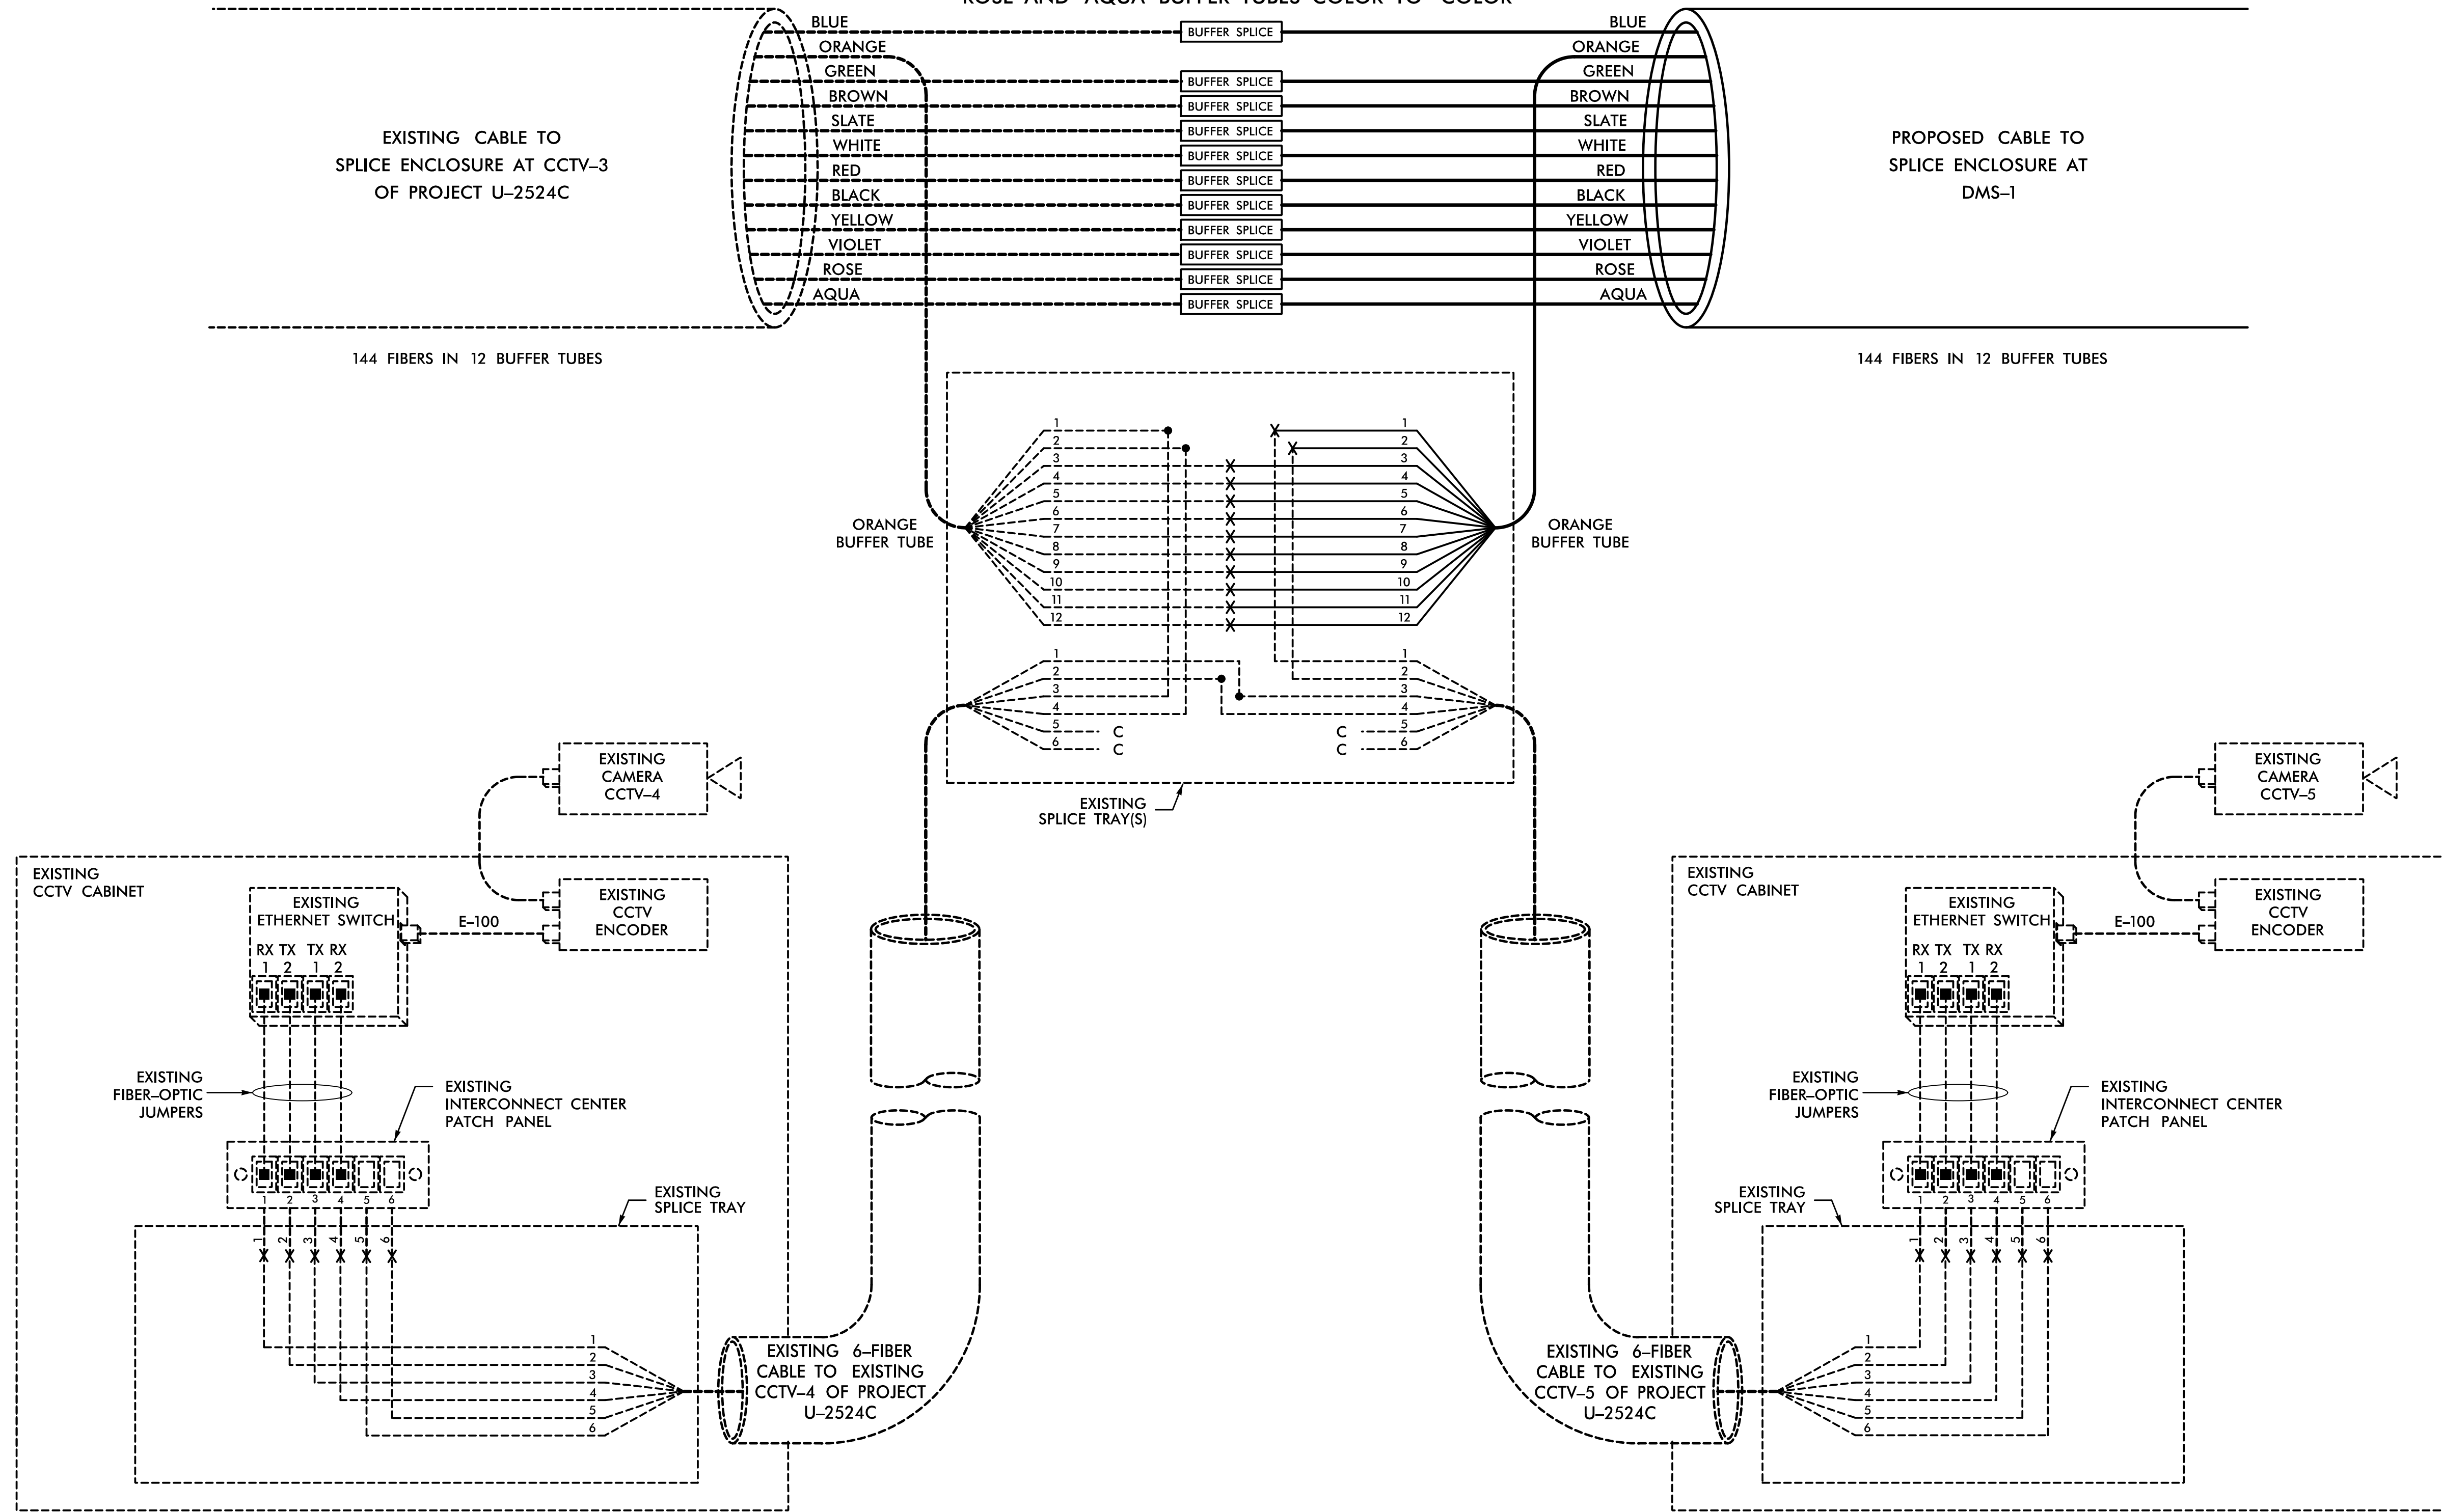

DOCUMENT NOT CONSIDERED FINAL UNLESS ALL SIGNATURES COMPLETED

COLOR CODE		LEGEND	
TIA/EIA	598-C		
(1) BLUE	(7) RED	X =	NEW FUSION SPlice INDIVIDUAL FIBER
(2) ORANGE	(8) BLACK	• =	EXISTING FUSION SPlice
(3) GREEN	(9) YELLOW	C =	CAP AND SEAL
(4) BROWN	(10) VIOLET	EXPRESS	EXPRESS ENTIRE BUFFER TUBE THROUGH WITHOUT CUTTING
(5) SLATE	(11) ROSE	BUFFER SPLICE	SPlice ALL FIBERS IN BUFFER TUBE COLOR TO COLOR
(6) WHITE	(12) AQUA		

NOTES

- UNUSED FIBERS LEFT COILED AND STORED IN SPLICE TRAY.
- UNUSED BUFFER TUBES LEFT COILED AND STORED IN SPLICE ENCLOSURE.
- ETHERNET SWITCH TERMINATION CONFIGURATIONS ARE GENERIC. CONTRACTOR IS RESPONSIBLE FOR DETERMINING/ENSURING PROPER TERMINATION.

HNTB HNTB NORTH CAROLINA, P.C.
 343 E. Six Forks Road, Suite 200
 Raleigh, North Carolina 27609
 NC License No: C-1554

Plans Prepared for: 250 N. Greenfield Place, Garner, NC 27529	FIBER-OPTIC SPLICE DETAIL		SEAL H.L. Winstead, Jr.
	DIVISION 7 GUILFORD CO. GREENSBORO PLAN DATE: APRIL 2016 PREPARED BY: T.R. TERRELL	REVIEWED BY: A.D. KLINSIEK REVIEWED BY: H.L. WINSTEAD	
SCALE: NONE	REVISIONS:	INITI.:	DATE:

DocuSigned by: H.L. Winstead, Jr. 4/25/2016
 ES118281427474
 SIGNATURE DATE
 CADD File name: U2524D ITS-20.dgn