
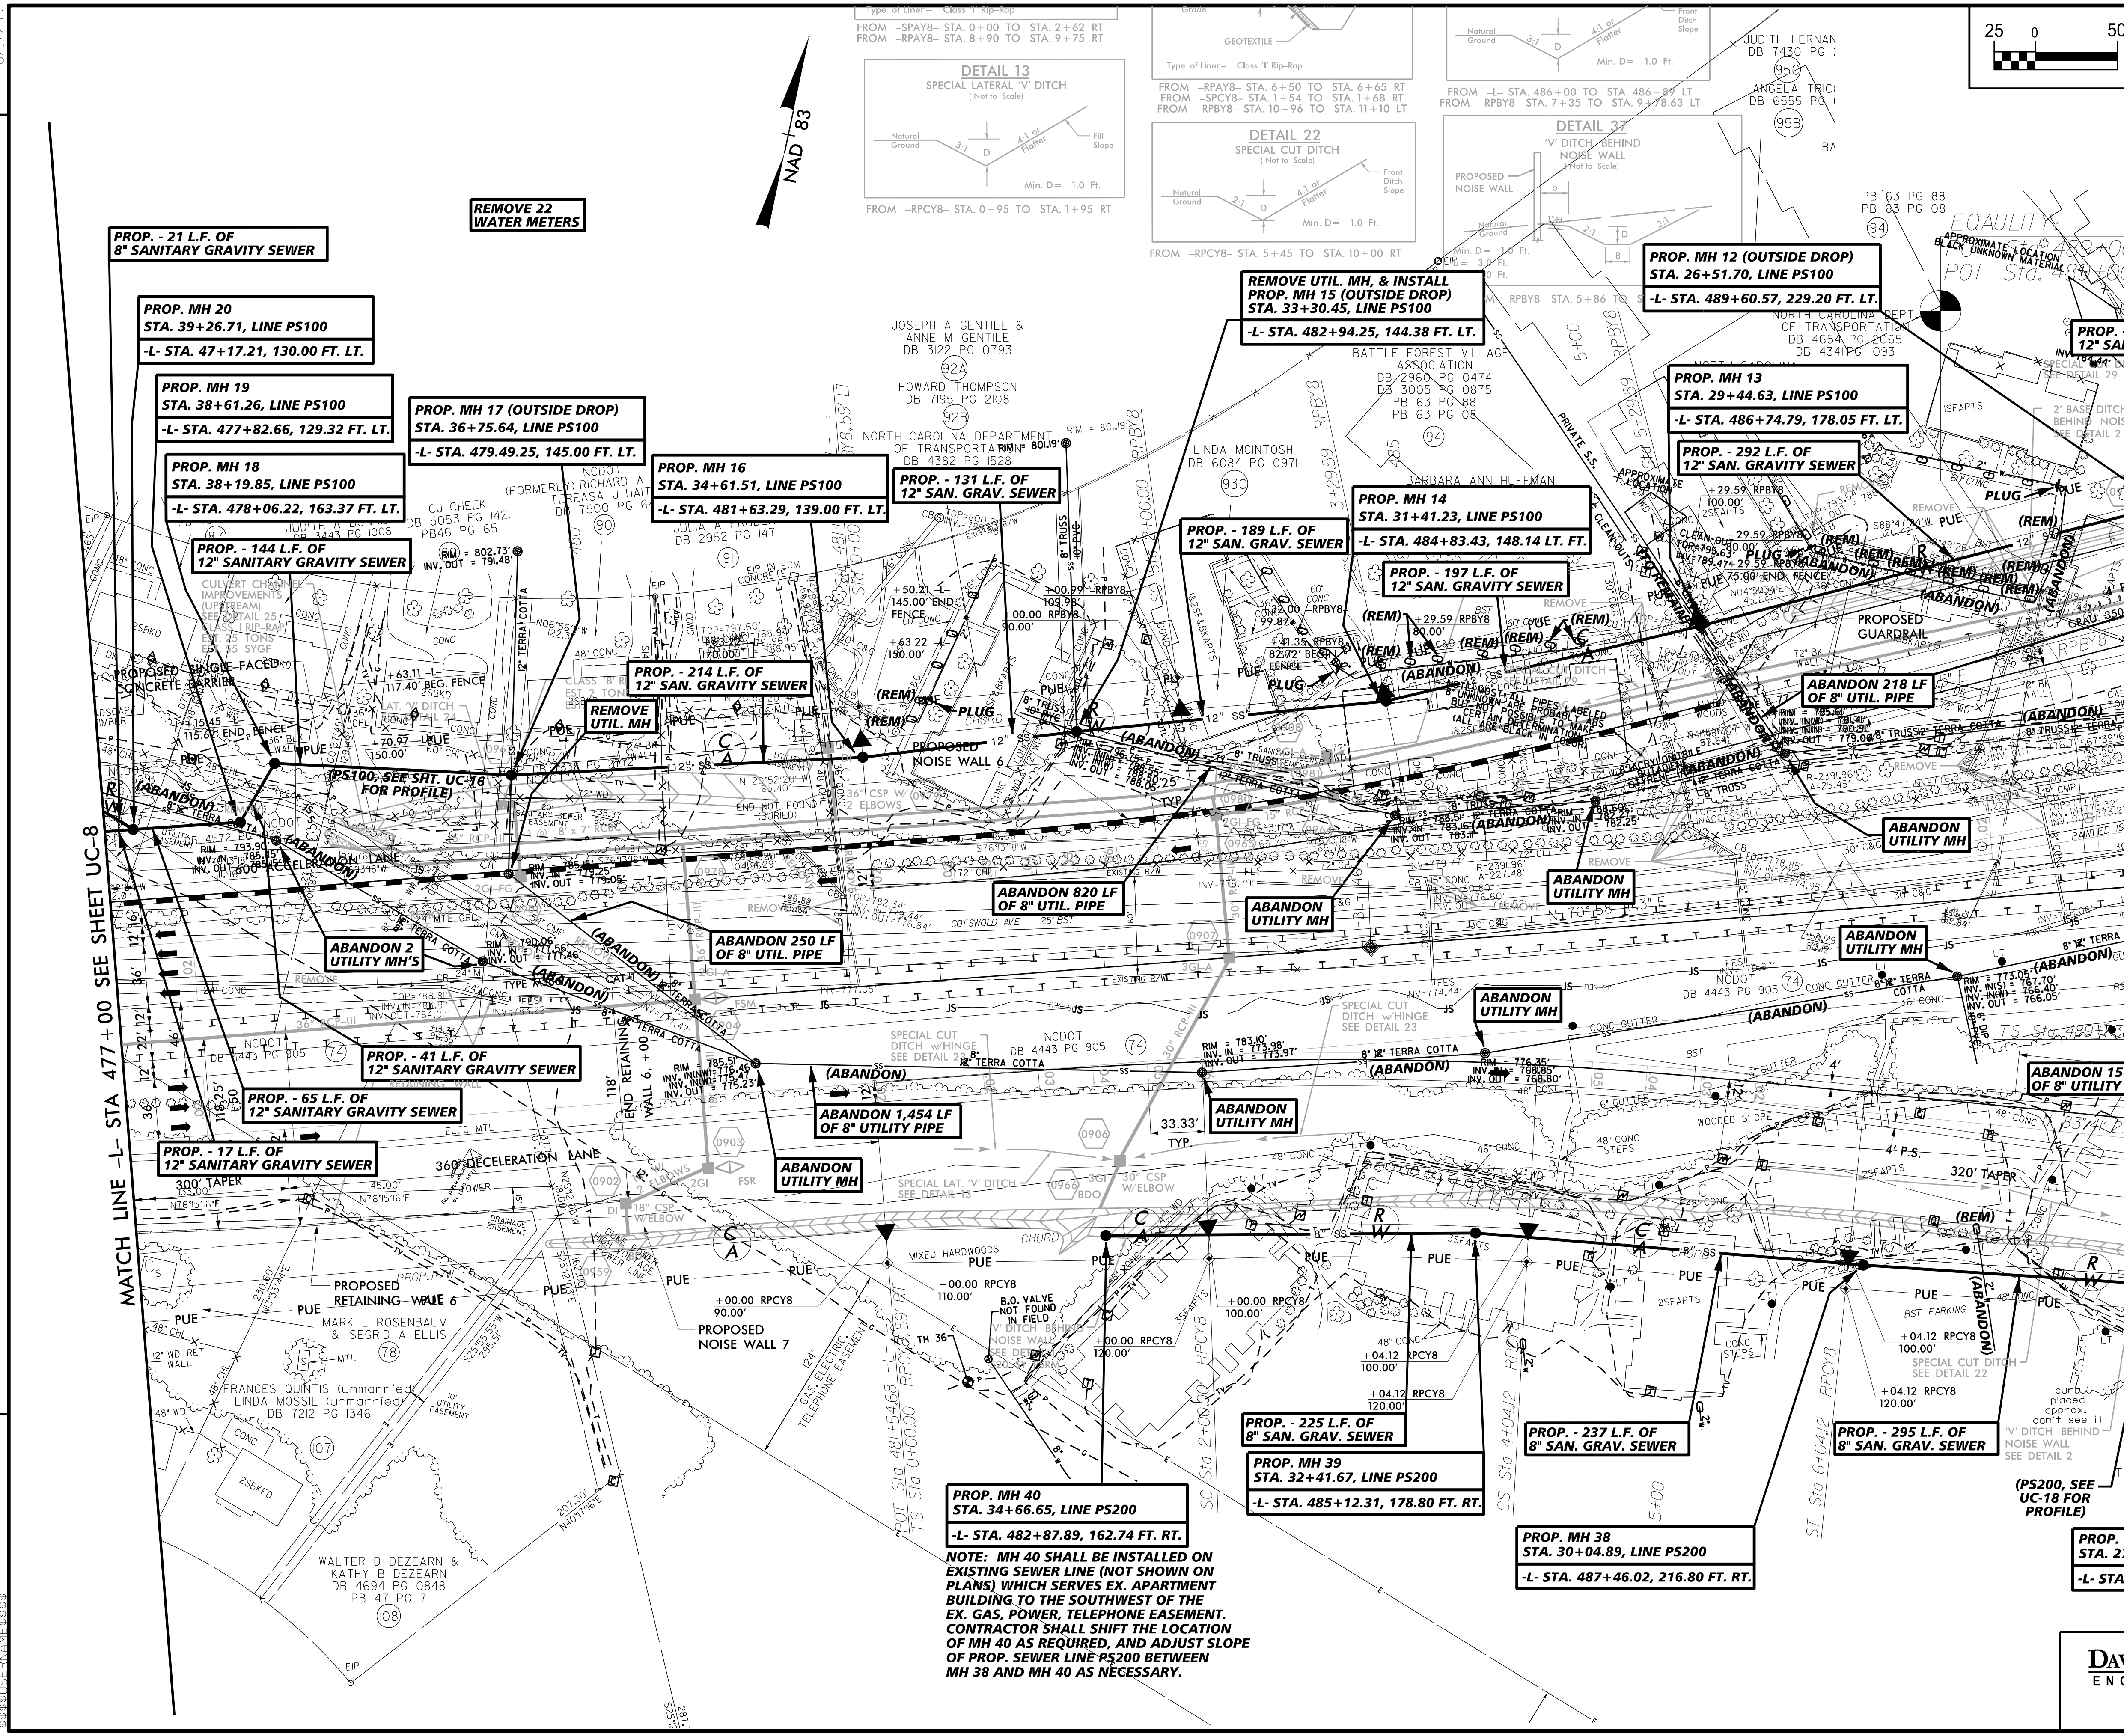
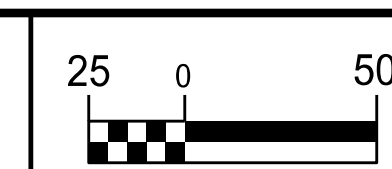


PROJECT REFERENCE NO.	SHEET NO.
U-2524D	UC-9A
DESIGNED BY: DMP	
DRAWN BY: DMP	
CHECKED BY: DMP	
APPROVED BY:	
REVISED:	NORTH CAROLINA DEPARTMENT OF TRANSPORTATION
UTILITIES ENGINEERING SEC. PHONE: (919) 707-6690 FAX: (919) 250-4151	
UTILITY CONSTRUCTION PLANS ONLY	

UTILITY CONSTRUCTION

DOCUMENT NOT CONSIDERED FINAL UNLESS ALL SIGNATURES COMPLETED

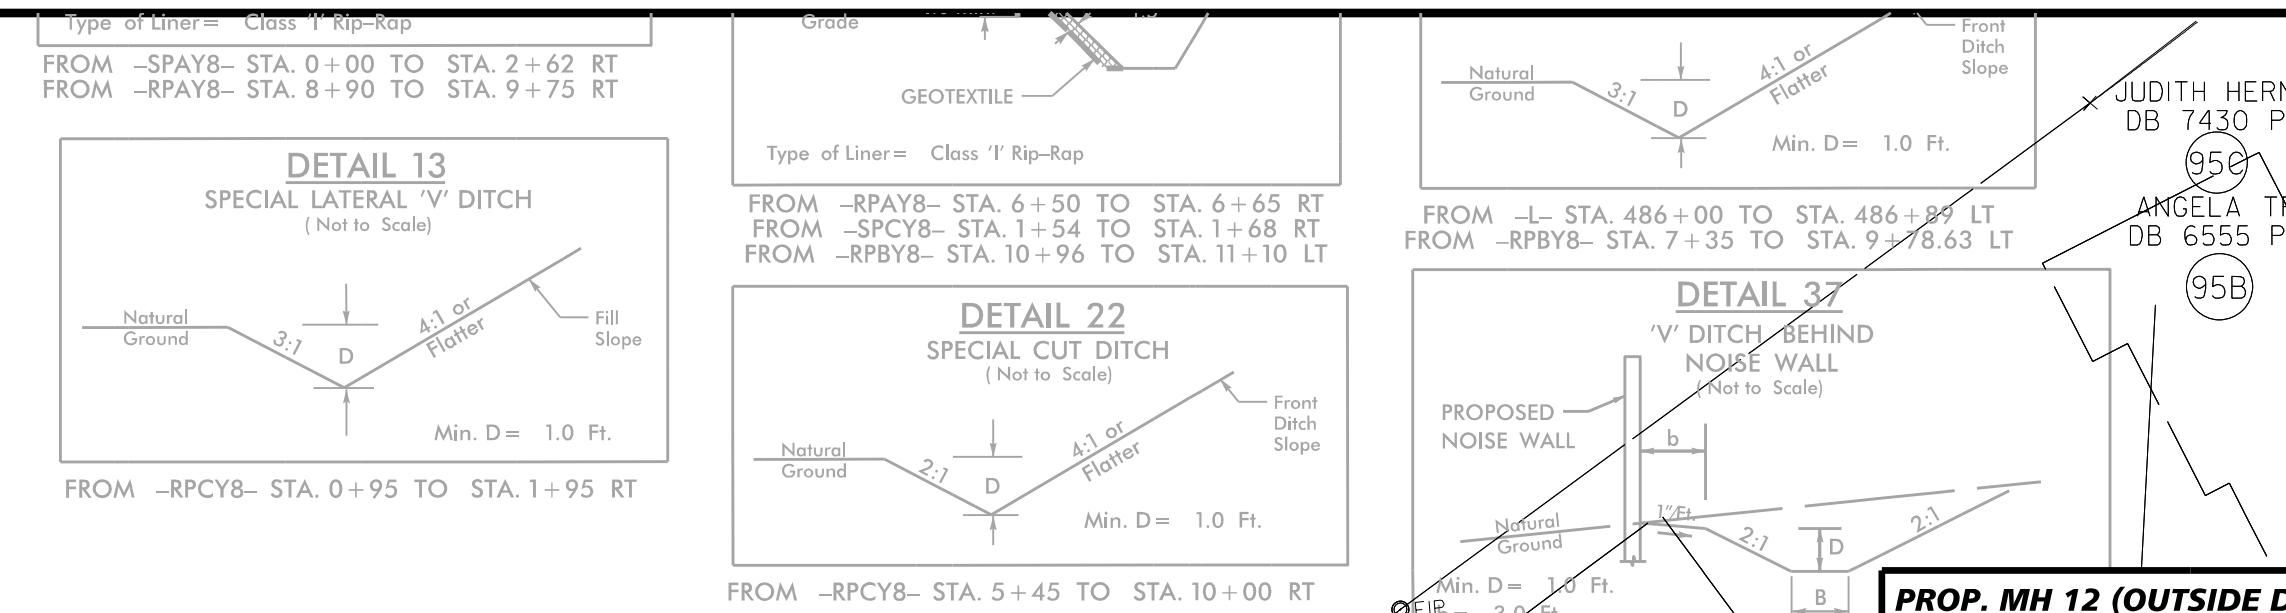

REMOVE 22 WATER METERS

PROP. - 21 L.F. OF 8" SANITARY GRAVITY SEWER
 STA. 39+26.71, LINE PS100
 -L- STA. 47+17.21, 130.00 FT. LT.

PROP. MH 20
 STA. 39+26.71, LINE PS100
 -L- STA. 47+17.21, 130.00 FT. LT.

PROP. MH 19
 STA. 38+61.26, LINE PS100
 -L- STA. 47+82.66, 129.32 FT. LT.

PROP. MH 18
 STA. 38+19.85, LINE PS100
 -L- STA. 47+82.66, 129.32 FT. LT.

PROP. - 144 L.F. OF 12" SANITARY GRAVITY SEWER

PROP. - 214 L.F. OF 12" SAN. GRAVITY SEWER

PROP. - 41 L.F. OF 12" SANITARY GRAVITY SEWER

PROP. - 65 L.F. OF 12" SANITARY GRAVITY SEWER

PROP. - 17 L.F. OF 12" SANITARY GRAVITY SEWER

PROP. - 63 L.F. OF 8" SAN. GRAV. SEWER

PROP. MH 40
 STA. 34+66.65, LINE PS200
 -L- STA. 482+87.89, 162.74 FT. RT.

PROP. MH 39
 STA. 32+41.67, LINE PS200
 -L- STA. 485+12.31, 178.80 FT. RT.

PROP. MH 38
 STA. 30+04.89, LINE PS200
 -L- STA. 487+46.02, 216.80 FT. RT.

PROP. MH 17 (OUTSIDE DROP)
 STA. 36+75.64, LINE PS100
 -L- STA. 479.49.25, 145.00 FT. LT.

PROP. MH 16
 STA. 34+61.51, LINE PS100
 -L- STA. 481+63.29, 139.00 FT. LT.

PROP. - 131 L.F. OF 12" SAN. GRAV. SEWER

PROP. - 189 L.F. OF 12" SAN. GRAV. SEWER

PROP. - 197 L.F. OF 12" SAN. GRAVITY SEWER

PROP. MH 15 (OUTSIDE DROP)
 STA. 33+30.45, LINE PS100
 -L- STA. 482+94.25, 144.38 FT. LT.

PROP. MH 14
 STA. 31+41.23, LINE PS100
 -L- STA. 484+83.43, 148.14 FT. FT.

PROP. - 292 L.F. OF 12" SAN. GRAVITY SEWER

PROP. - 225 L.F. OF 8" SAN. GRAV. SEWER

PROP. - 237 L.F. OF 8" SAN. GRAV. SEWER

PROP. - 295 L.F. OF 8" SAN. GRAV. SEWER

PROP. - 225 L.F. OF 8" SAN. GRAV. SEWER

PROP. - 237 L.F. OF 8" SAN. GRAV. SEWER

PROP. - 295 L.F. OF 8" SAN. GRAV. SEWER

PROP. - 135 L.F. OF 12" SAN. GRAVITY SEWER

PROP. MH 13
 STA. 29+44.63, LINE PS100
 -L- STA. 486+74.79, 178.05 FT. LT.

PROP. MH 12 (OUTSIDE DROP)
 STA. 26+51.70, LINE PS100
 -L- STA. 489+60.57, 229.20 FT. LT.

PROP. - 820 L.F. OF 8" UTIL. PIPE

PROP. - 250 L.F. OF 8" UTIL. PIPE

PROP. - 1,454 L.F. OF 8" UTIL. PIPE

PROP. - 150 L.F. OF 8" UTIL. PIPE

PROP. - 63 L.F. OF 8" SAN. GRAV. SEWER

PROP. - 225 L.F. OF 8" SAN. GRAV. SEWER

PROP. - 237 L.F. OF 8" SAN. GRAV. SEWER

PROP. - 295 L.F. OF 8" SAN. GRAV. SEWER

PROP. - 225 L.F. OF 8" SAN. GRAV. SEWER

PROP. - 237 L.F. OF 8" SAN. GRAV. SEWER

PROP. - 295 L.F. OF 8" SAN. GRAV. SEWER

PROP. - 225 L.F. OF 8" SAN. GRAV. SEWER

PROP. - 237 L.F. OF 8" SAN. GRAV. SEWER

PROP. - 295 L.F. OF 8" SAN. GRAV. SEWER

PROP. - 225 L.F. OF 8" SAN. GRAV. SEWER

REVISIONS

MATCH LINE -L- STA 477+00 SEE SHEET UC-8

MATCH LINE -L- STA 491+00 SEE SHEET UC-9B

NOTE: MH 40 SHALL BE INSTALLED ON EXISTING SEWER LINE (NOT SHOWN ON PLANS) WHICH SERVES EX. APARTMENT BUILDING TO THE SOUTHWEST OF THE EX. GAS, POWER, TELEPHONE EASEMENT. CONTRACTOR SHALL SHIFT THE LOCATION OF MH 40 AS REQUIRED, AND ADJUST SLOPE OF PROP. SEWER LINE PS200 BETWEEN MH 38 AND MH 40 AS NECESSARY.

UTILITY CONSTRUCTION PLANS PREPARED BY:
DAVIS • MARTIN • POWELL
 ENGINEERS & SURVEYORS

6415 OLD PLANK RD., HIGH POINT, NC 27265
 PHONE: (336)886-4821 FAX: (336)886-4458
 WWW.DMP-INC.COM LICENSE: F-2045