



MATCH LINE -Y8- STA 14+00 SEE SHEET UC-13

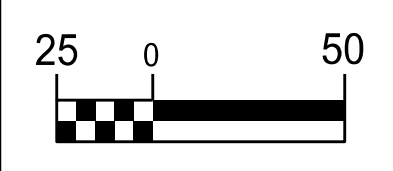

PROJECT REFERENCE NO.	SHEET NO.
U-2524D	UC-9B
DESIGNED BY: DMP	
DRAWN BY: DMP	
CHECKED BY: DMP	
APPROVED BY:	
REVISED:	NORTH CAROLINA DEPARTMENT OF TRANSPORTATION
UTILITIES ENGINEERING SEC. PHONE: (919) 707-6690 FAX: (919) 250-4151	UTILITY CONSTRUCTION PLANS ONLY

UTILITY CONSTRUCTION

DOCUMENT NOT CONSIDERED FINAL UNLESS ALL SIGNATURES COMPLETED

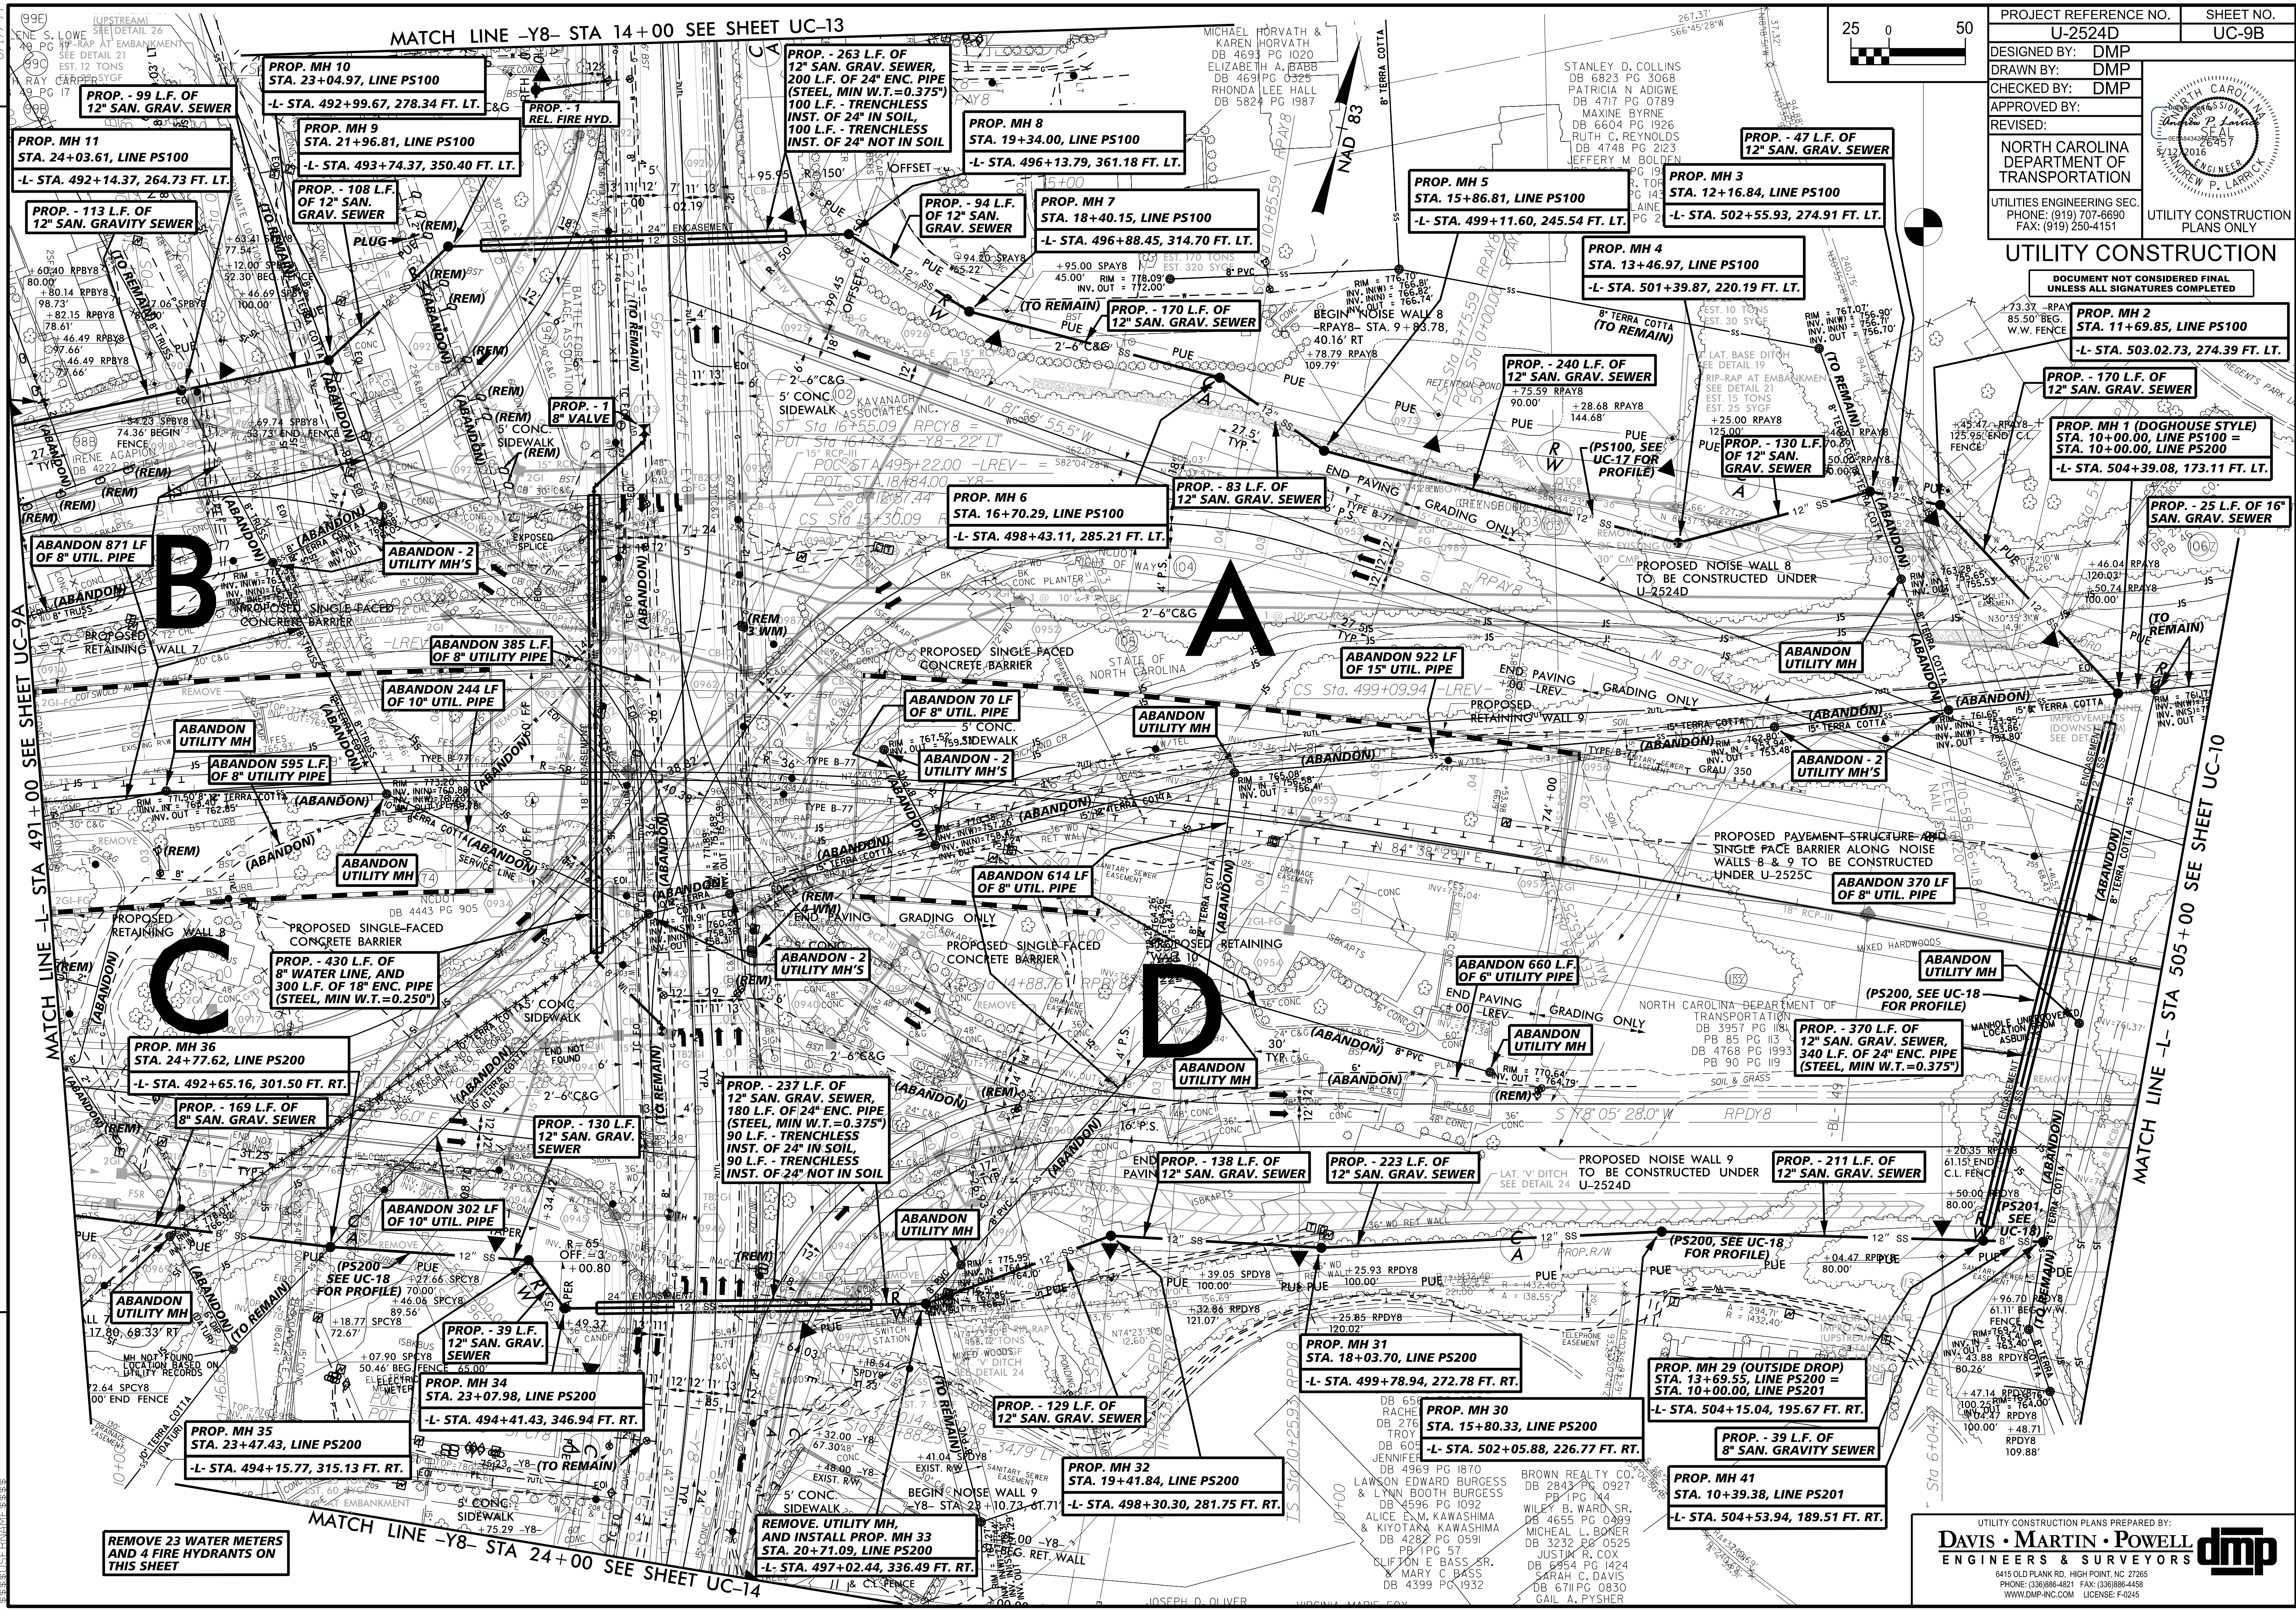

REVISIONS

MATCH LINE -L- STA 491+00 SEE SHEET UC-9A

MATCH LINE -L- STA 505+00 SEE SHEET UC-10

UC-9A

UC-10

REMOVE 23 WATER METERS AND 4 FIRE HYDRANTS ON THIS SHEET

REMOVE UTILITY MH #33 AND INSTALL PROP. MH 33 STA. 20+71.09, LINE PS200 -L- STA. 497+02.44, 336.49 FT. RT.

MATCH LINE -Y8- STA 24+00 SEE SHEET UC-14

UTILITY CONSTRUCTION PLANS PREPARED BY:
DAVIS · MARTIN · POWELL
 ENGINEERS & SURVEYORS

6415 OLD PLANK RD., HIGH POINT, NC 27265
 PHONE: (336) 886-4821 FAX: (336) 886-4458
 WWW.DMP-INC.COM LICENSE: F-2045