



PROJECT REFERENCE NO.	SHEET NO.
U-2524D	UC-12
DESIGNED BY: DMP	
DRAWN BY: DMP	
CHECKED BY: DMP	
APPROVED BY:	
REVISED:	
NORTH CAROLINA DEPARTMENT OF TRANSPORTATION	UTILITY CONSTRUCTION PLANS ONLY
UTILITIES ENGINEERING SEC. PHONE: (919) 707-6690 FAX: (919) 250-4151	

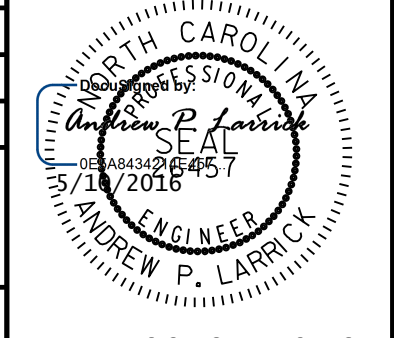

UTILITY CONSTRUCTION

DOCUMENT NOT CONSIDERED FINAL
UNLESS ALL SIGNATURES COMPLETED

THE EXISTING 24" DIP WATER LINE ON THIS SHEET IS 0.5' TO 1.0' CLEAR OF THE PROPOSED STORM DRAIN PIPING AND ALSO CLOSELY PARALLELS THE PROPOSED STORM DRAIN PIPING VERTICALLY. EXTRA CARE MUST BE TAKEN TO AVOID DAMAGE TO THE 24" DIP WATER LINE ON THIS SHEET. TEST HOLE (TH) LOCATIONS ARE INDICATED ON THE PLANS AND WATER LINE ELEVATIONS HAVE BEEN RECORDED FOR THESE LOCATIONS.

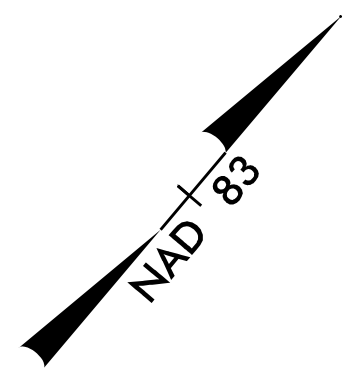

REVISIONS

MATCH LINE SEE SHEET UC-6

MATCH LINE SEE SHEET UC-6
-Y6- STA 28+00 SEE SHEET UC-6


MATCH LINE SEE SHEET UC-7

MATCH LINE SEE SHEET UC-7

PROP. - 1 - REL. FIRE HYD.,
1 - 6" TAPPING VALVE

BEGIN CONST.
12+00.00 -Y5-
EXIST.

END CONST.
32+41.04 -Y6-
EXIST.

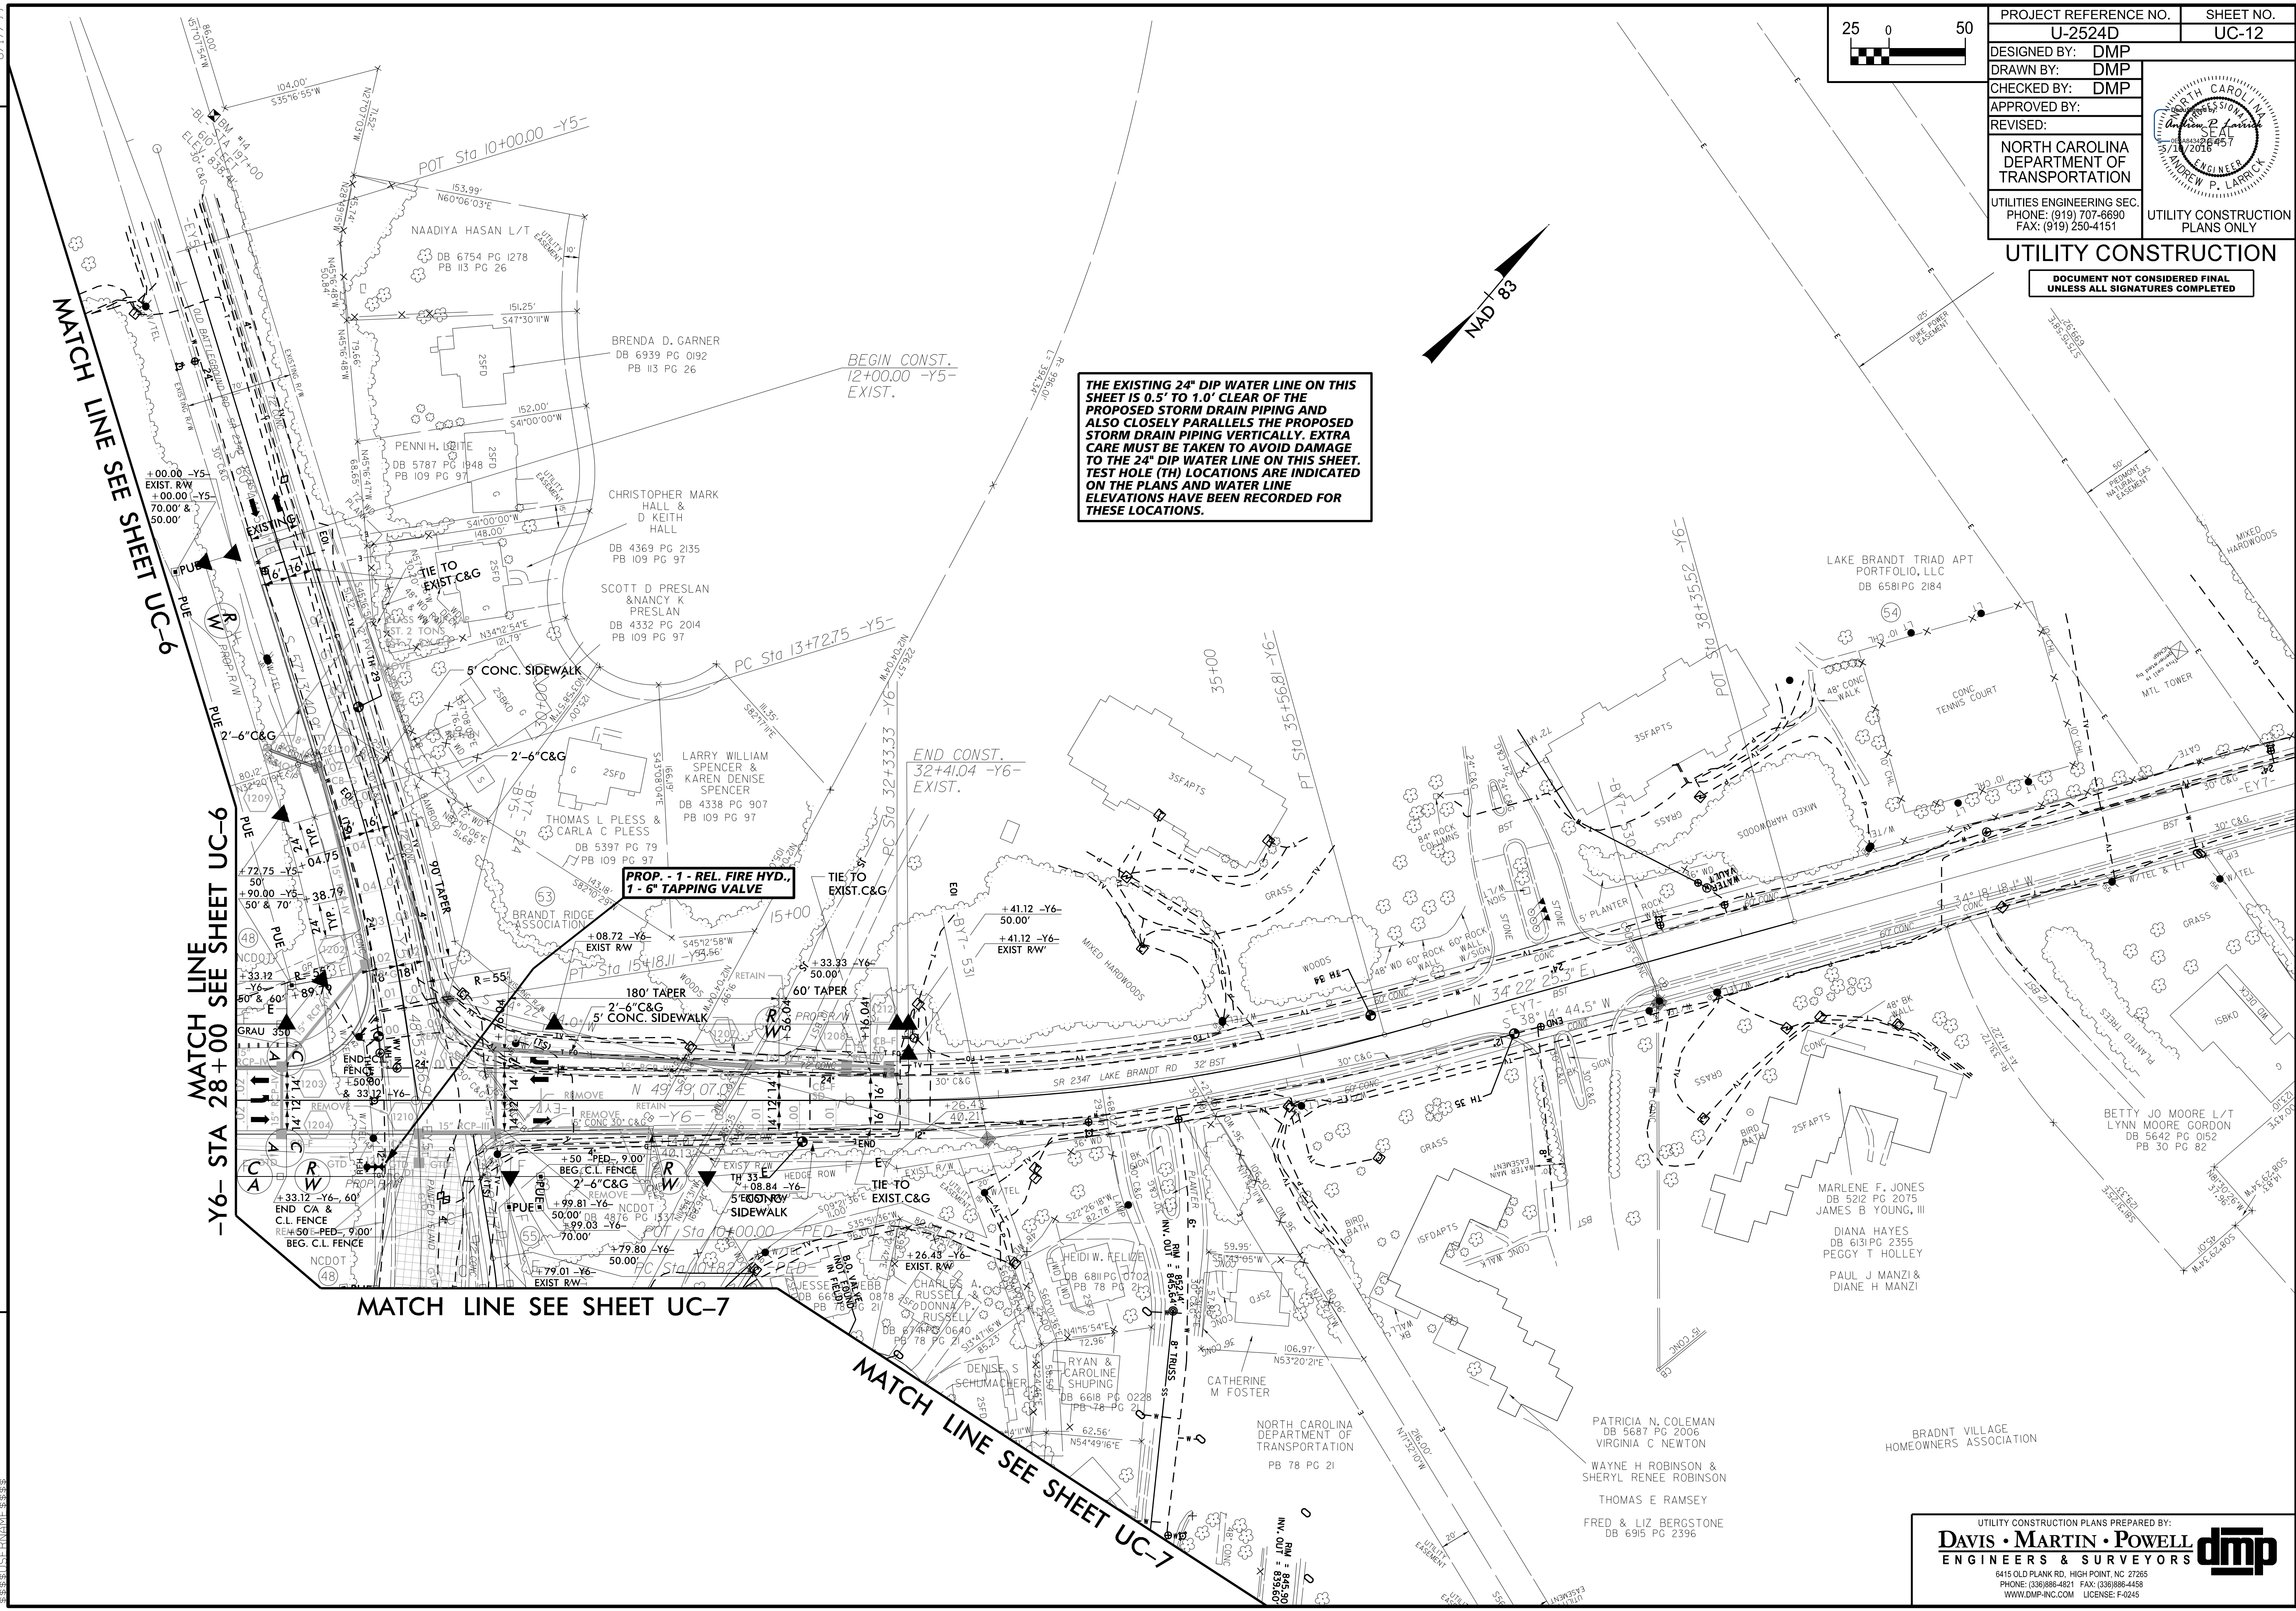

8.17.99

PATRICIA N. COLEMAN
DB 5687 PG 2006
VIRGINIA C. NEWTON
WAYNE H. ROBINSON &
SHERYL RENEE ROBINSON
THOMAS E. RAMSEY
FRED & LIZ BERGSTONE
DB 6915 PG 2396

BRANDT VILLAGE
HOMEOWNERS ASSOCIATION

UTILITY CONSTRUCTION PLANS PREPARED BY:
DAVIS • MARTIN • POWELL
ENGINEERS & SURVEYORS **dmp**
6415 OLD PLANK RD., HIGH POINT, NC 27265
PHONE: (336) 886-4821 FAX: (336) 886-4458
WWW.DMP-INC.COM LICENSE: F-0245