


8.17/99

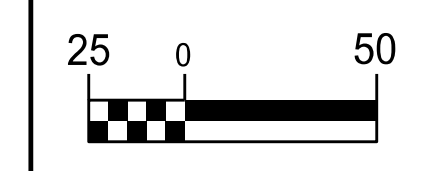


PROJECT REFERENCE NO.	SHEET NO.
U-2524D	UC-14
DESIGNED BY: DMP	
DRAWN BY: DMP	
CHECKED BY: DMP	
APPROVED BY:	
REVISED:	
NORTH CAROLINA DEPARTMENT OF TRANSPORTATION	
UTILITIES ENGINEERING SEC. PHONE: (919) 707-6690 FAX: (919) 250-4151	
UTILITY CONSTRUCTION PLANS ONLY	

UTILITY CONSTRUCTION

DOCUMENT NOT CONSIDERED FINAL
UNLESS ALL SIGNATURES COMPLETED

REVISIONS

MATCH LINE -Y8- STA 24+00 SEE SHEET UC-9B

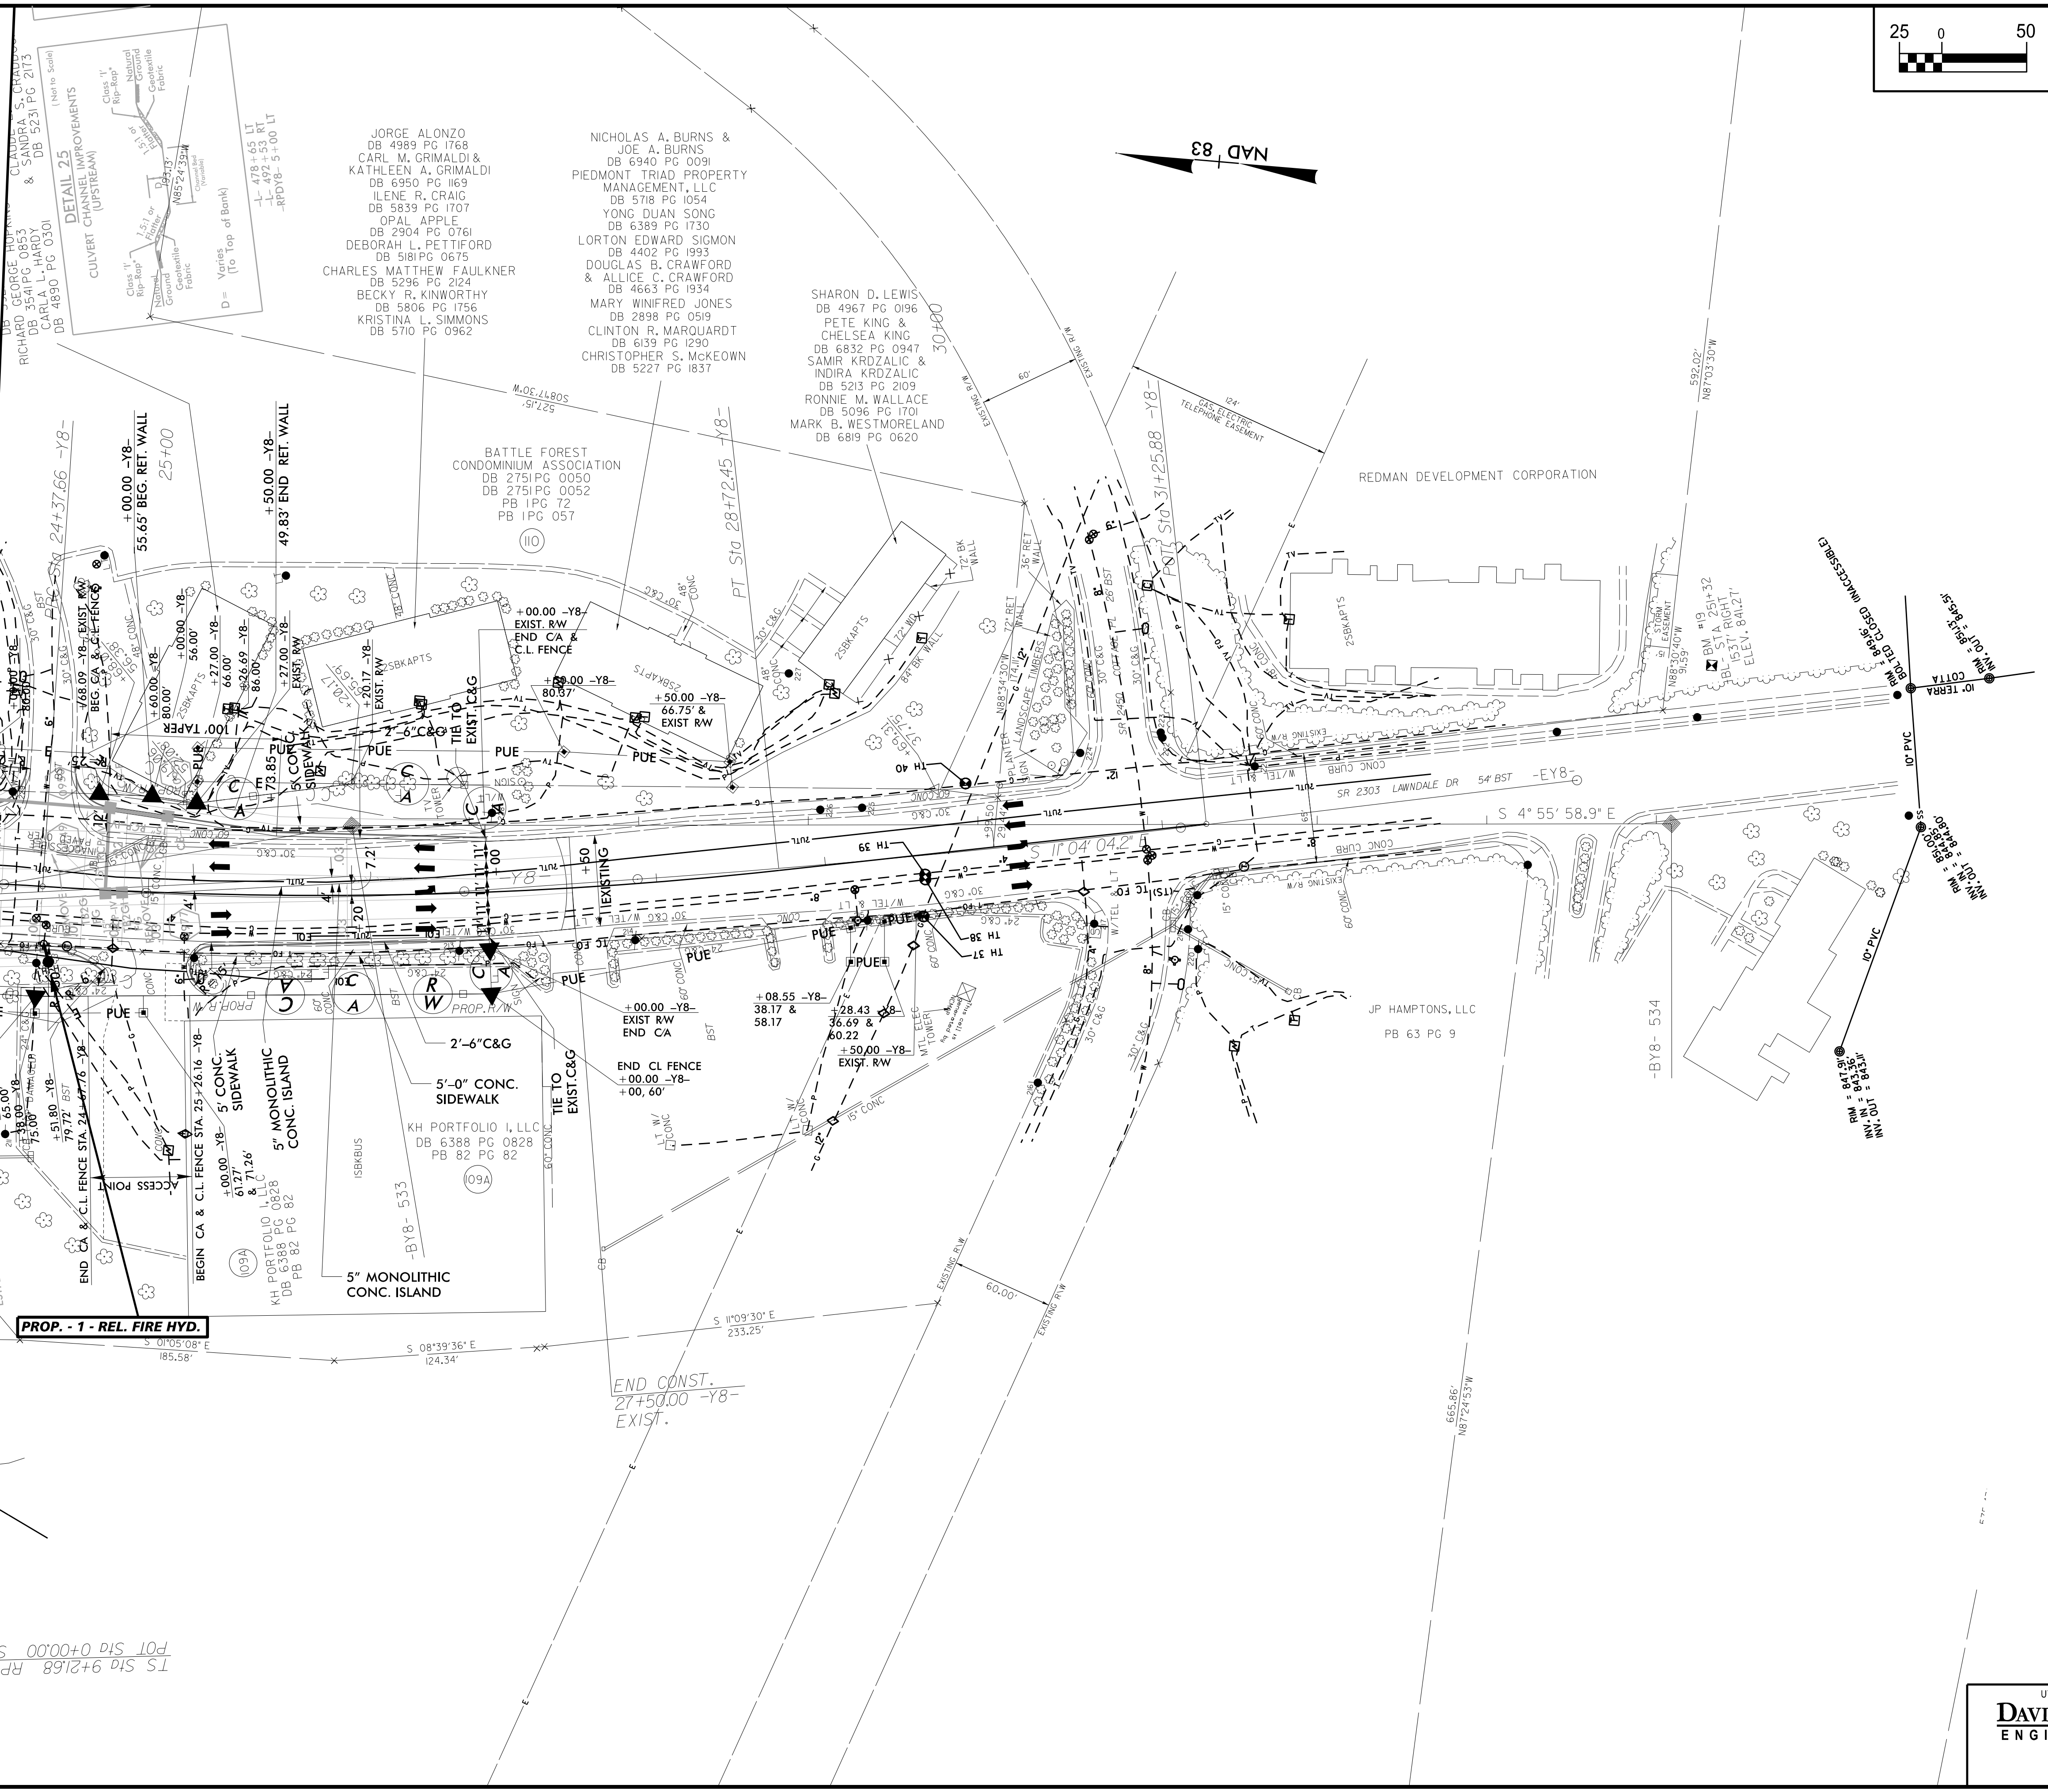

PROP. - 1 - REL. FIRE HYD.

END CONST.
27+50.00 -Y8-
EXIST.

TS Sta 9+21.68 RPY8 =
POT Sta 0+00.00 SPCY8 =