


|   |                    |
|---|--------------------|
| PROJECT REFERENCE NO.<br>U-2524D  | SHEET NO.<br>UC-17 |
| DESIGNED BY: DMP  |                    |
| DRAWN BY: DMP   |                    |
| CHECKED BY: DMP   |                    |
| APPROVED BY: DMP  |                    |
| REVISED:  |                    |
| NORTH CAROLINA DEPARTMENT OF TRANSPORTATION<br>UTILITIES ENGINEERING SEC.<br>PHONE: (919) 707-6690<br>FAX: (919) 250-4151 |                    |
| UTILITY CONSTRUCTION PLANS ONLY   |                    |

**UTILITY CONSTRUCTION**

DOCUMENT NOT CONSIDERED FINAL  
UNLESS ALL SIGNATURES COMPLETED

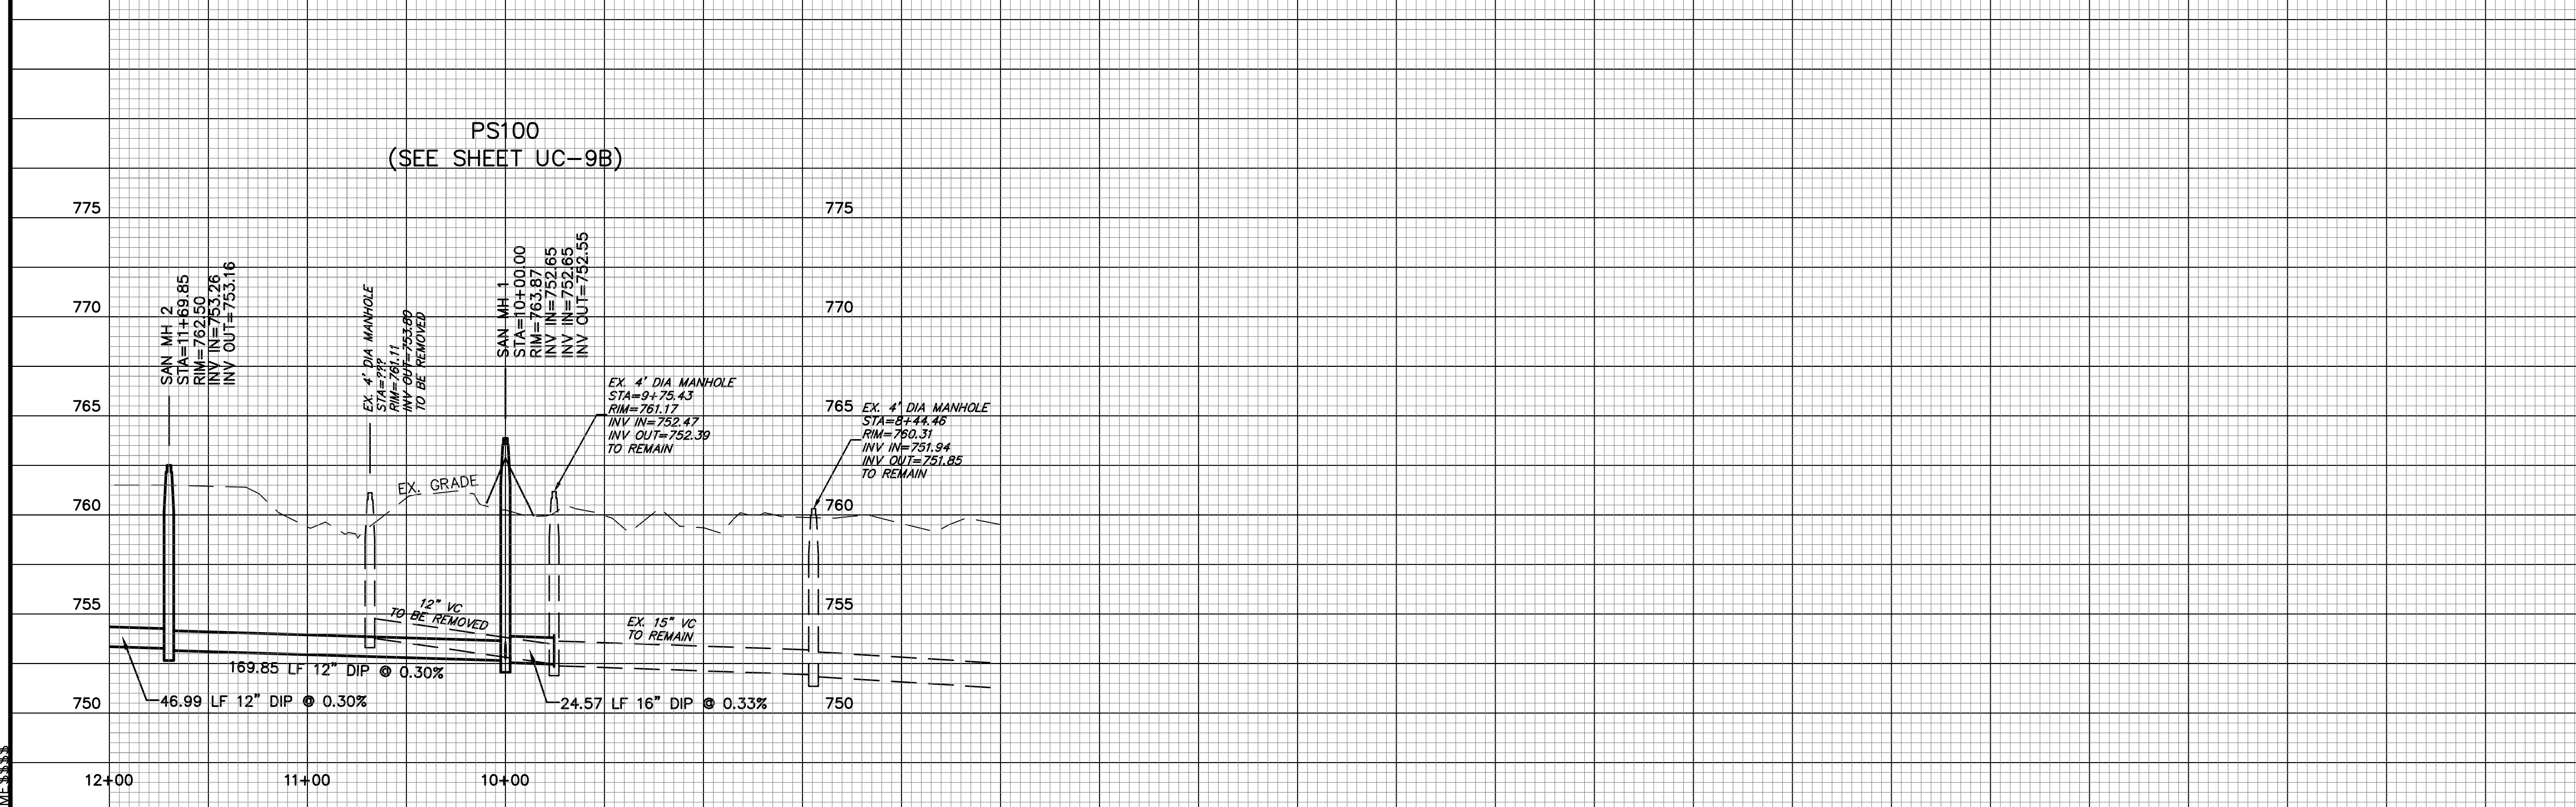

|     |  |
|-----|--|
| 785 |  |
| 780 |  |
| 775 |  |
| 770 |  |
| 765 |  |
| 760 |  |
| 755 |  |
| 750 |  |