
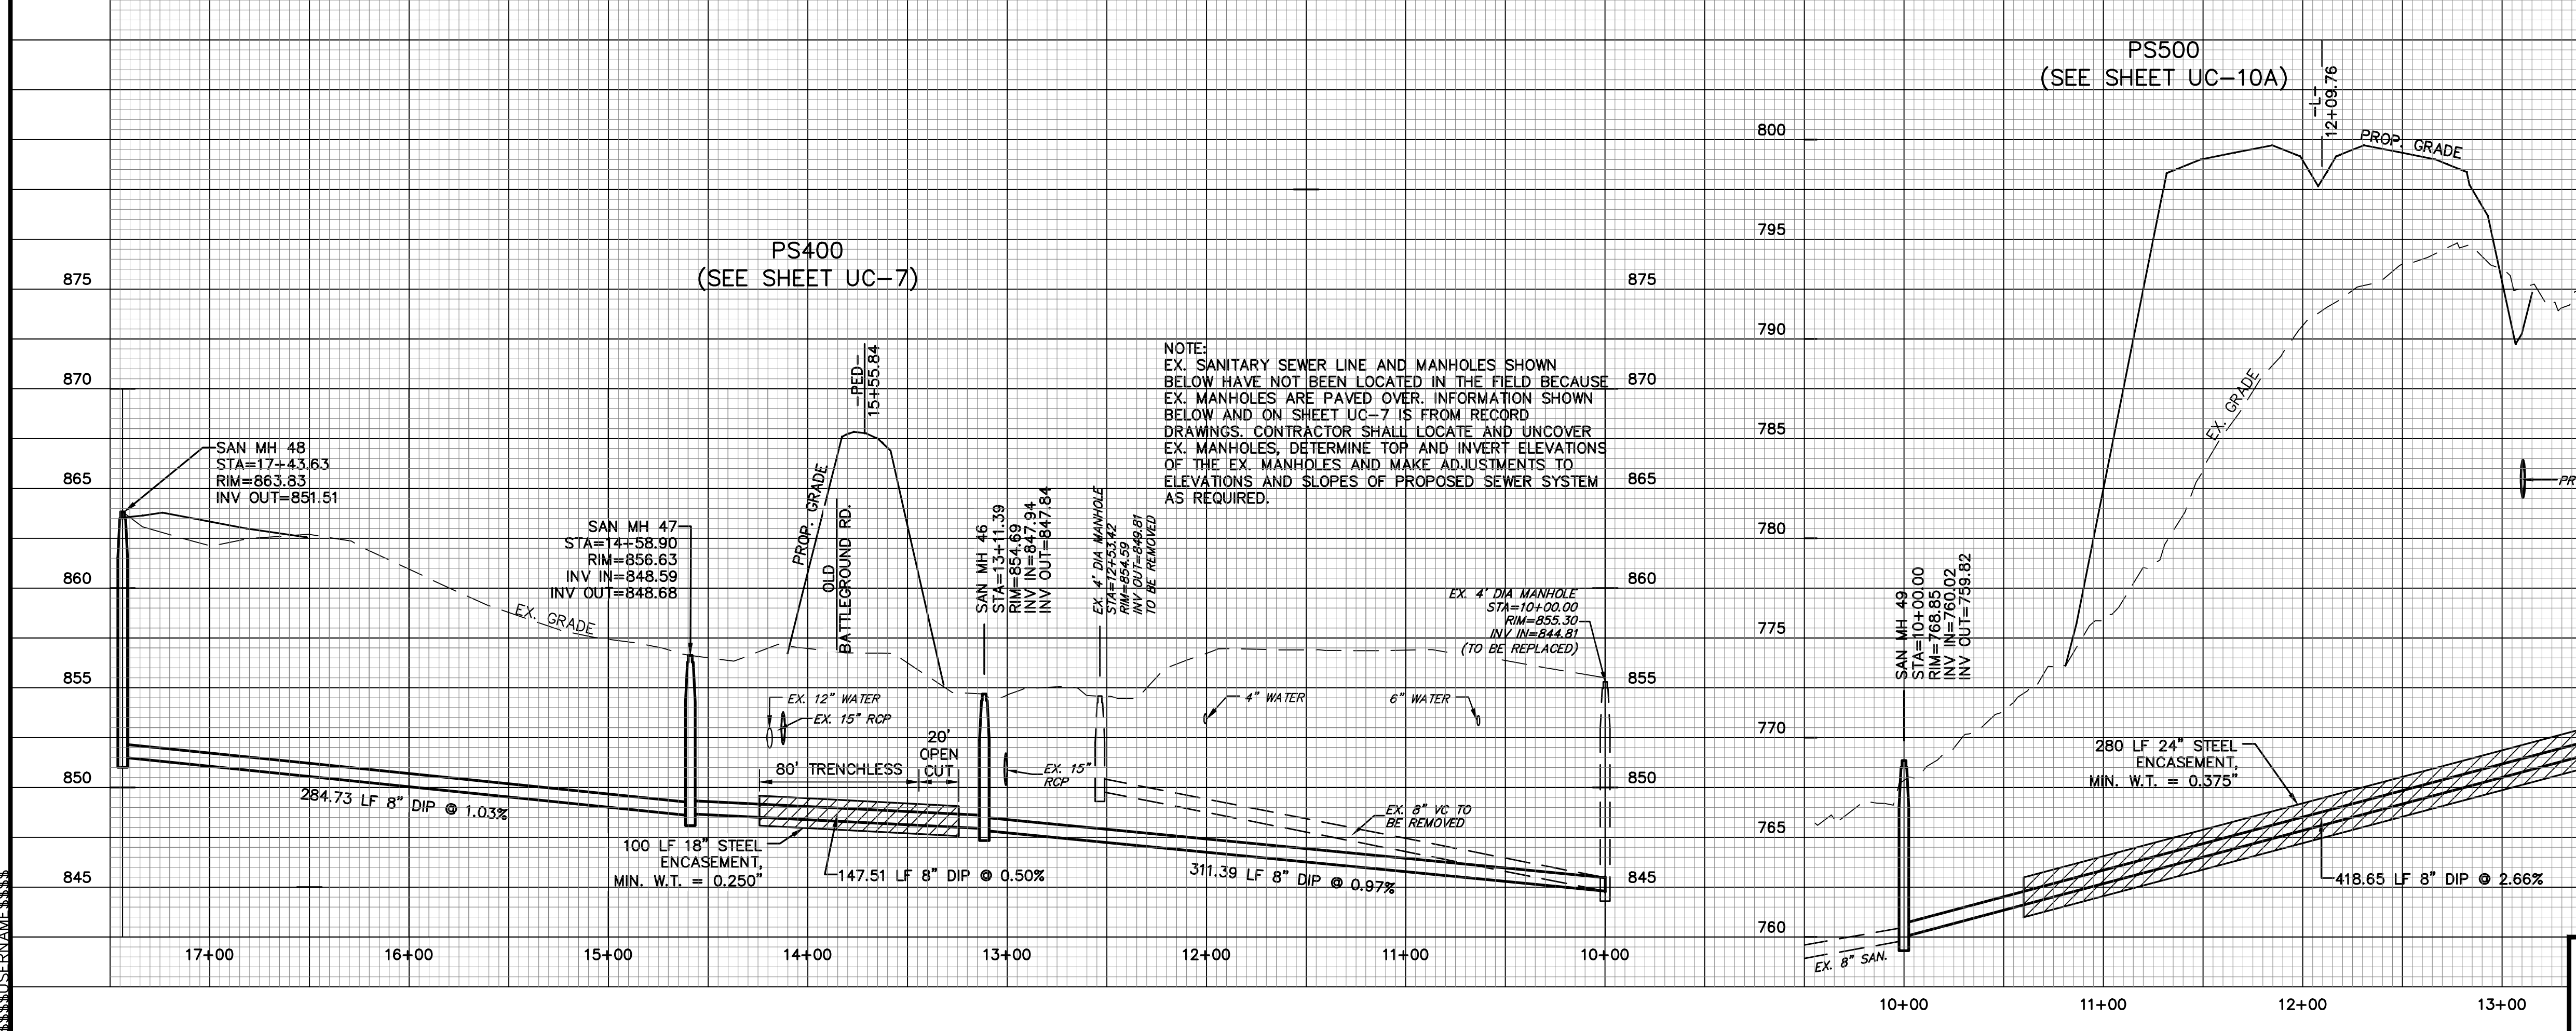


PROJECT REFERENCE NO. U-2524D	SHEET NO. UC-19
DESIGNED BY: DMP	
DRAWN BY: DMP	
CHECKED BY: DMP	
APPROVED BY: DMP	
REVISED:	
NORTH CAROLINA DEPARTMENT OF TRANSPORTATION UTILITIES ENGINEERING SEC. PHONE: (919) 707-6690 FAX: (919) 250-4151	
UTILITY CONSTRUCTION PLANS ONLY	

UTILITY CONSTRUCTION

DOCUMENT NOT CONSIDERED FINAL
UNLESS ALL SIGNATURES COMPLETED

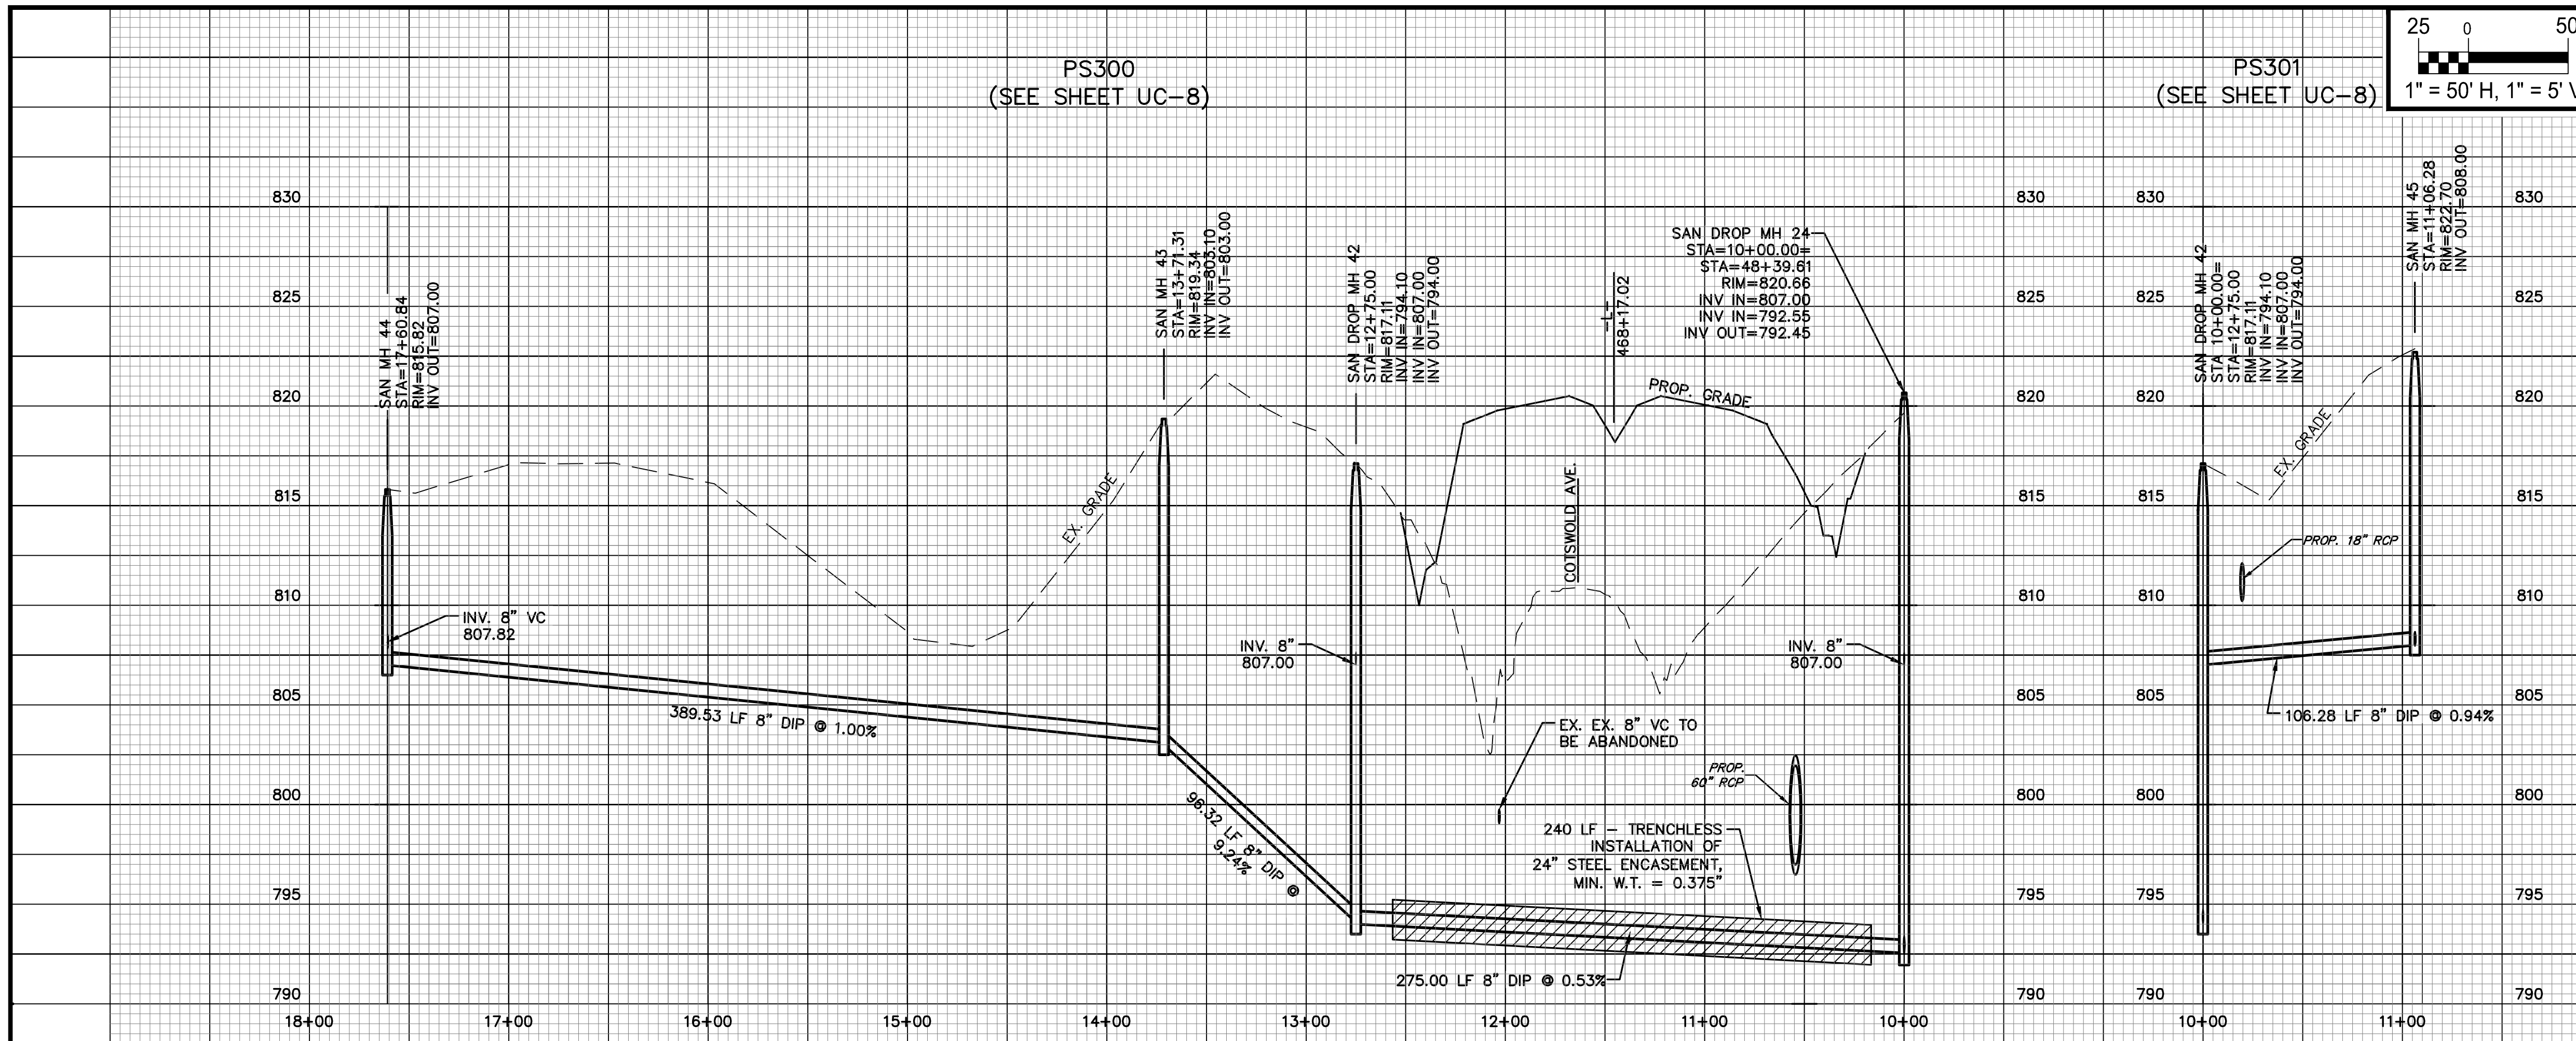

NOTE:
EX. SANITARY SEWER LINE AND MANHOLES SHOWN BELOW HAVE NOT BEEN LOCATED IN THE FIELD BECAUSE EX. MANHOLES ARE PAVED OVER. INFORMATION SHOWN BELOW AND ON SHEET UC-7 IS FROM RECORD DRAWINGS. CONTRACTOR SHALL LOCATE AND UNCOVER EX. MANHOLES, DETERMINE TOP AND INVERT ELEVATIONS OF THE EX. MANHOLES AND MAKE ADJUSTMENTS TO ELEVATIONS AND SLOPES OF PROPOSED SEWER SYSTEM AS REQUIRED.

CONSTRUCTION NOTES:
1. ALL EXISTING UTILITIES TO BE MAINTAINED AND PROTECTED.
2. ALL NEW UTILITIES TO BE INSTALLED AS SHOWN.
3. ALL UTILITIES TO BE COVERED WITH 12\"/>