



09/08/99
 6/16/2016
 M:\Projects\2013\13111_Utility_Coordination\U-2524D\U-2524D\Utilities\Engineering\UBO\Proj\Options 2\U2524D_ut-fsh_U001_psh.DGN
 mawson

CONTRACT: U-2524D

STATE OF NORTH CAROLINA
DIVISION OF HIGHWAYS

**UTILITIES BY OTHERS PLANS
GUILFORD COUNTY**

T.I.P. NO.	SHEET NO.
U-2524D	UO-1

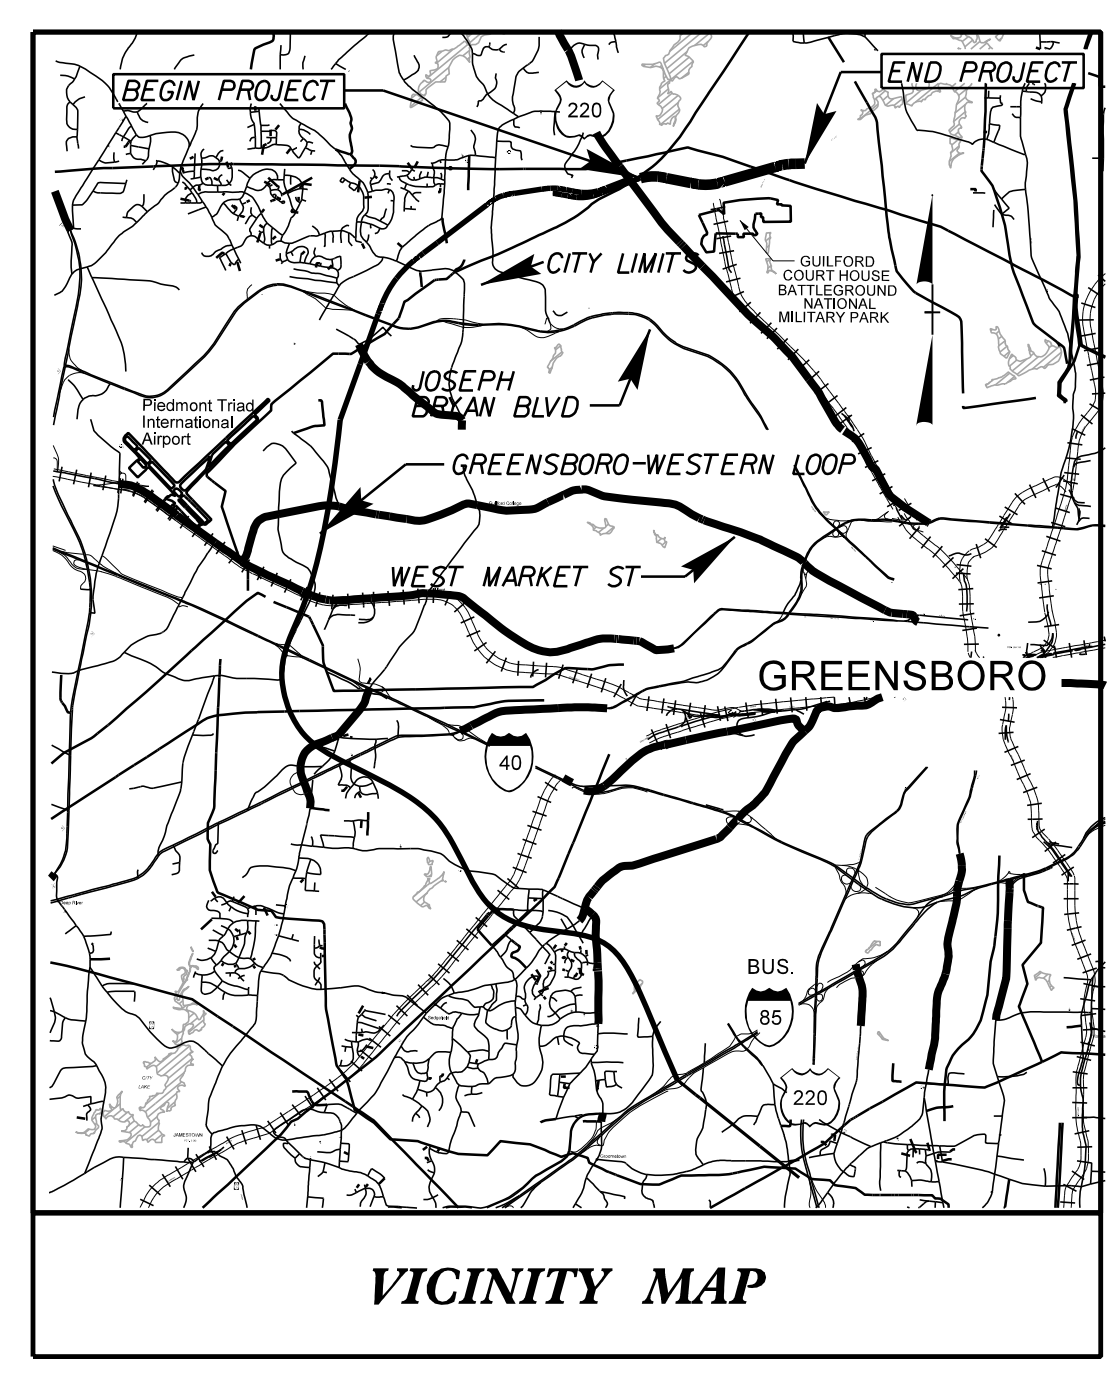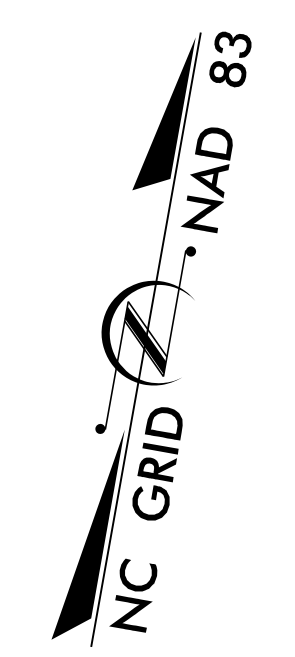


LOCATION: GREENSBORO-WESTERN LOOP FROM NORTH OF US 220 (BATTLGROUN AVENUE) TO NORTH OF SR 2303 (LAWNDALE DRIVE)
TYPE OF WORK: AERIAL AND UNDERGROUND POWER, UNDERGROUND FIBER OPTIC, TELEPHONE, CATV

END TIP PROJECT U-2524D
 POT STA 520+34.53 -L- BK.
 N 871507.2766 E 1756411.5108


END TIP PROJECT U-2525C
 POT STA 552+99.67 -L- AH.
 N 871505.0126 E 1756411.6682

BEGIN TIP PROJECT U-2524D
 POC STA. 421+69.00 -L-

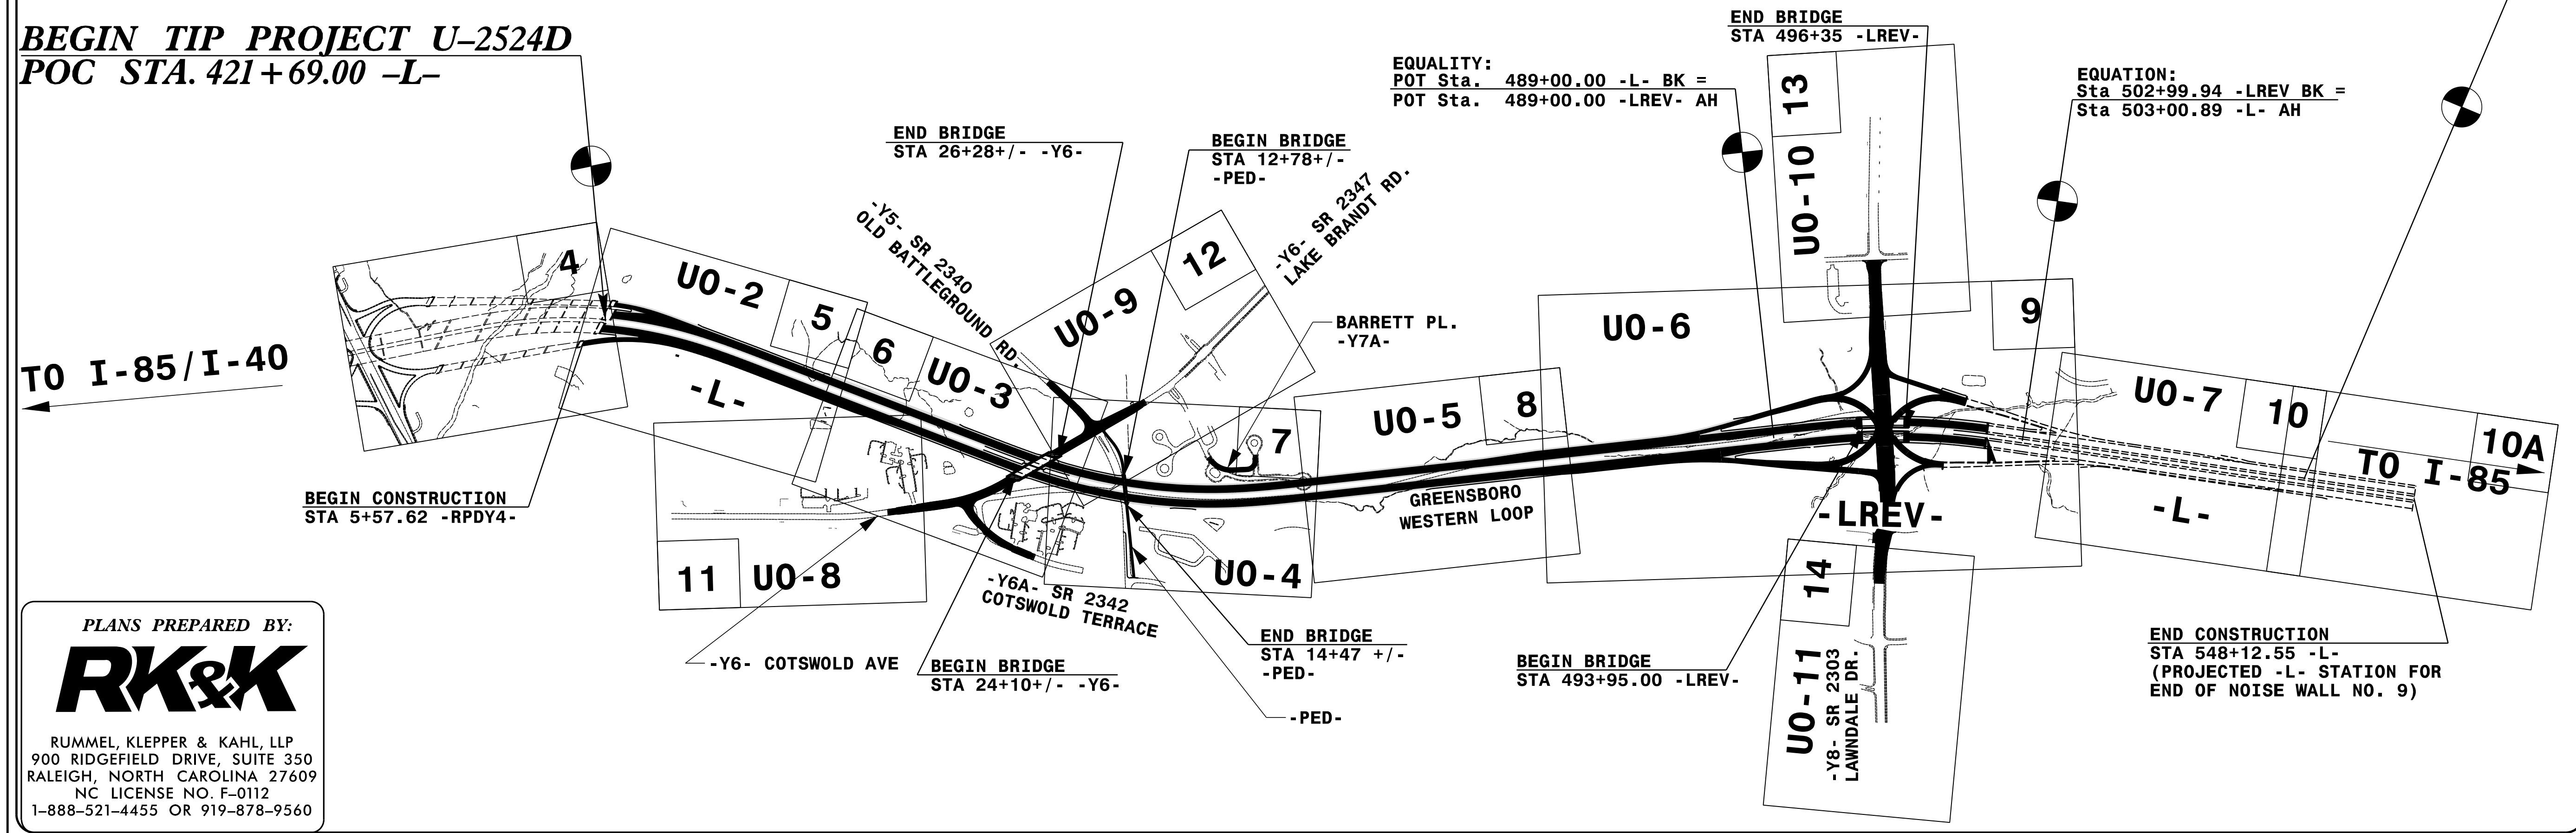

PLANS PREPARED BY:

RUMMEL, KLEPPER & KAHL, LLP
 900 RIDGEFIELD DRIVE, SUITE 350
 RALEIGH, NORTH CAROLINA 27609
 NC LICENSE NO. F-0112
 1-888-521-4455 OR 919-878-9560

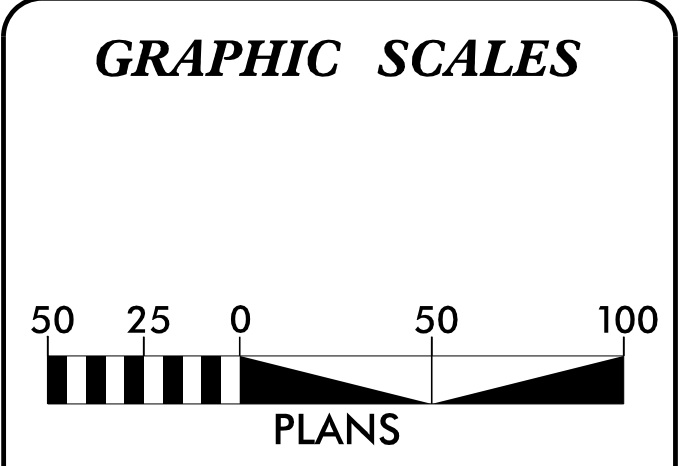

INDEX OF SHEETS

SHEET NO.	DESCRIPTION
UO-1	TITLE SHEET
UO-2 THRU UO-11	UTILITY BY OTHERS PLAN SHEETS

- UTILITY OWNERS ON PROJECT
- 1) DUKE ENERGY PROGRESS - POWER (DISTRIBUTION)
 - 2) DUKE ENERGY PROGRESS - POWER (TRANSMISSION)
 - 3) AT&T TELECOMMUNICATIONS - TELEPHONE/FIBER OPTIC
 - 4) LEVEL 3 - TELECOMMUNICATIONS - FIBER OPTIC
 - 5) TIME WARNER - CATV
 - 6) PIEDMONT NATURAL GAS - NATURAL GAS (DISTRIBUTION)
 - 7) PIEDMONT NATURAL GAS - NATURAL GAS (TRANSMISSION)

PREPARED IN THE OFFICE OF:
DIVISION OF HIGHWAYS
UTILITIES UNIT
UTILITIES ENGINEERING

1591 MAIL SERVICES CENTER
 RALEIGH, NC 27699-1591
 PHONE (919) 707-6690
 FAX (919) 250-4151

Roger Worthington, P.E. UTILITIES SECTION ENGINEER
Steve McKee, P.E. UTILITIES SQUAD LEADER PROJECT ENGINEER
Donald Proper UTILITIES PROJECT DESIGNER